

BOLTON HOUSE

WINDMILL HILL HOUSE

ENFIELD HOUSE

FENTON HOUSE

NO ALTERATIONS TO EXISTING RETAINING WALL AND PIERS, HISTORIC RAILINGS, PATH OR IRON GATE

RE-USE EXISTING RAILINGS FROM FRONT WALL TO EXTEND ENCLOSURE; NEW GATE TO MATCH EXISTING TO WINDMILL HILL HOUSE TO PROVIDE ENCLOSURE FOR ENFIELD HOUSE

RETAIN EXISTING PATH TO ENFIELD HOUSE  
CUT BACK LOW RETAINING WALLS AS REQUIRED

NEW RETAINING WALLS IN RECLAIMED BRICK FROM FRONT WALL SUPPLEMENTED WITH SECOND HAND LONDON STOCKS SUBJECT TO APPROVAL OF SAMPLE; YORKSTONE COPINGS TO MATCH EXISTING  
HARDSTANDING IN COMPACTED HOGGIN WITH YORK STONE THRESHOLD SUBJECT TO APPROVAL OF SAMPLE  
DEMOLISH EXISTING BOUNDARY WALL; RETAIN FOOTINGS; REUSE EXISTING BRICKS AND COPINGS IN NEW WORK

EXISTING BED

BED

Unmade Surface

Cobbles


Tarmac Footpath

NO ALTERATIONS TO EXISTING PIERS AND WALLS TO ENFIELD AND FENTON HOUSE

Front Elevation

Front Elevation

MAKE GOOD TARMAC  
REMOVE GRANITE BOLLARDS  
DROPPED KERB; REUSE GRANITE KERBS FOR STRAIGHT RUNS

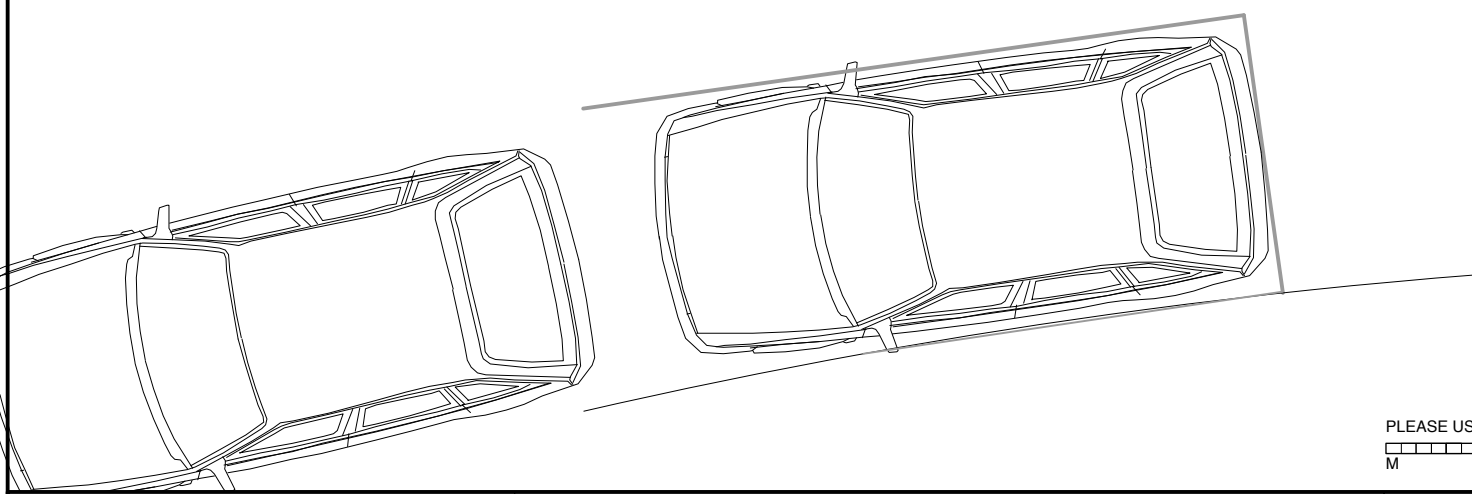

**Lisa Shell**  
architects

EG2 Hoxway Wharf, 84 Hoxford Road, N1 5QT  
T. 020 7275 7775 E. [info@lisashellarchitects.co.uk](mailto:info@lisashellarchitects.co.uk)  
[www.lisashellarchitects.co.uk](http://www.lisashellarchitects.co.uk)

Company: Lisa Shell Architects Registered in England No. 5055099  
Registration Number: 10444444

**REVISIONS/ ISSUE**

15/7/2016  
ISSUE TO PLANNING CONSULTANT FOR INFO/COMMENT

15/7/2016  
ISSUE TO CLIENT FOR INFO/COMMENT

16/07/2016 A  
ISSUE TO PLANNING FOR COMMENT

22/11/2016 B  
ISSUE TO TRANSPORT CONSULTANT FOR QUOTE

11/03/2017 C  
ISSUE TO TRANSPORT & PLANNING CONSULTANT FOR INFO

**WINDMILL HILL HOUSE, LONDON NW3:  
PARKING BAY**

**PLAN**  
AS PROPOSED  
**WIN-2/GA/001/C**

1:50 @ A3  
DO NOT SCALE FROM THIS DRAWING  
REFER ALL DISCREPANCIES TO ARCHITECT