
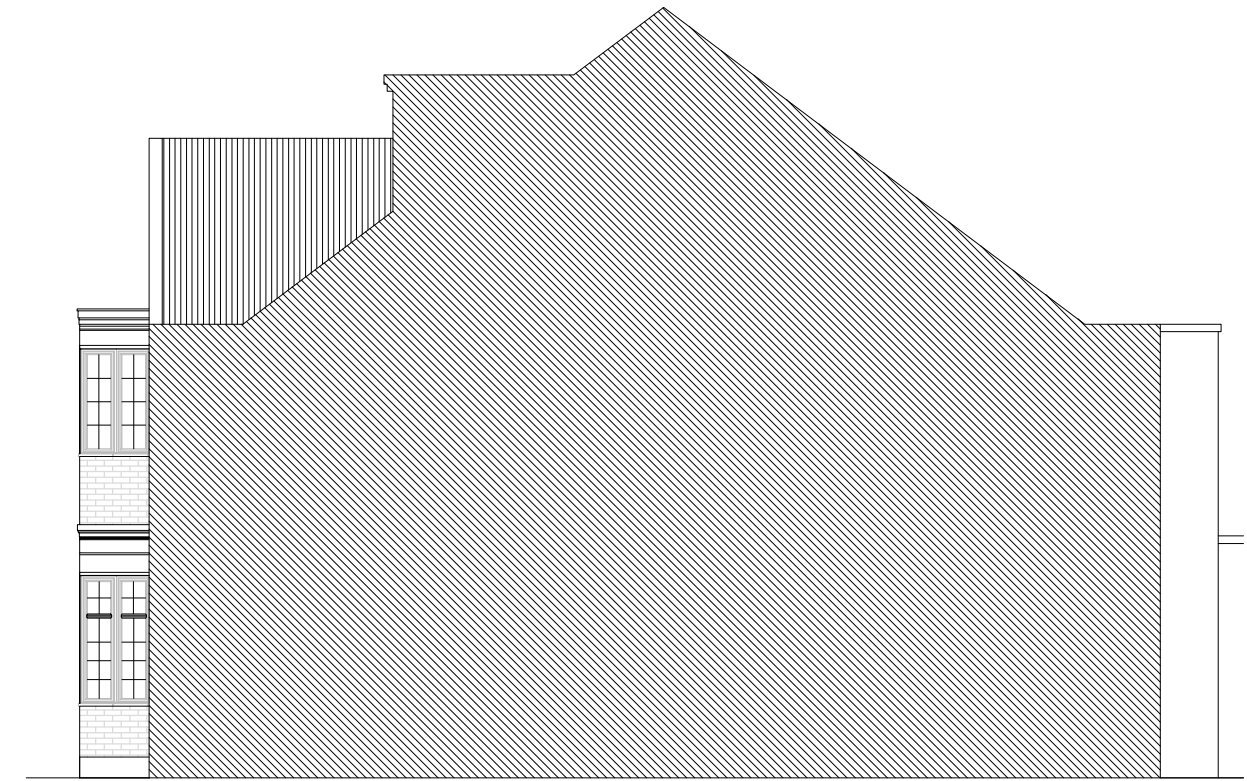


01 PROPOSED : SIDE ELEVATION  
1:100

02 PROPOSED : CROSS ELEVATION (THROUGH PARTY WALL)  
1:100

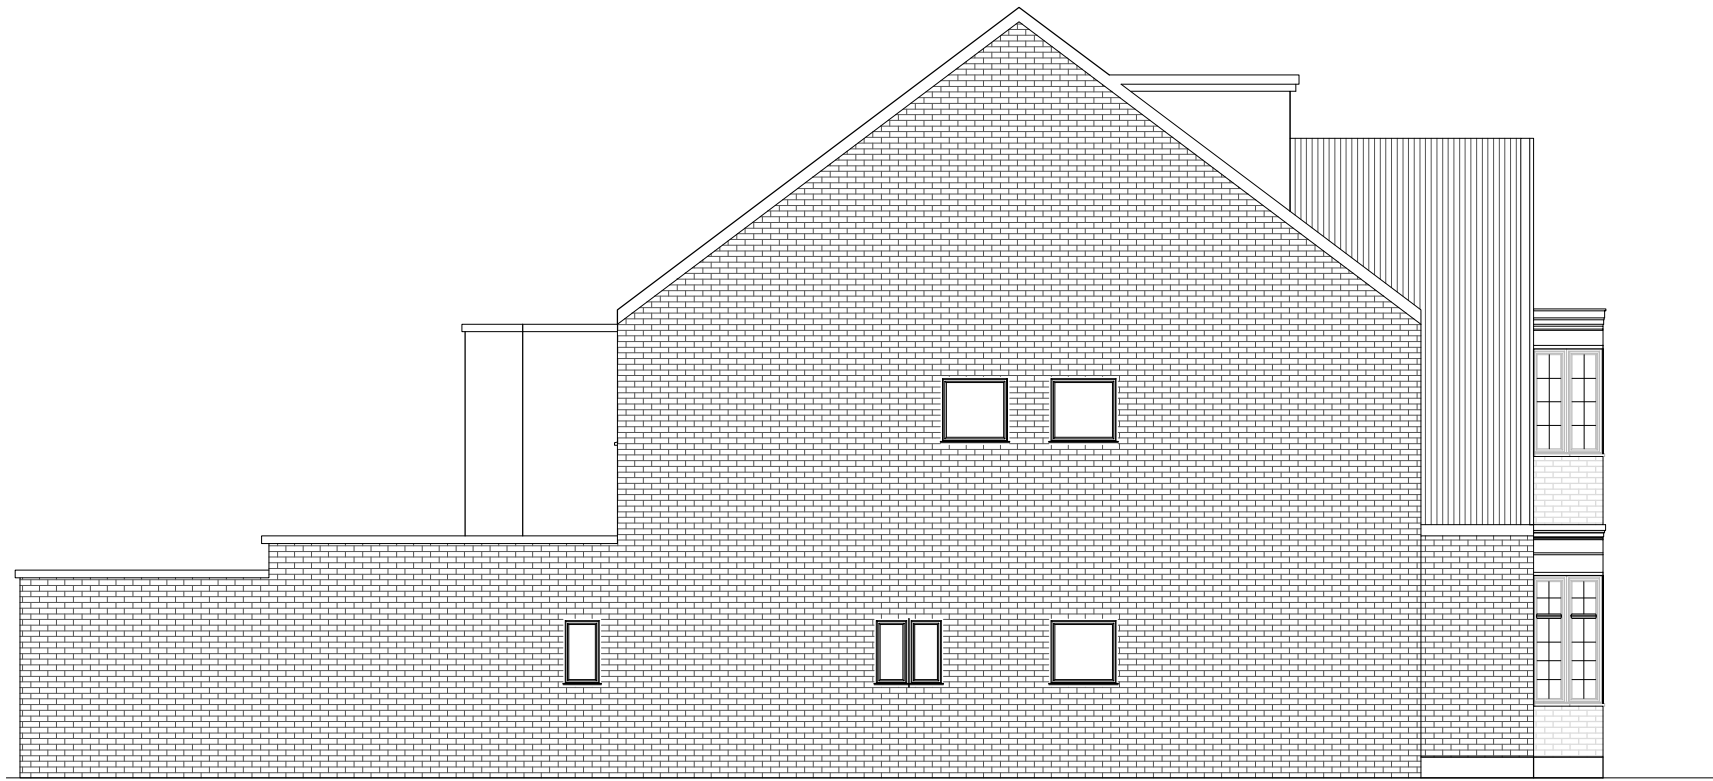

01 EXISTING : SIDE ELEVATION  
1:100

02 EXISTING : CROSS ELEVATION (THROUGH PARTY WALL)  
1:100

Notes  
CONTRACTOR MUST VERIFY ALL DIMENSIONS ON SITE BEFORE COMMENCING WORK OR PREPARING WORKSHOP DRAWINGS. ARCHITECT TO BE NOTIFIED OF ANY DISCREPANCIES IN DIMENSIONS.

Project  
38 CREDITON HILL, NW6 1HR

Rev	Description	Date	App'd
01	ISSUED FOR PLANNING	04-04-17	HA

**ATUM DESIGN LAB.**

Unit 11, 3 Cottage Road, Islington, London, N7 8TP  
www.atumdesignlab.com studio@atumdesignlab.com

Drawing title  
EXISTING AND PROPOSED  
SIDE ELEVATIONS

Date generated November 14th 2016  
Designed  
Approved H.A.

Project number  
3109

Drawing number  
03

Revision  
01

Status  
PLANNING

