
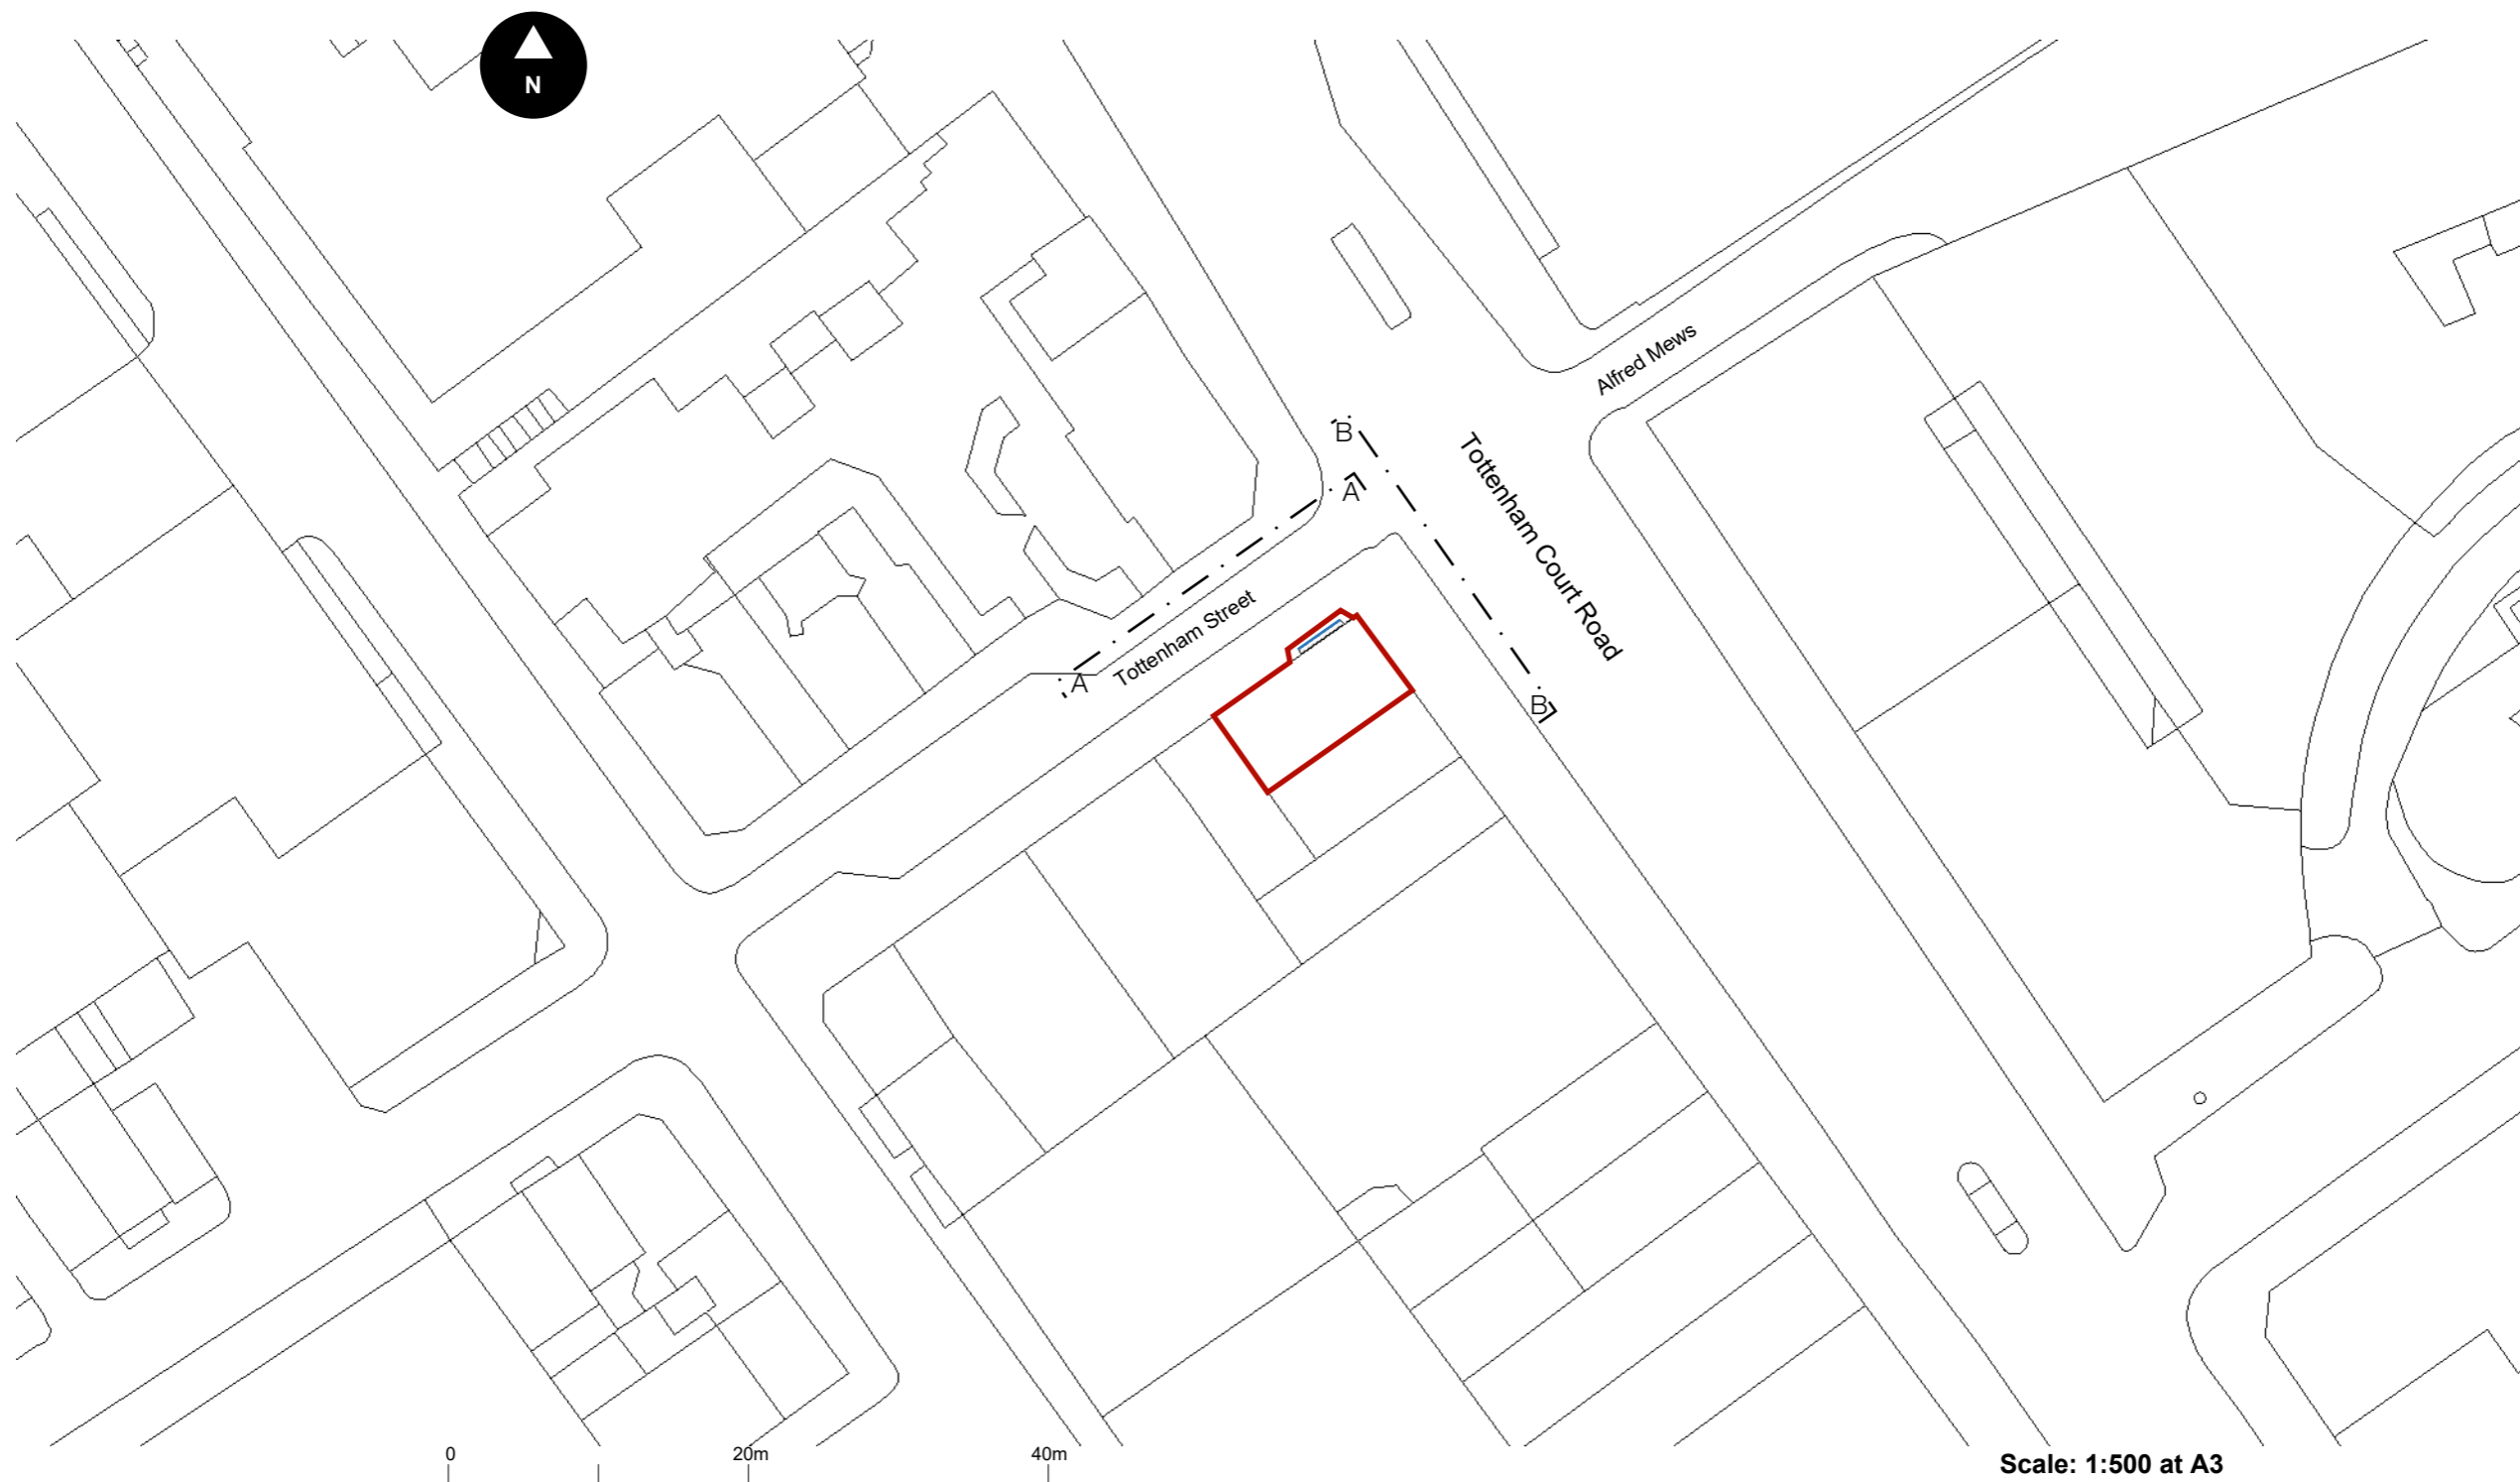


	<b>Site:</b> 77 Tottenham Court Road_London	<b>Date:</b> 28.11.2016
	<b>Drawing:</b> Site Location Plan <b>Job No:</b> 3670	<b>Key:</b> <span style="color: red;">—</span> 1. Site Boundary
	<b>Drawing Number</b> PP001	



	<b>Site:</b> 77 Tottenham Court Road_London	<b>Date:</b> 28.11.2016
	<b>Drawing:</b> Existing Site Location Plan <b>Job No:</b> 3670	<b>Key:</b> — 1. Site Boundary
	<b>Drawing Number</b> PP002	




Scale: 1:500 at A3

	<b>Site:</b> 77 Tottenham Court Road_London	<b>Date:</b> 28.11.2016
	<b>Drawing:</b> Proposed Site Location Plan <b>Job No:</b> 3670	<b>Key:</b> <span style="color: red;">—</span> 1. Site Boundary
	<b>Drawing Number</b> PP003	

Existing



Proposed

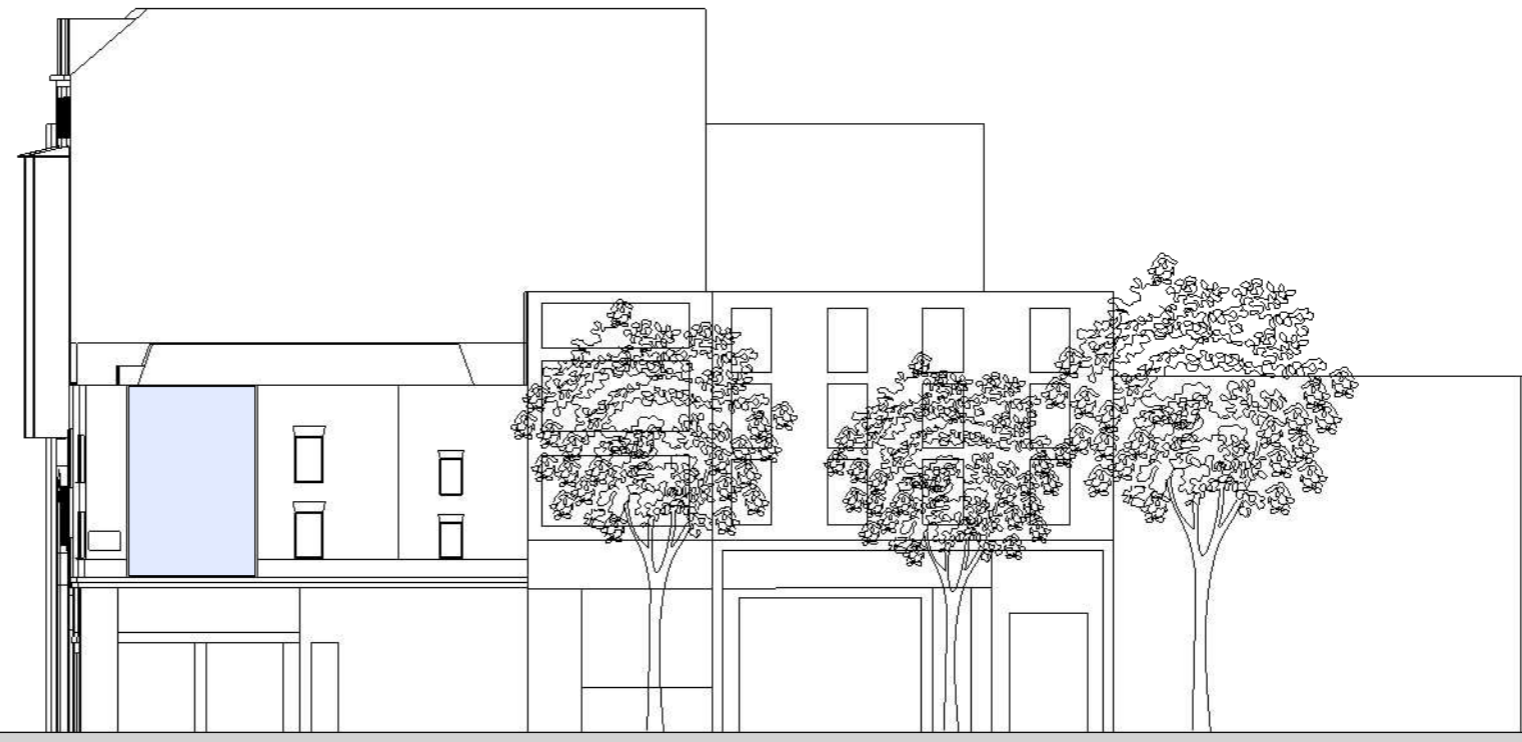

0 10m 15m

Scale: 1:200 at A3



<b>Site:</b> 77 Tottenham Court Road_London	<b>Date:</b> 28.11.2016
<b>Drawing:</b> A:A Elevation <b>Job No:</b> 3670	<b>Key:</b> — 1. Media Screen
<b>Drawing Number PP004</b>	




0 10m 15m

Scale: 1:200 at A3



<b>Site:</b>	77 Tottenham Court Road_London	<b>Date:</b>	28.11.2016
<b>Drawing:</b>	B:B Elevation	<b>Key:</b>	— 1. Media Screen
<b>Job No:</b>	3670		
<b>Drawing Number</b>	PP005		



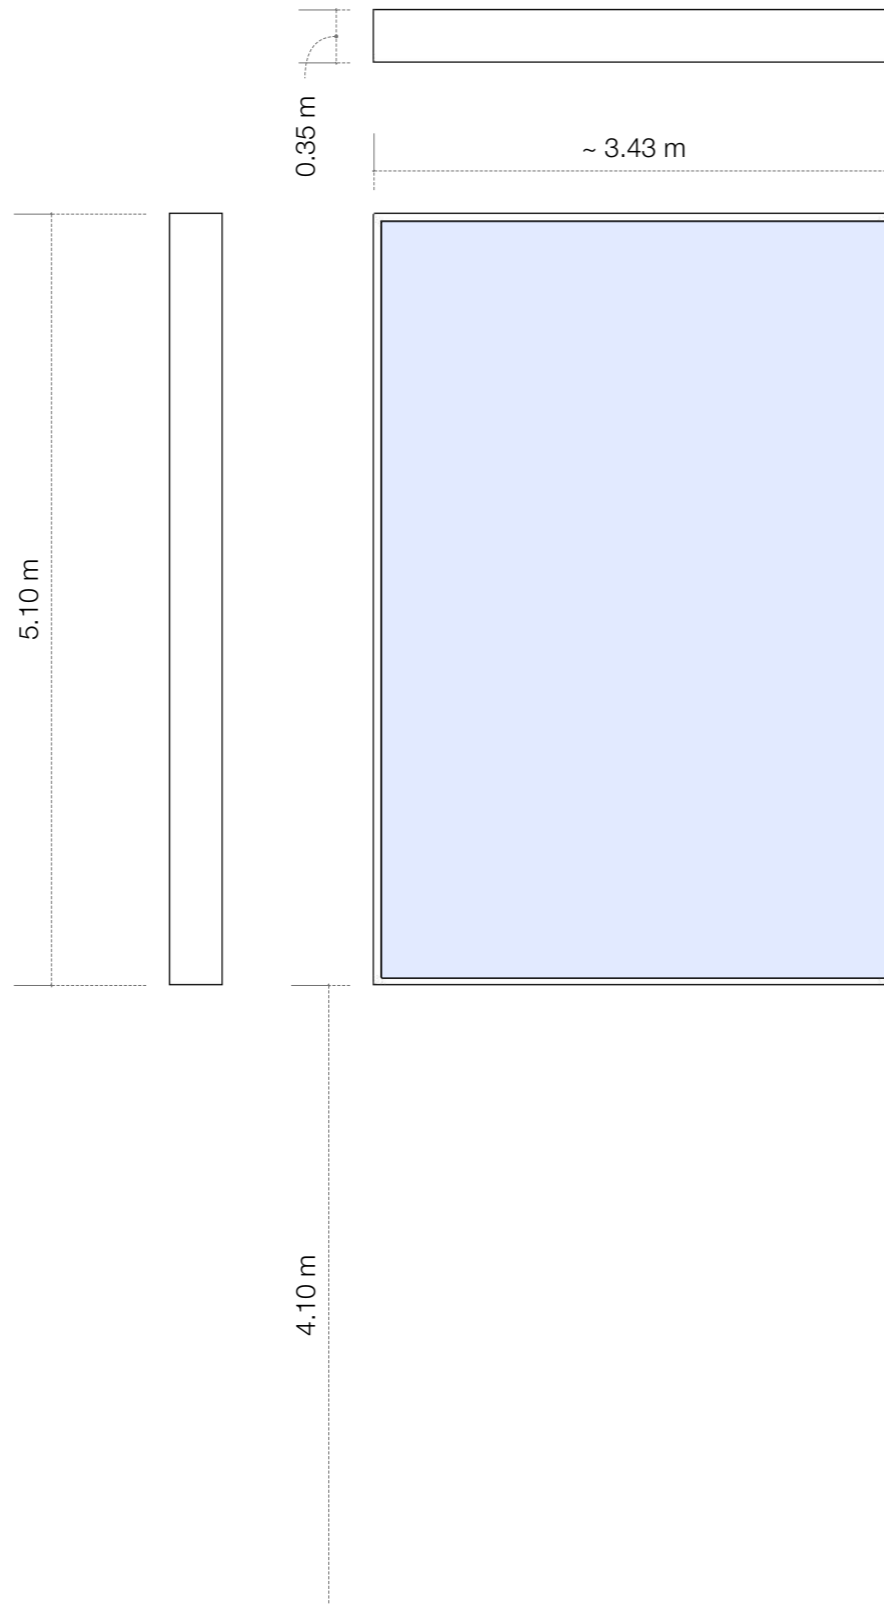

Scale: 1:100 at A3



<b>Site:</b>	77 Tottenham Court Road_London	<b>Date:</b>	28.11.2016
<b>Drawing:</b>	Specification Drawings	<b>Key:</b>	1. Media Screen
<b>Job No:</b>	3670		
<b>Drawing Number</b>	PP006		



Site:	77 Tottenham Court Road_London	Date:	28.11.2016
Drawing: Job No:	Design Sheet 3670		
Drawing Number	PP007		