


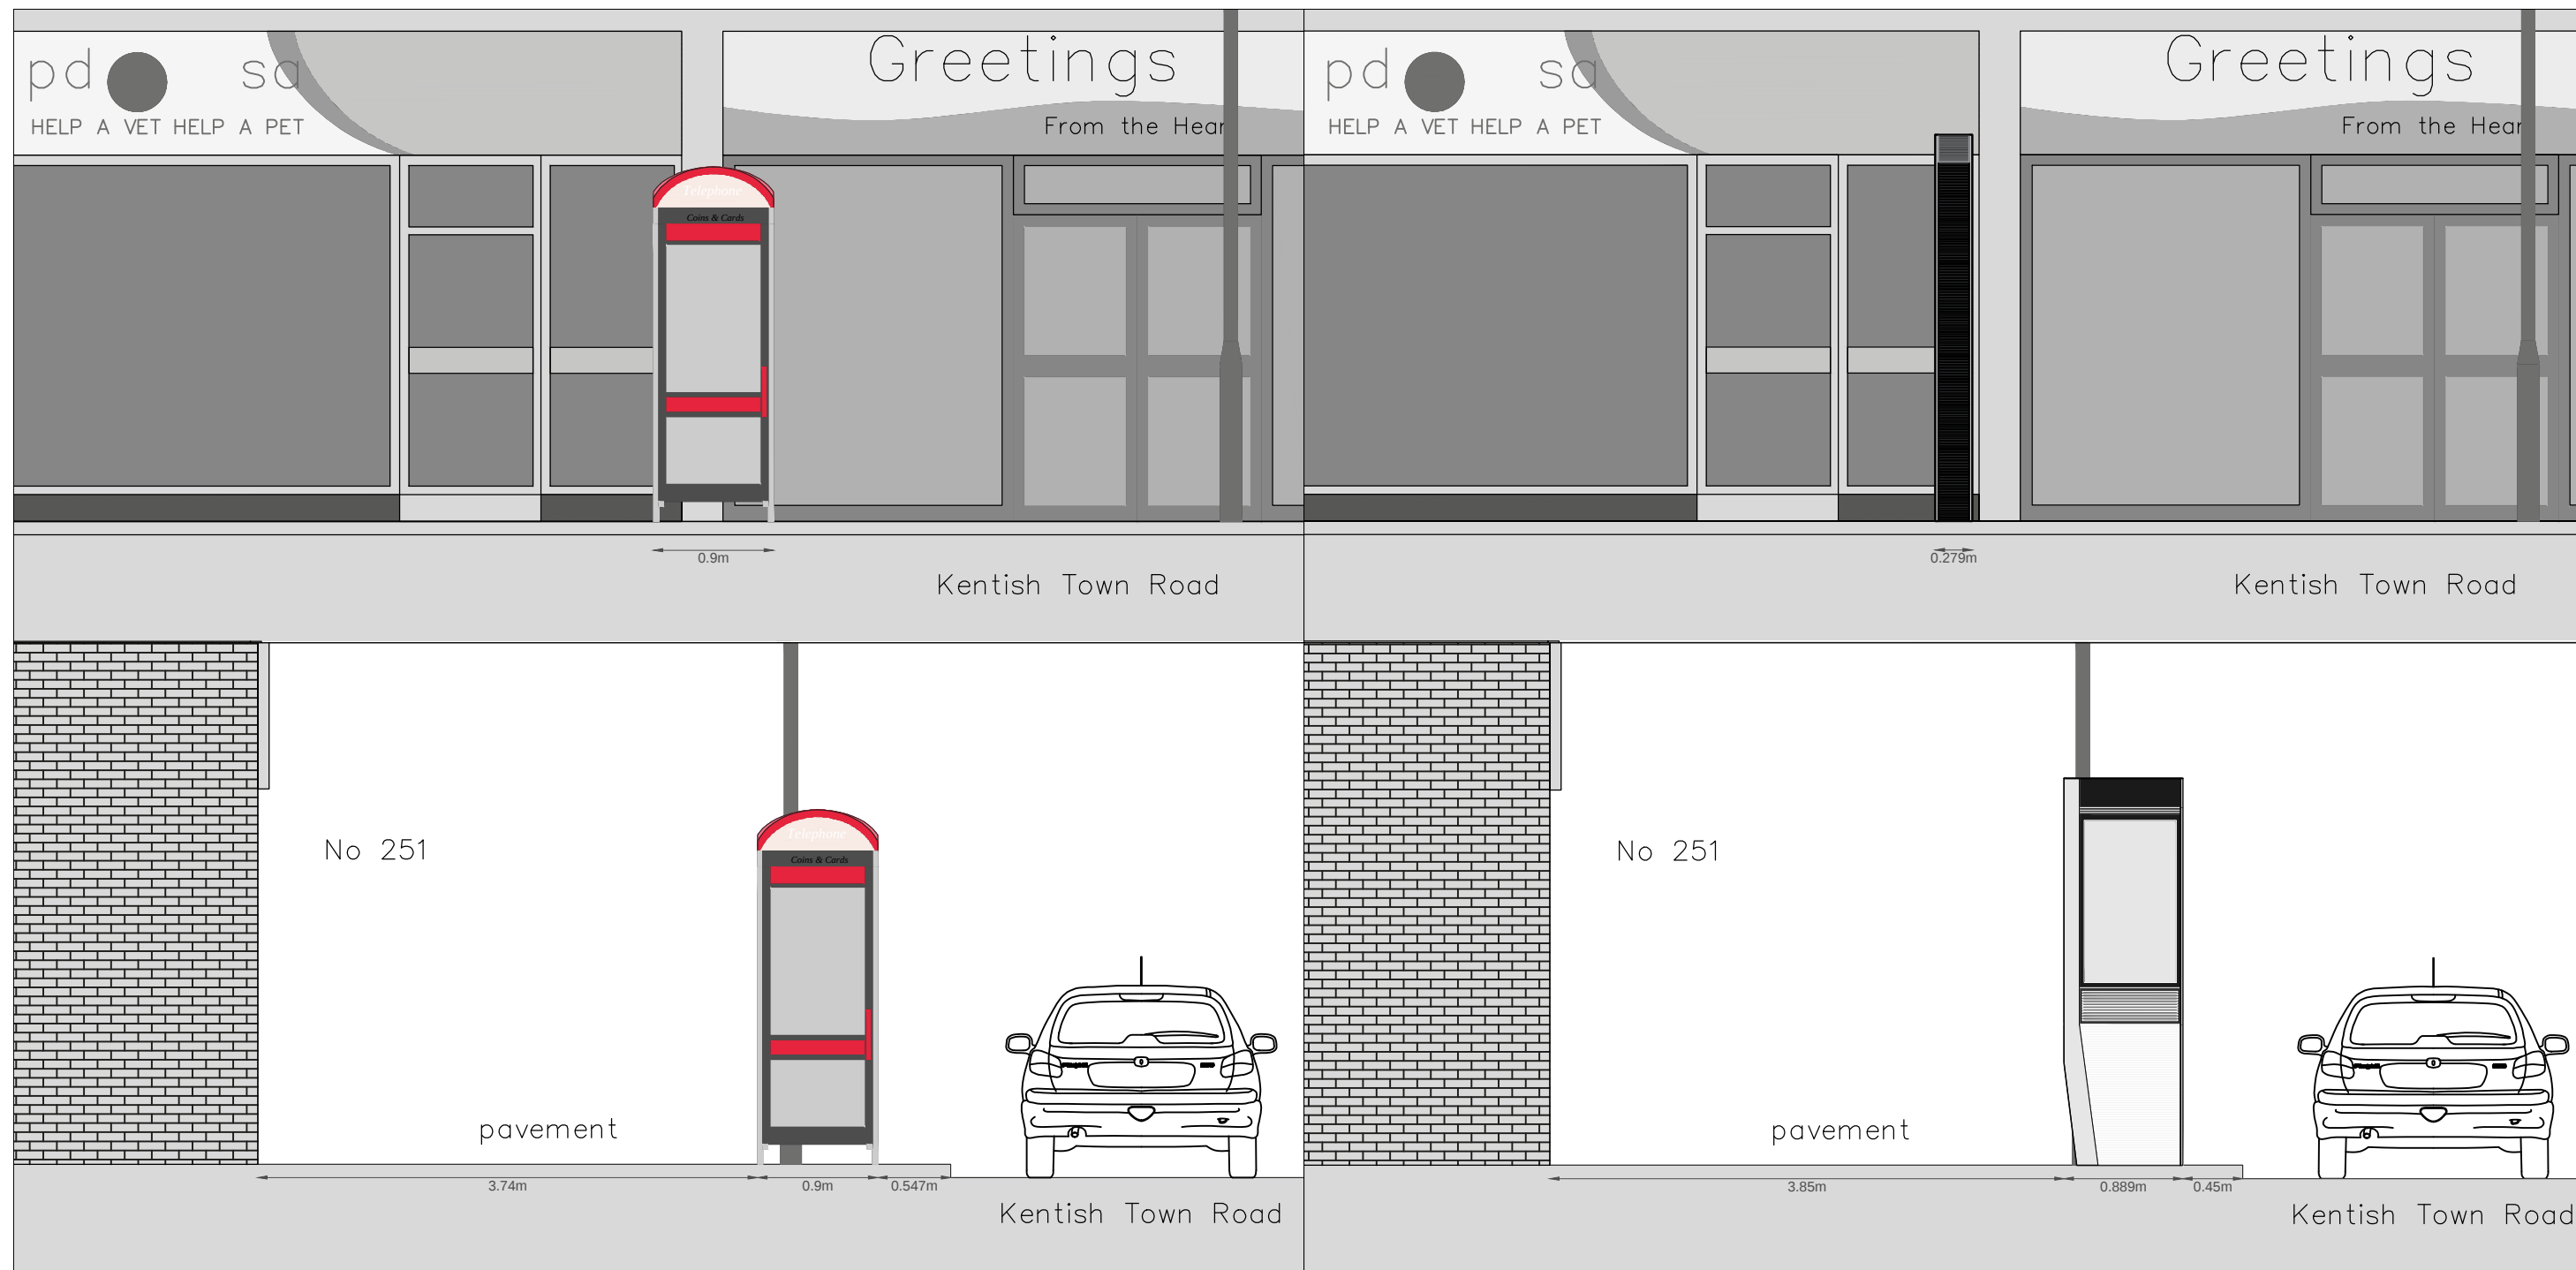

Description: Replacement of 1no. KX100+ Telephone Kiosk with 1no. Link UK Unit	Dwg: Existing & Proposed Elevations	Dwg. No: PY2804 - 003	Scale 1:50@A3 
Site: Kentish Town Road (outside no.251, opposite post office) NW5 2JT	Date: 05 April 2017		