


Notes

Stair description:
13 steps–250mm
in reference with drawing
A102

London gates and Railings

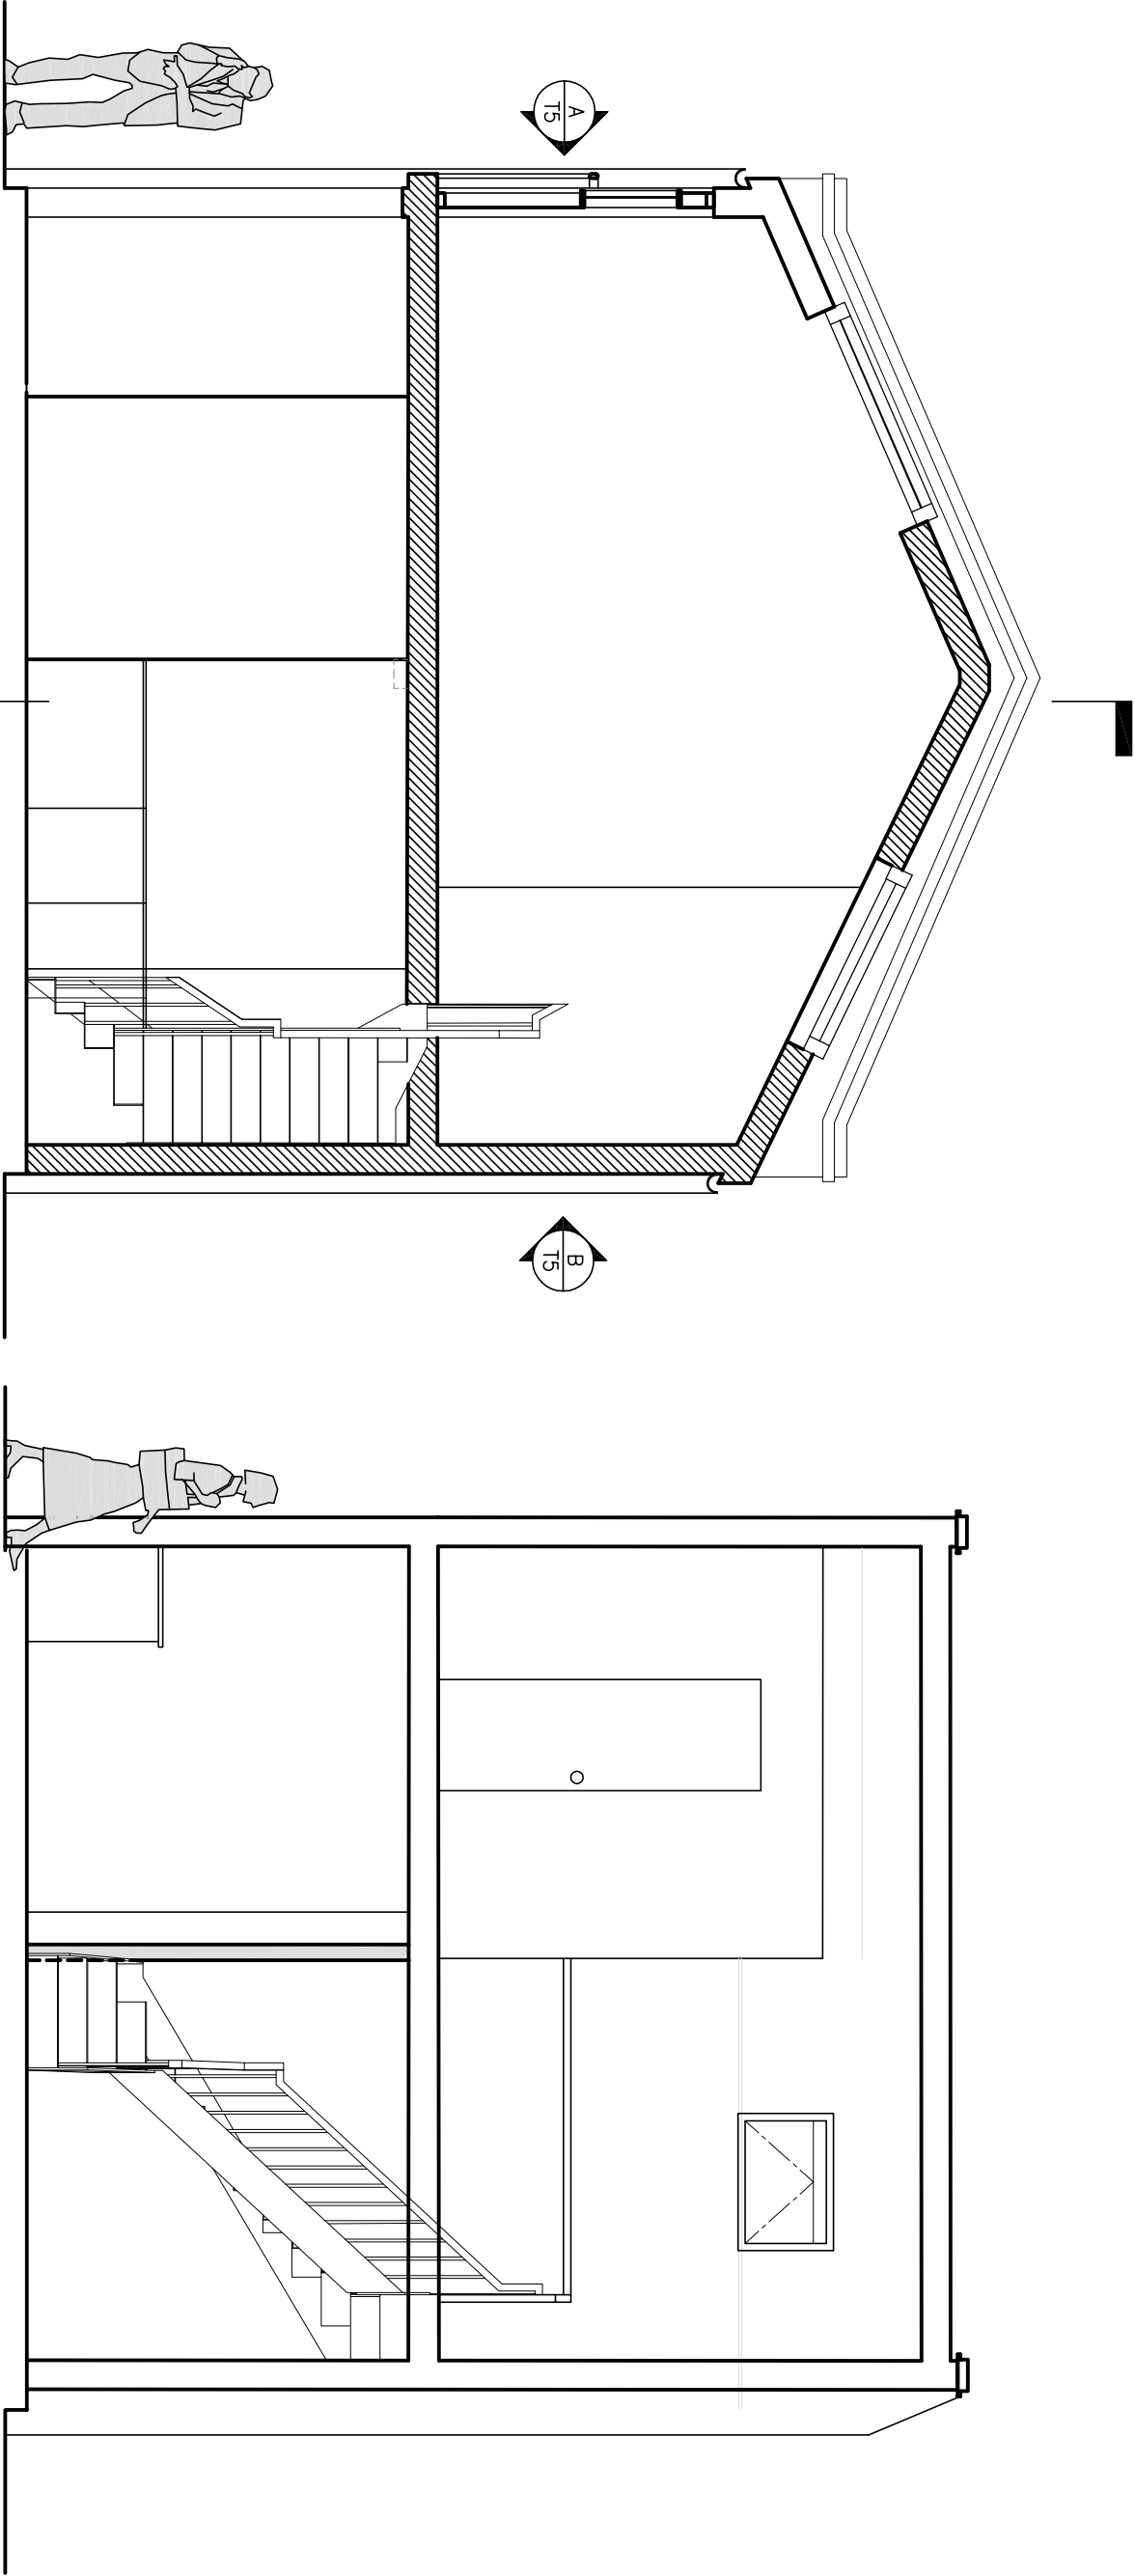

A PROPOSED STAIRS SIDE ELEVATION
U2 1:50@A3

B PROPOSED STAIRS FRONT ELEVATION
U2 1:50@A3

SUE TIMNEY LIMITED
4 WALTERS WORKSHOP
249 KENSAL ROAD
LONDON W10 5DB
admin@suetimney.com

REV 9	SCALE	JOB NUMBER
03/02/17	1:50@A3	332

CLIENT DAVID BENIGSON

PROJECT 7 ST. GEORGE'S MEWS
NW1 8XE

DRAWING PROPOSED SECTIONS

WWW.suetimney.com
Large official layout
Drawing on A1 paper reference