
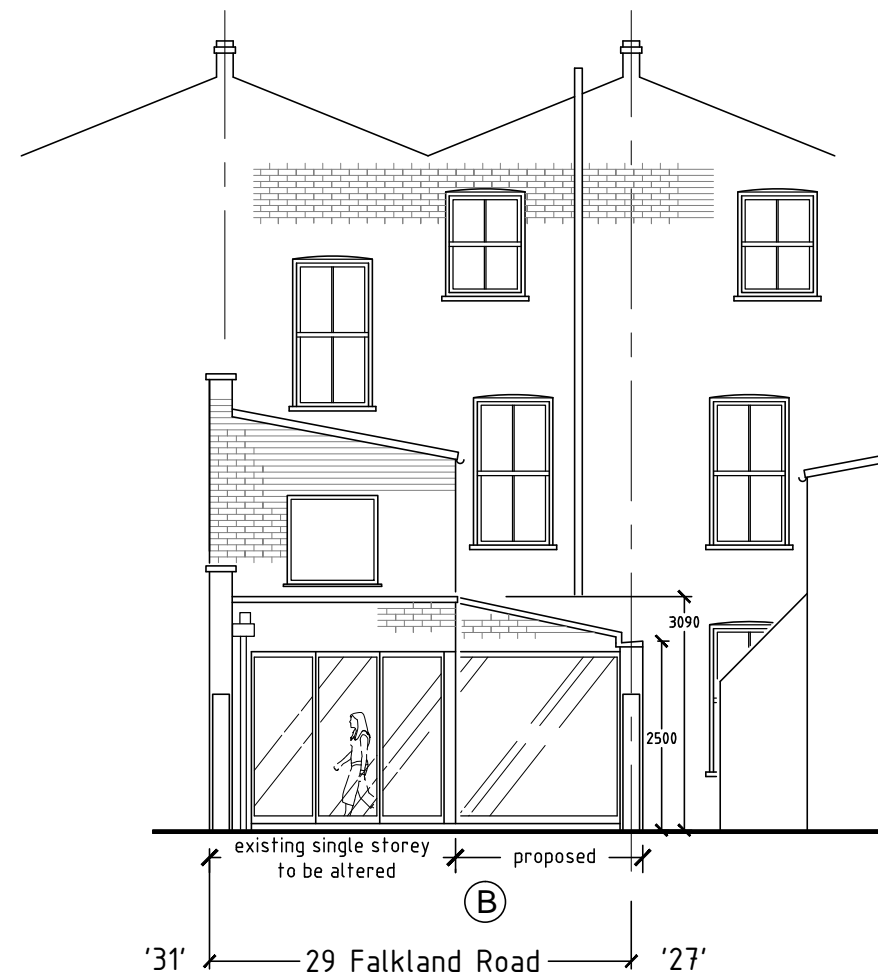
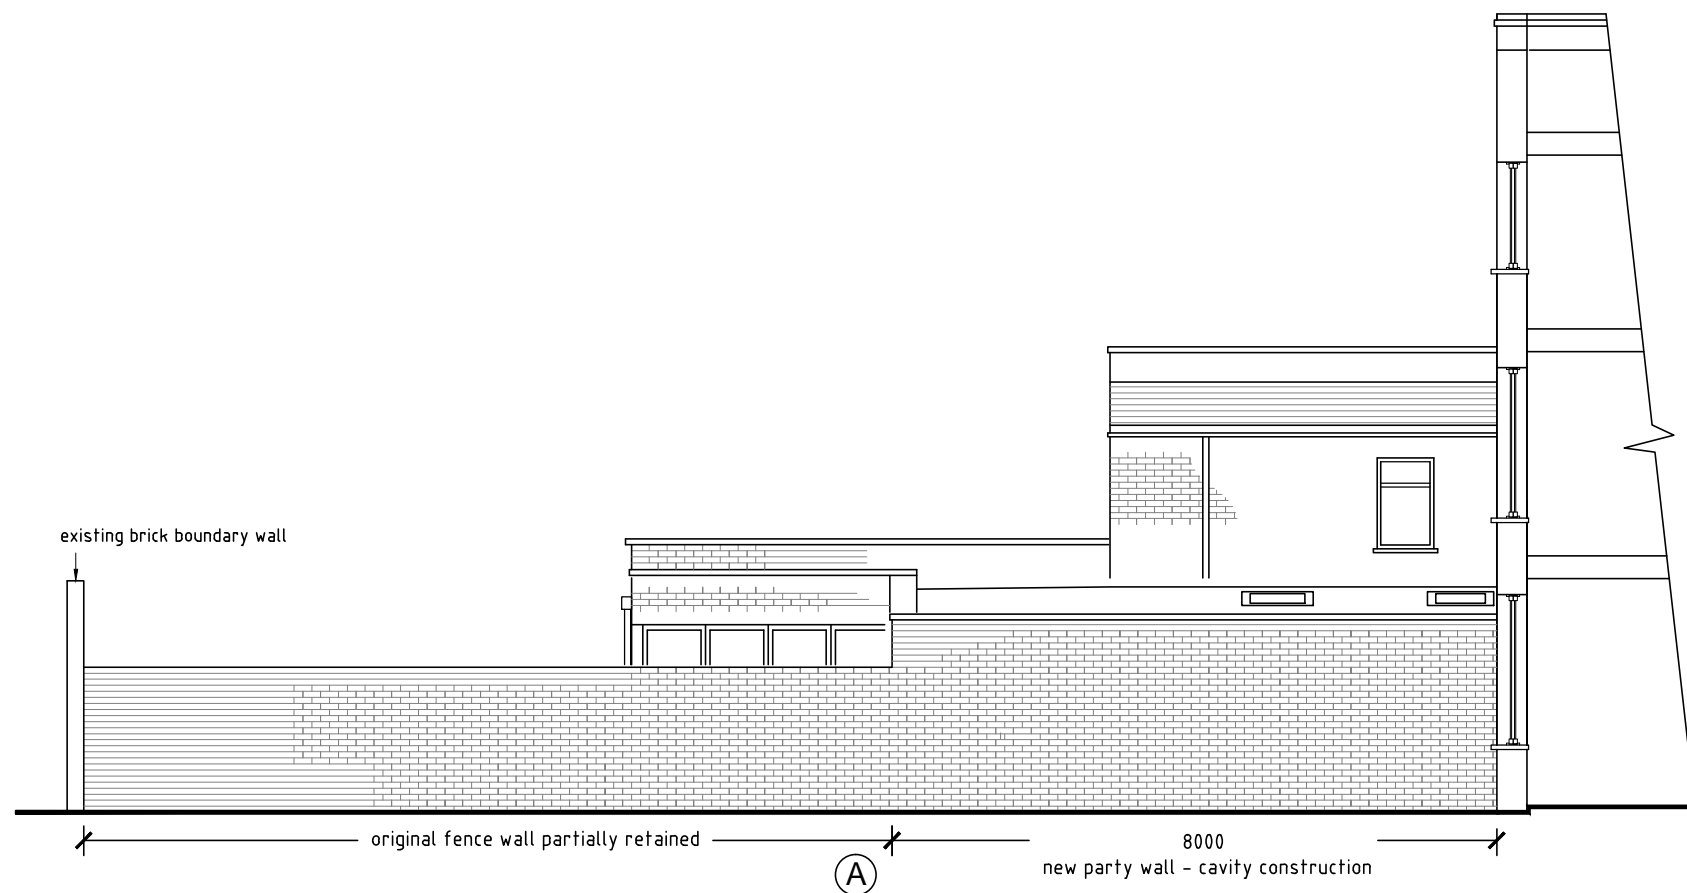


Notes:
Do Not Scale. All dimensions to be checked on site and verified with architect prior to construction.

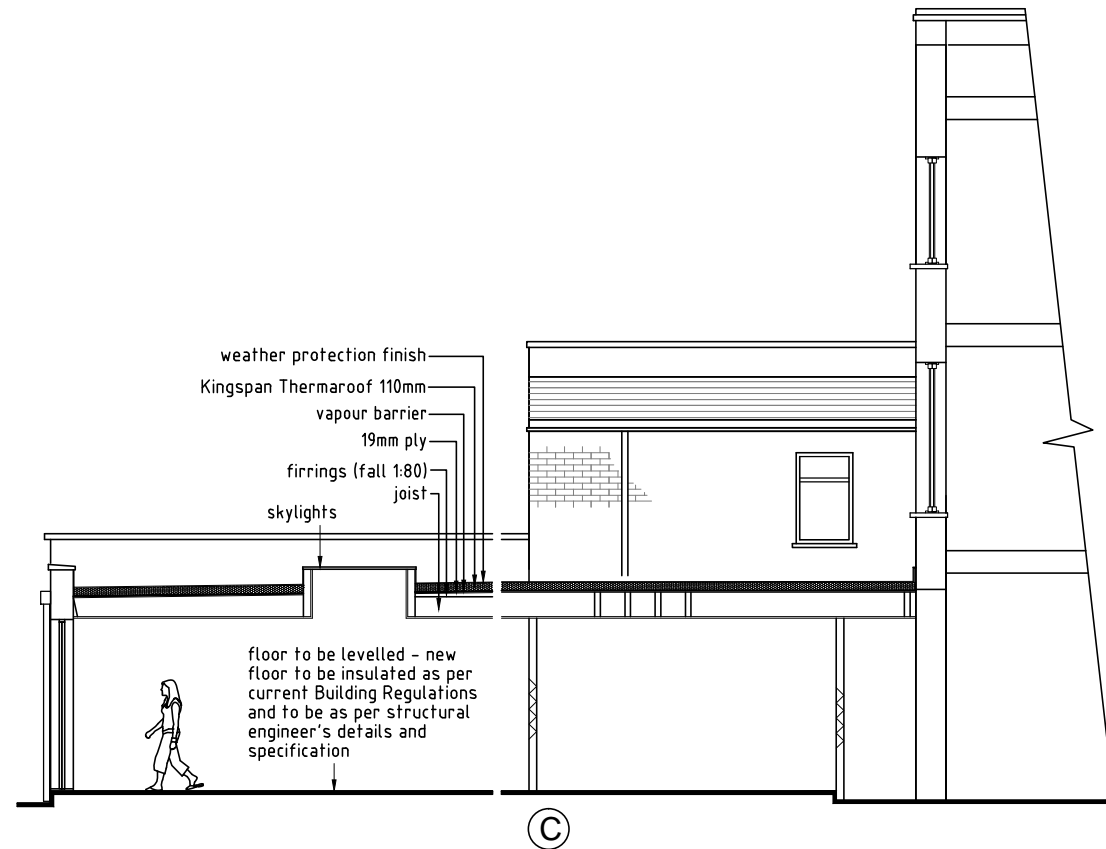

| | | |
|--------|----------|--|
| Rev. 4 | 10/04/17 | Reduced party wall height |
| Rev. 3 | 21/02/17 | amended end of proposed side extension |
| Rev. 2 | 09/02/17 | Reduced length of proposed side ext'n to 8m. |
| Rev. 1 | 19/01/17 | |

Top Concept
ICG House, Station Approach, Oldfield Lane N, Greenford, Middx. UB6 0AL

Job Title
Ground Floor Flat
29 Falkland Road, London NW5

Drawing Title
Proposed Elevations & Sections
To be read in conjunction with Dwg. 1294/2

| | | | |
|-------------|----------|----------|-------------|
| Date | 05/04/17 | Scale | A3 1:100 |
| Drawing No. | 1294/3 | Revision | 4 |