


Do not scale from this drawing  
All dimensions to be checked on site

**Notes:**

EXISTING SECTION A-A

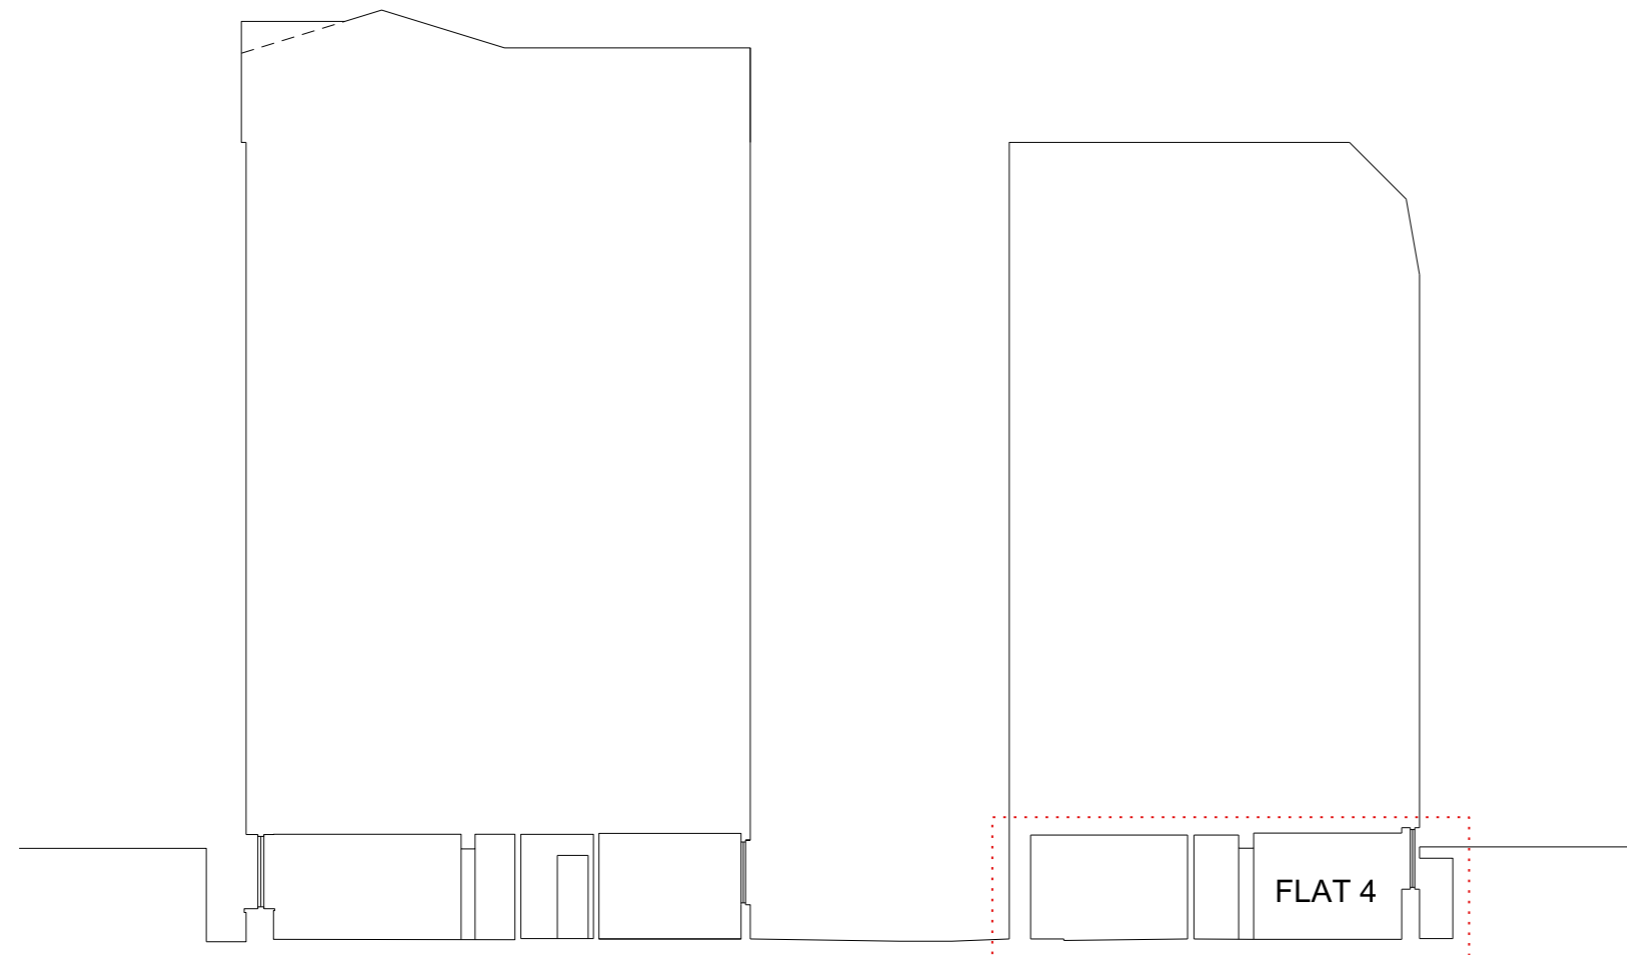

SECTION A-A

**Amendments:**

REV A, 2017-03-22: TITLE REVISED TO 'FLAT 4'  
REV #, 2015-11-11.

**Drawing type:**  
FEASIBILITY

**Client:**  
L. B. CAMDEN

**Project:**  
GREAT RUSSELL MANSIONS

**Title:**  
EXISTING SECTION A-A - FLAT 4

Scale: 1:200@A3      Date: 11/11/2015

Drawn: JMArchitects      Checked: SB

Drg.no: 5922-E(1)005

Rev: A

Heritage Surveys Ltd.

Heritage Surveys Limited  
20 Hanover Square  
London  
W1S 1JY  
[www.heritage-surveys.com](http://www.heritage-surveys.com)