


SECOND FLOOR FLAT  
PROPOSED INTERNAL  
LAYOUT

HOUSE PLANS  
General Arrangement

Address	17 Prince Albert Road London
Project	House Plan
Client	Almijja
Drawing Title	Design
Scale	1:50 (B) A3
Drawn by	P2
Checked by	
Approved by	

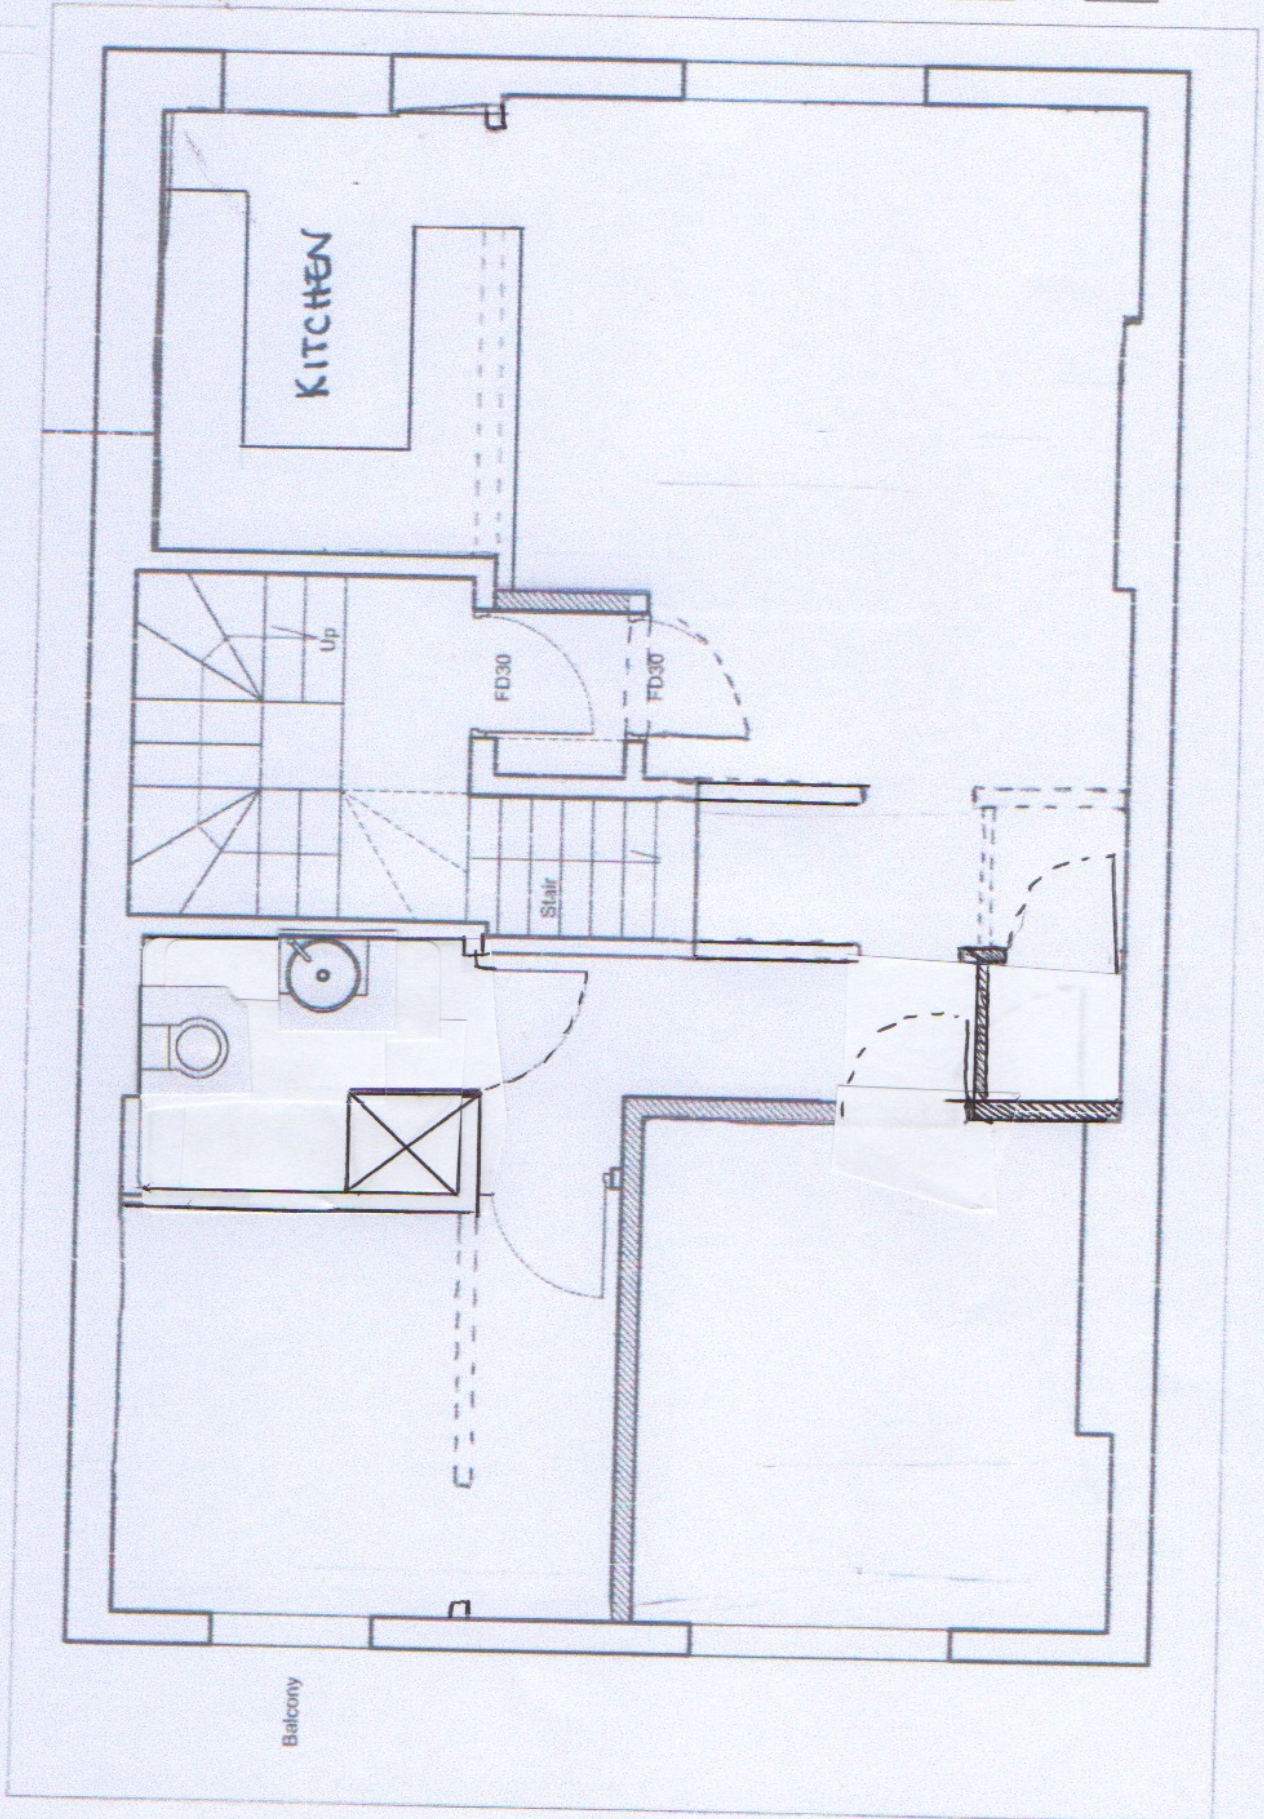

Balcony