


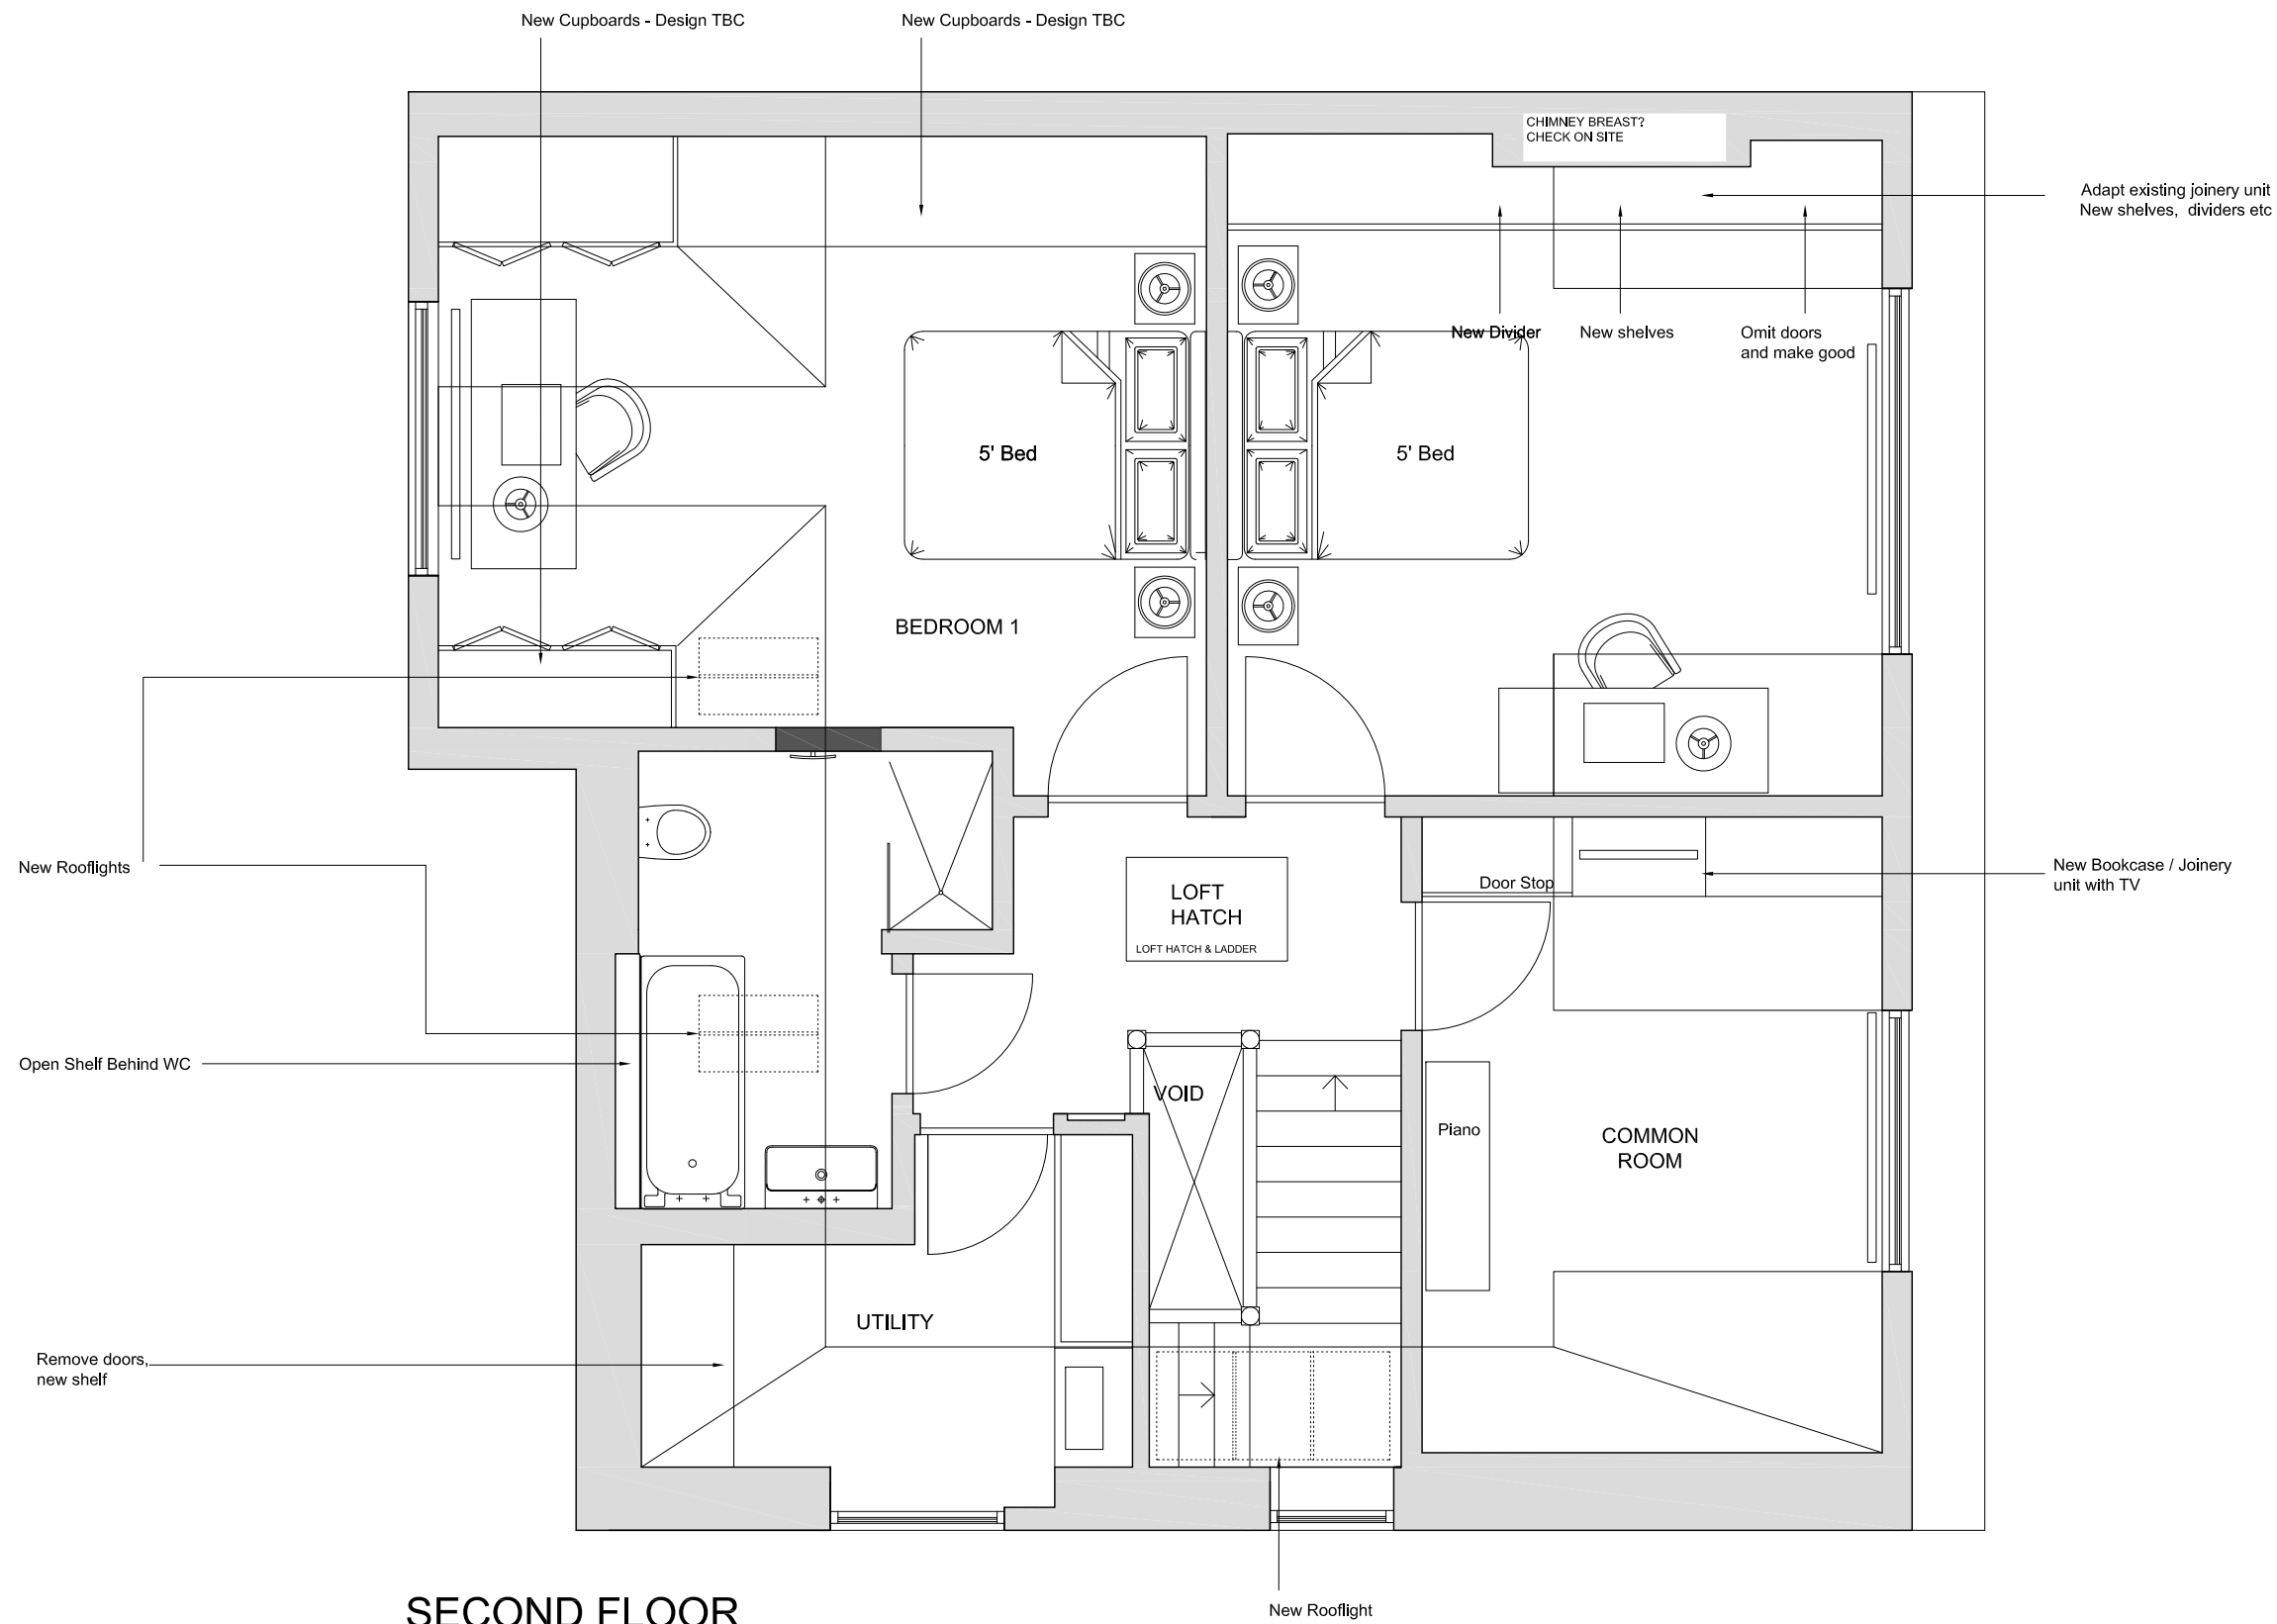

SECOND FLOOR

07.04.2017 - REV B - 1No. rooflight omitted
 16.03.2017 - REV A - Conservation style rooflights