


EXISTING GROUND FLOOR PLAN




EXISTING FIRST FLOOR PLAN

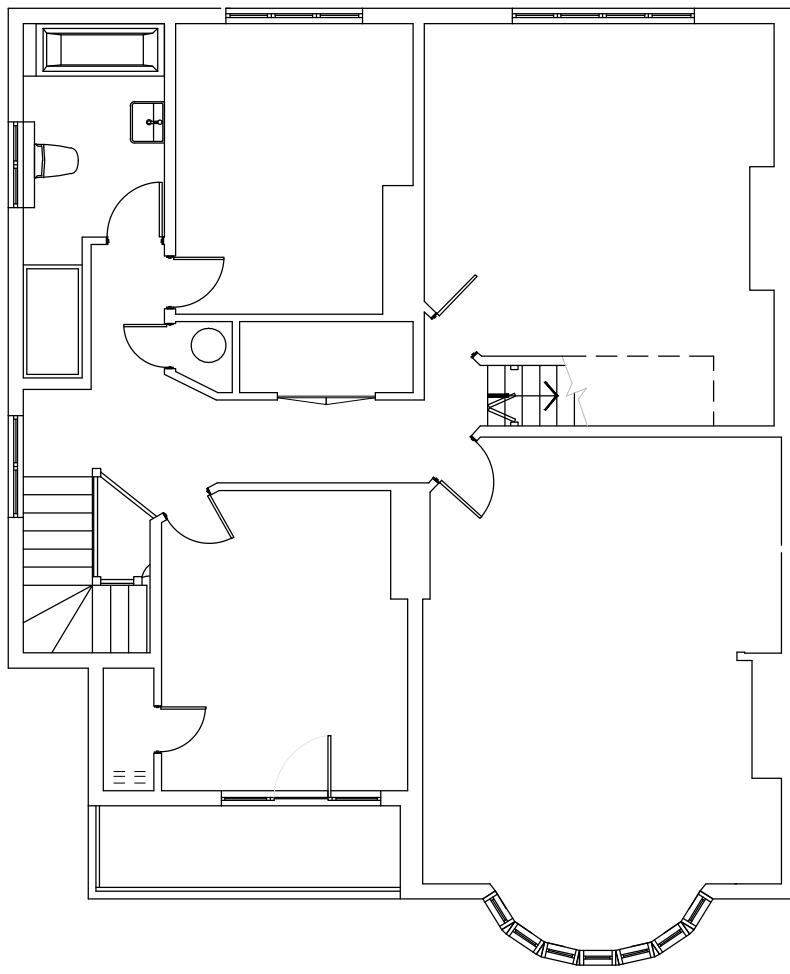


EXISTING FRONT ELEVATION



EXISTING SIDE ELEVATION

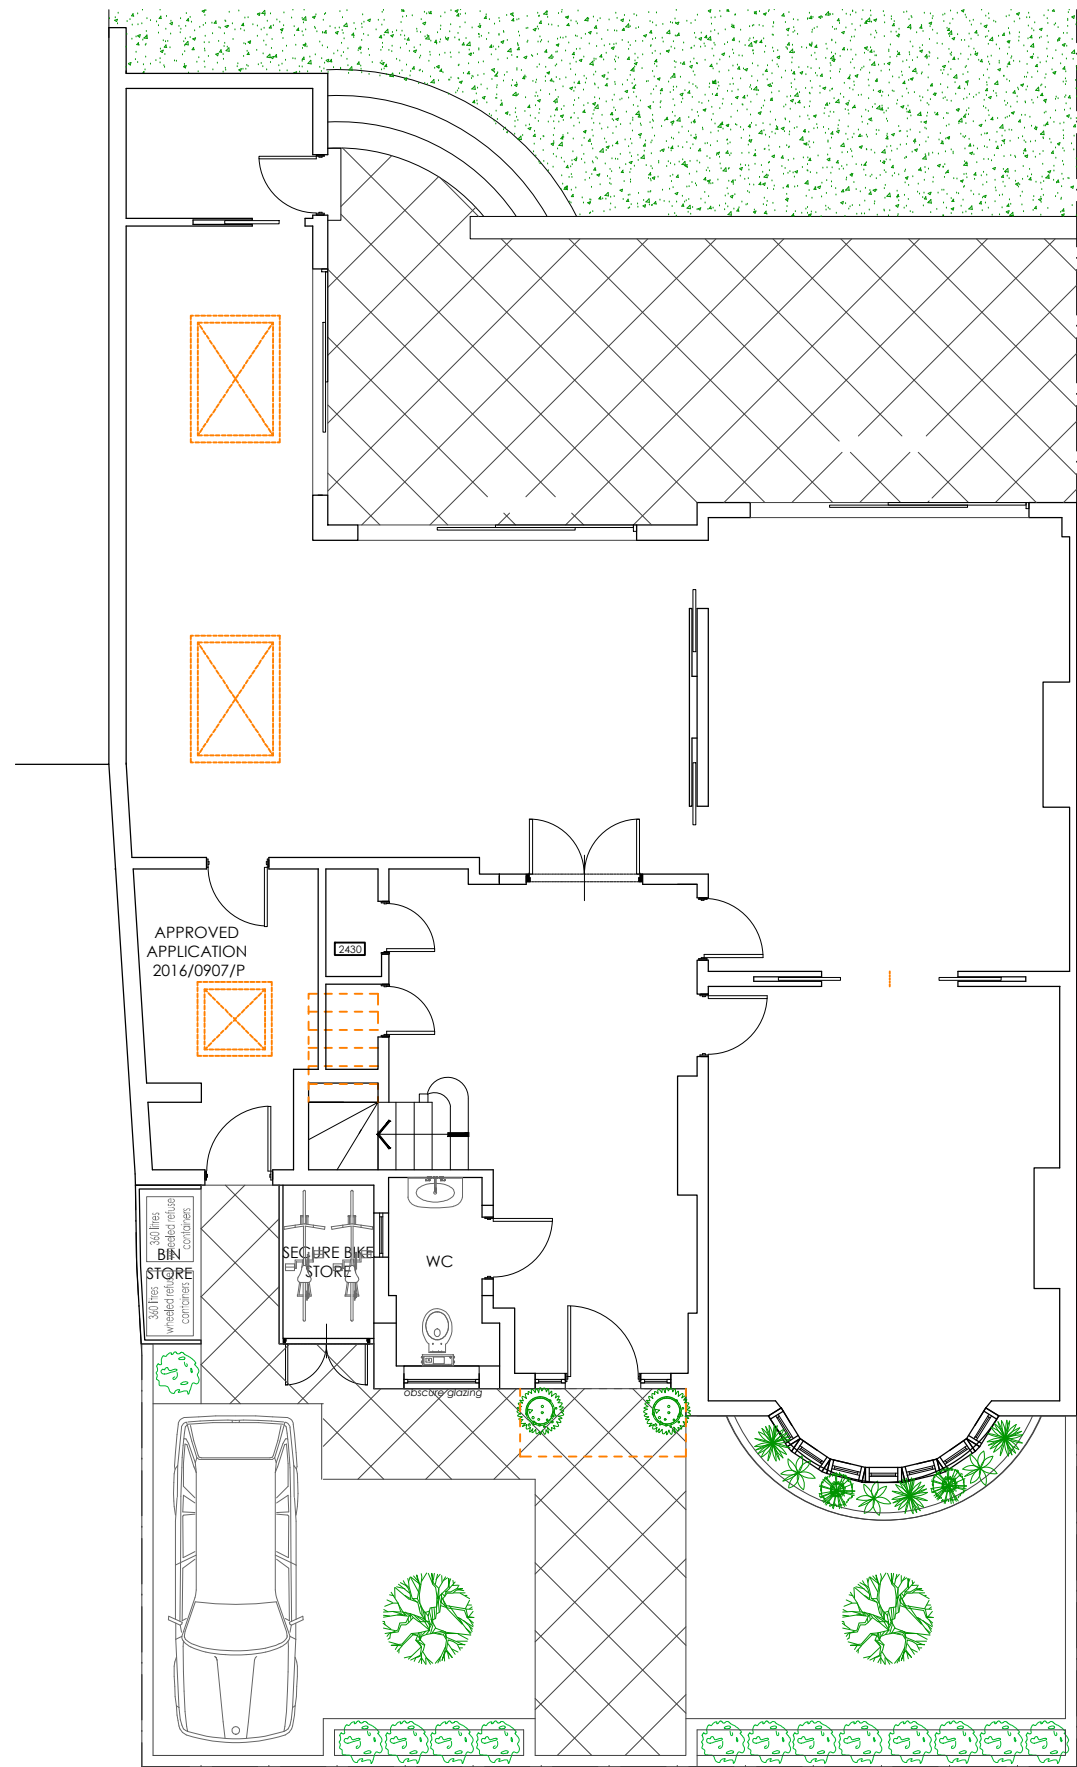


PROPOSED GROUND FLOOR PLAN

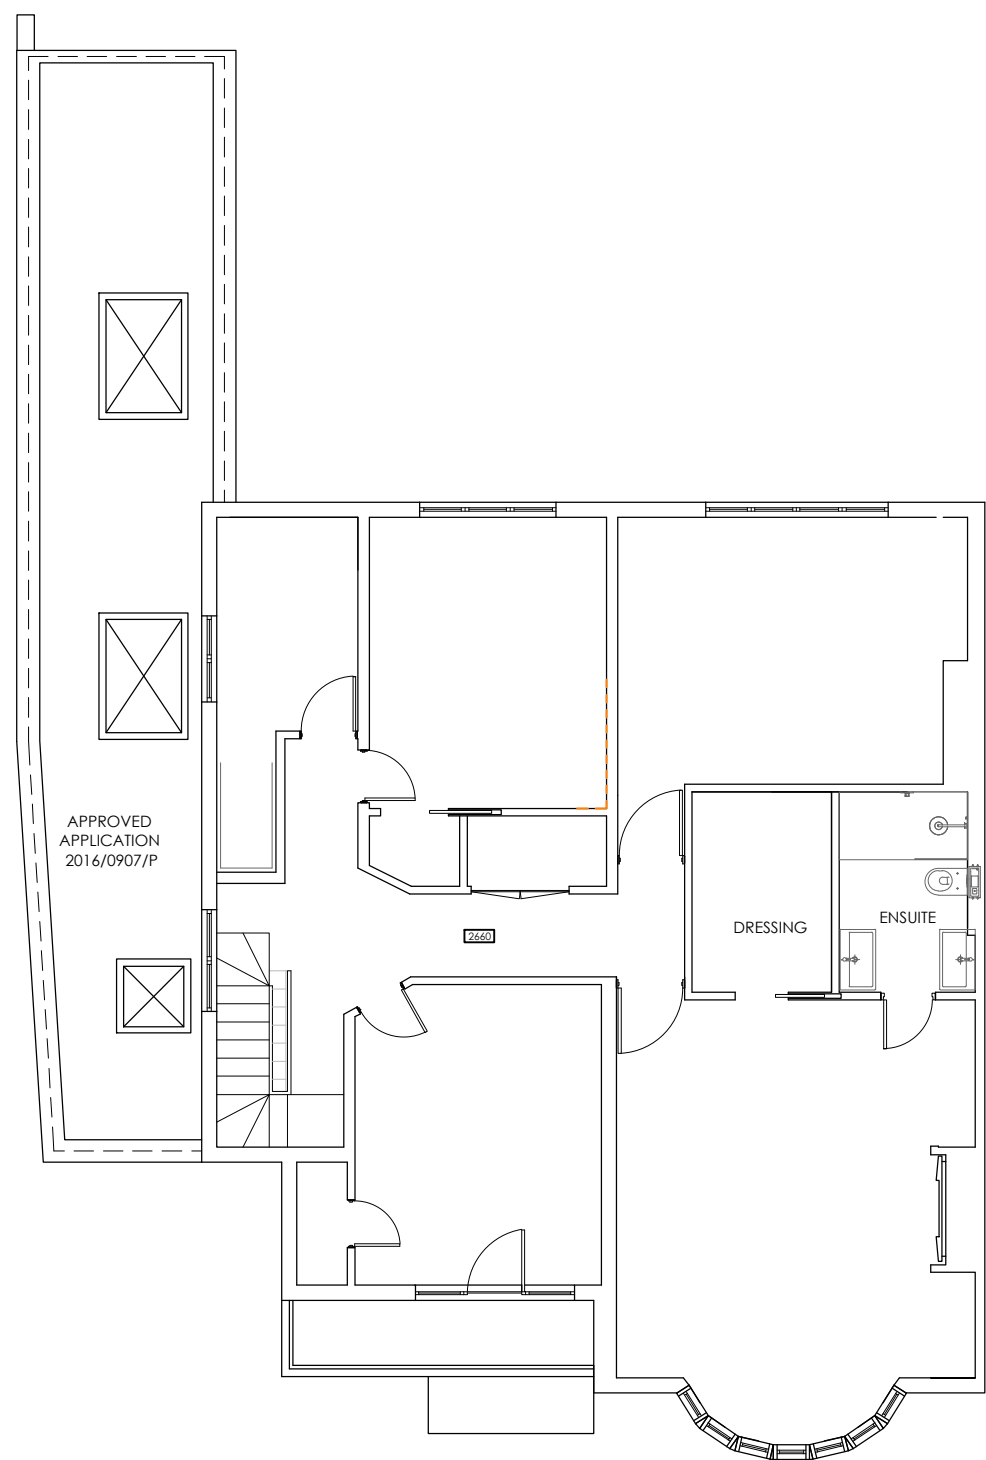

PROPOSED FIRST FLOOR PLAN



PROPOSED FRONT ELEVATION

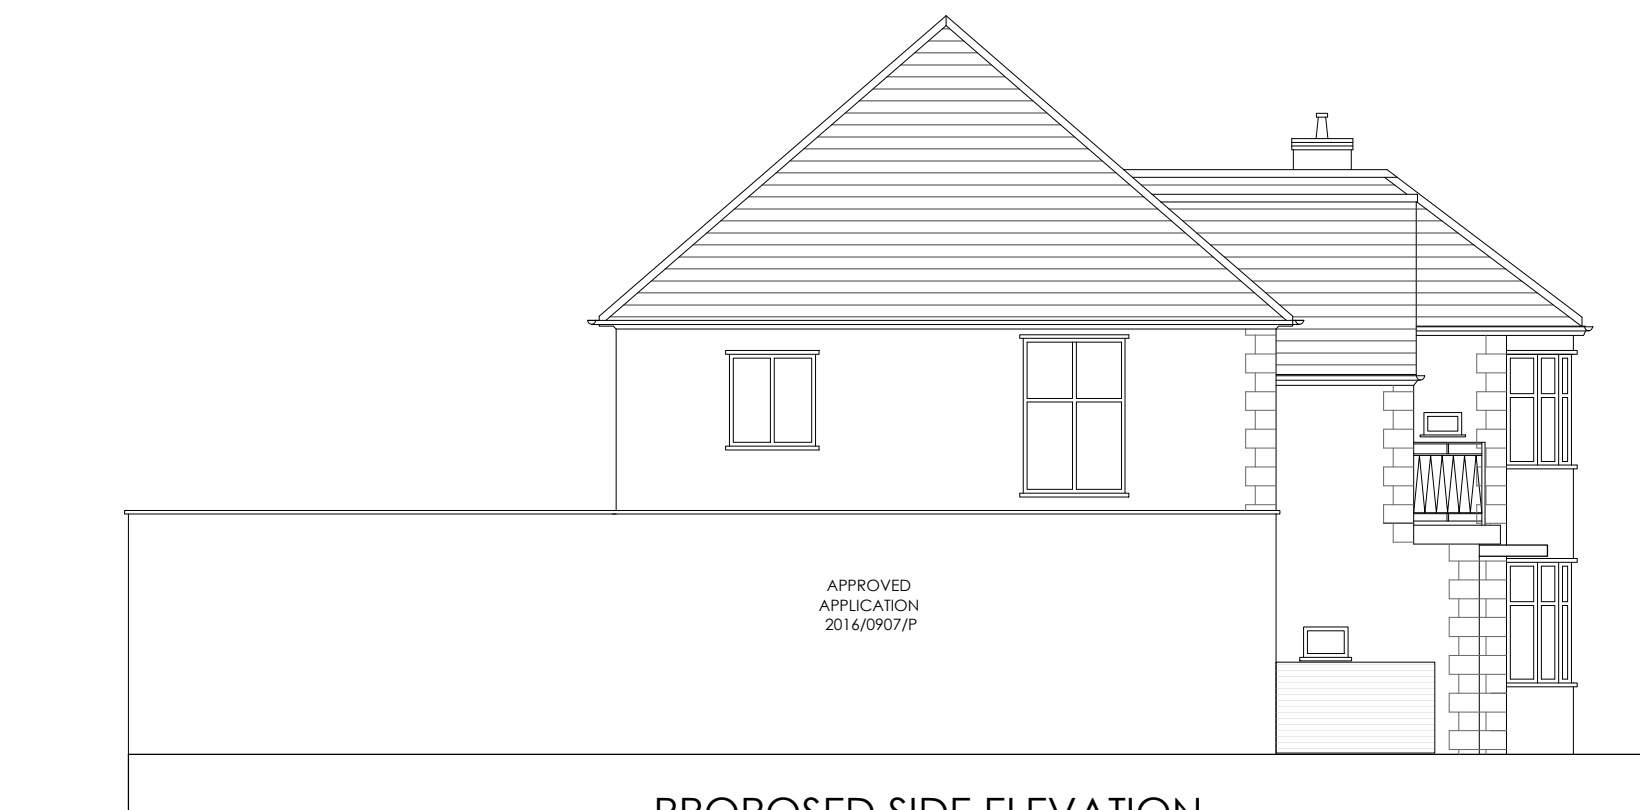

PROPOSED SIDE ELEVATION