




-  PROPOSED AREA OF NEW CONSTRUCTION.
-  RADIATOR

circular Magnetic hold open device
linked to and activated by local fire alarm panel
near No.1 Hawley Rd main entrance door




02	31/03/17	issued for construction
01	29/03/17	issued for Listed Building Consent

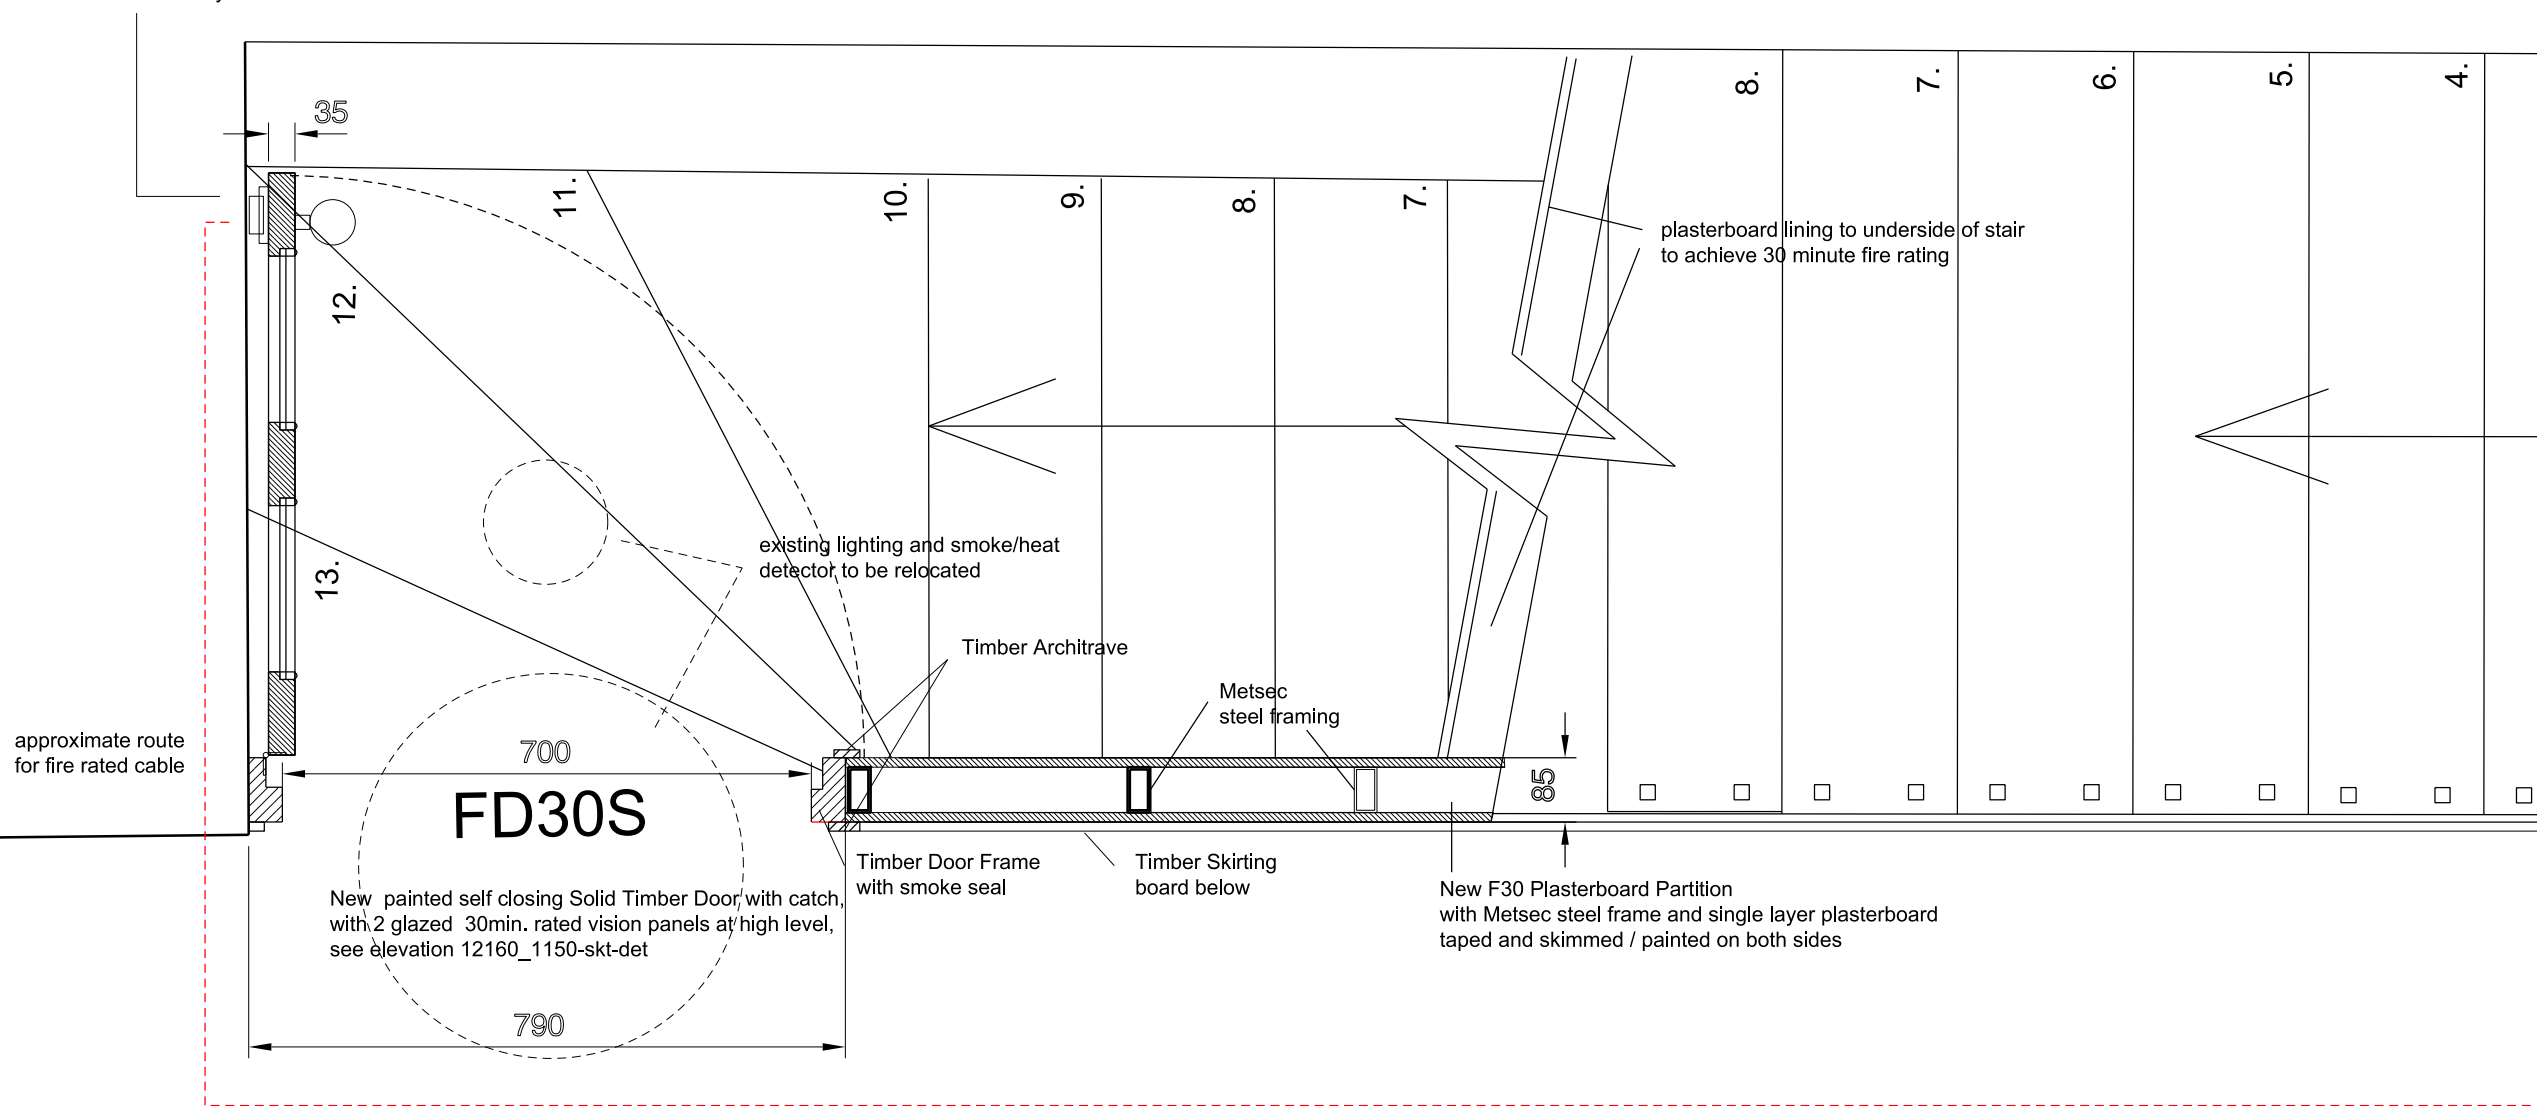REV DATE

NOTE

1. Do not scale from this drawing, other than for Planning purposes.
2. All dimensions to be checked on site by the contractor and such dimensions to be his responsibility.
3. Report all drawing errors, omissions and discrepancies to the architect.
4. This document may be issued in an uncontrolled CAD format to enable others to use it as background information to make alterations and/or additions. In that instance the file will be accompanied by a PDF version. It is for those making such alterations and additions to ensure that they make use of current background information. AHMM Ltd accepts no liability for any such alterations or additions to the background information or arising out of changes to background information which occur prior to alterations or additions being made.

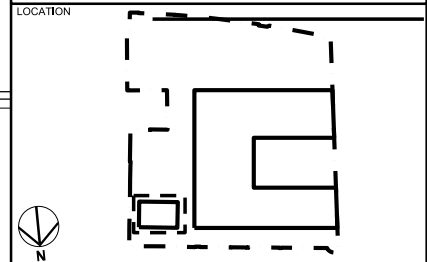

ALLFORD HALL MONAGHAN MORRIS
ARCHITECTS Ltd
MORELANDS, 5-23 OLD STREET LONDON EC1V 9HL
TEL 020 7251 5261 FAX 020 7251 5123 WEB WWW.AHMM.CO.UK

job title
HAWLEY PRIMARY SCHOOL

drawing title / location
1 HAWLEY ROAD - DETAIL ARRANGEMENT
Fire Door at GF

drawn by	checked	scale	status
HC	DM	1:10@A3	TENDER

project	zone	source	classification	drawing no.	revision
12160	X	P	[SK]	1110-F	02