

Rev A; 03.04.17

Revised as numbered below:

1. Existing floor to vaults to be retained

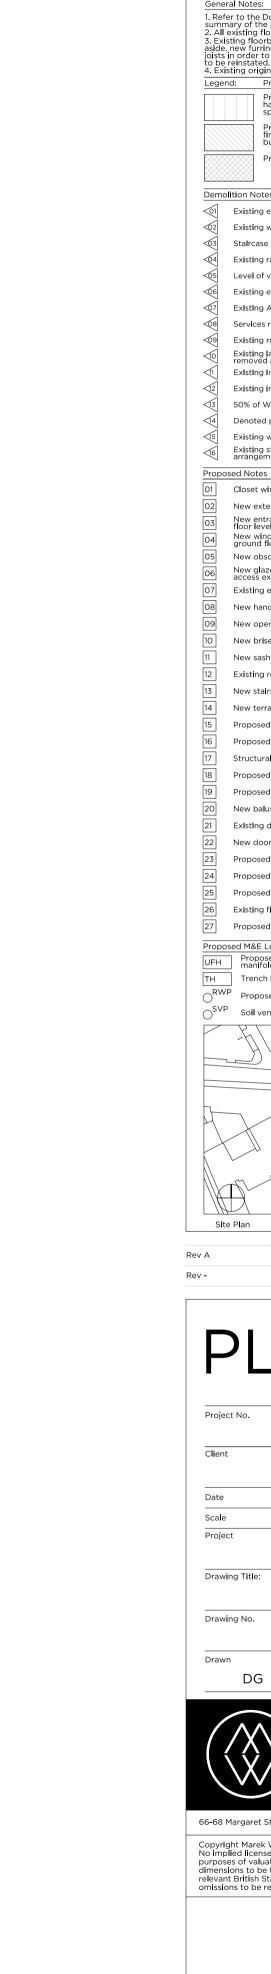

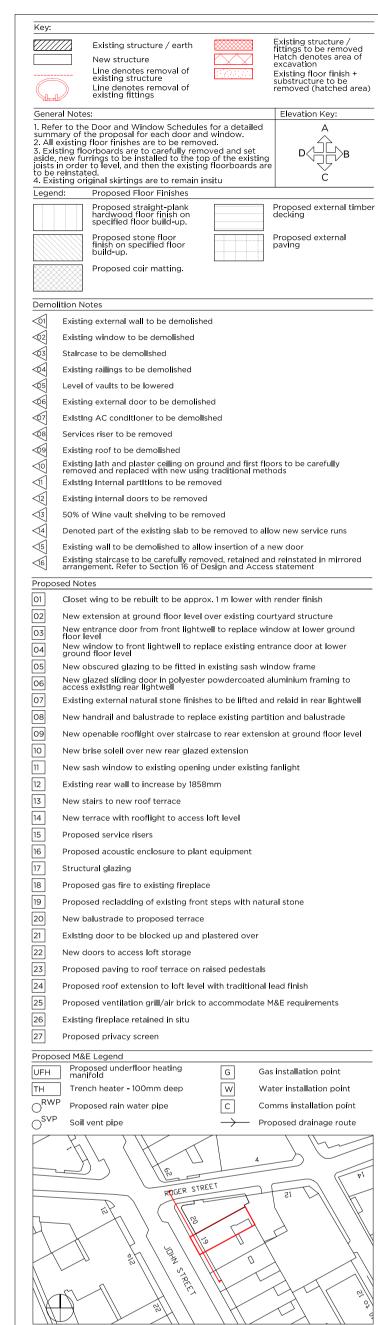

 Rev A
 03.04.17
 Issued for Planning

 Rev 23.12.16
 Issued for Planning





