


Written dimensions to be taken in preferences to scaled dimensions. The Contractor is responsible for checking all dimensions before work starts.

All work is to be carried out to the requirements, and to the satisfaction of the Local Authority. These drawings are for planning purposes only

Any discrepancies to be brought to the attention of 4D Planning Consultants immediately.

Rev	Date	Description	by	chk

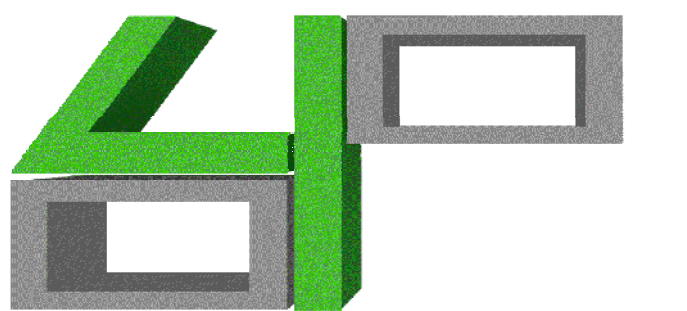

4D PLANNING™

[www.GetMePlanning.com](http://www.GetMePlanning.com)®

Client  
**Mrs A Lynes**

Project  
**69-71 Farringdon Road,  
EC1M 3JB**

Title  
**Proposed First Floor**

Date: January 2017	5
Scale: 1:50 @ A1 or 1:100 @ A3	Rev
Drawing No. OFR07P	