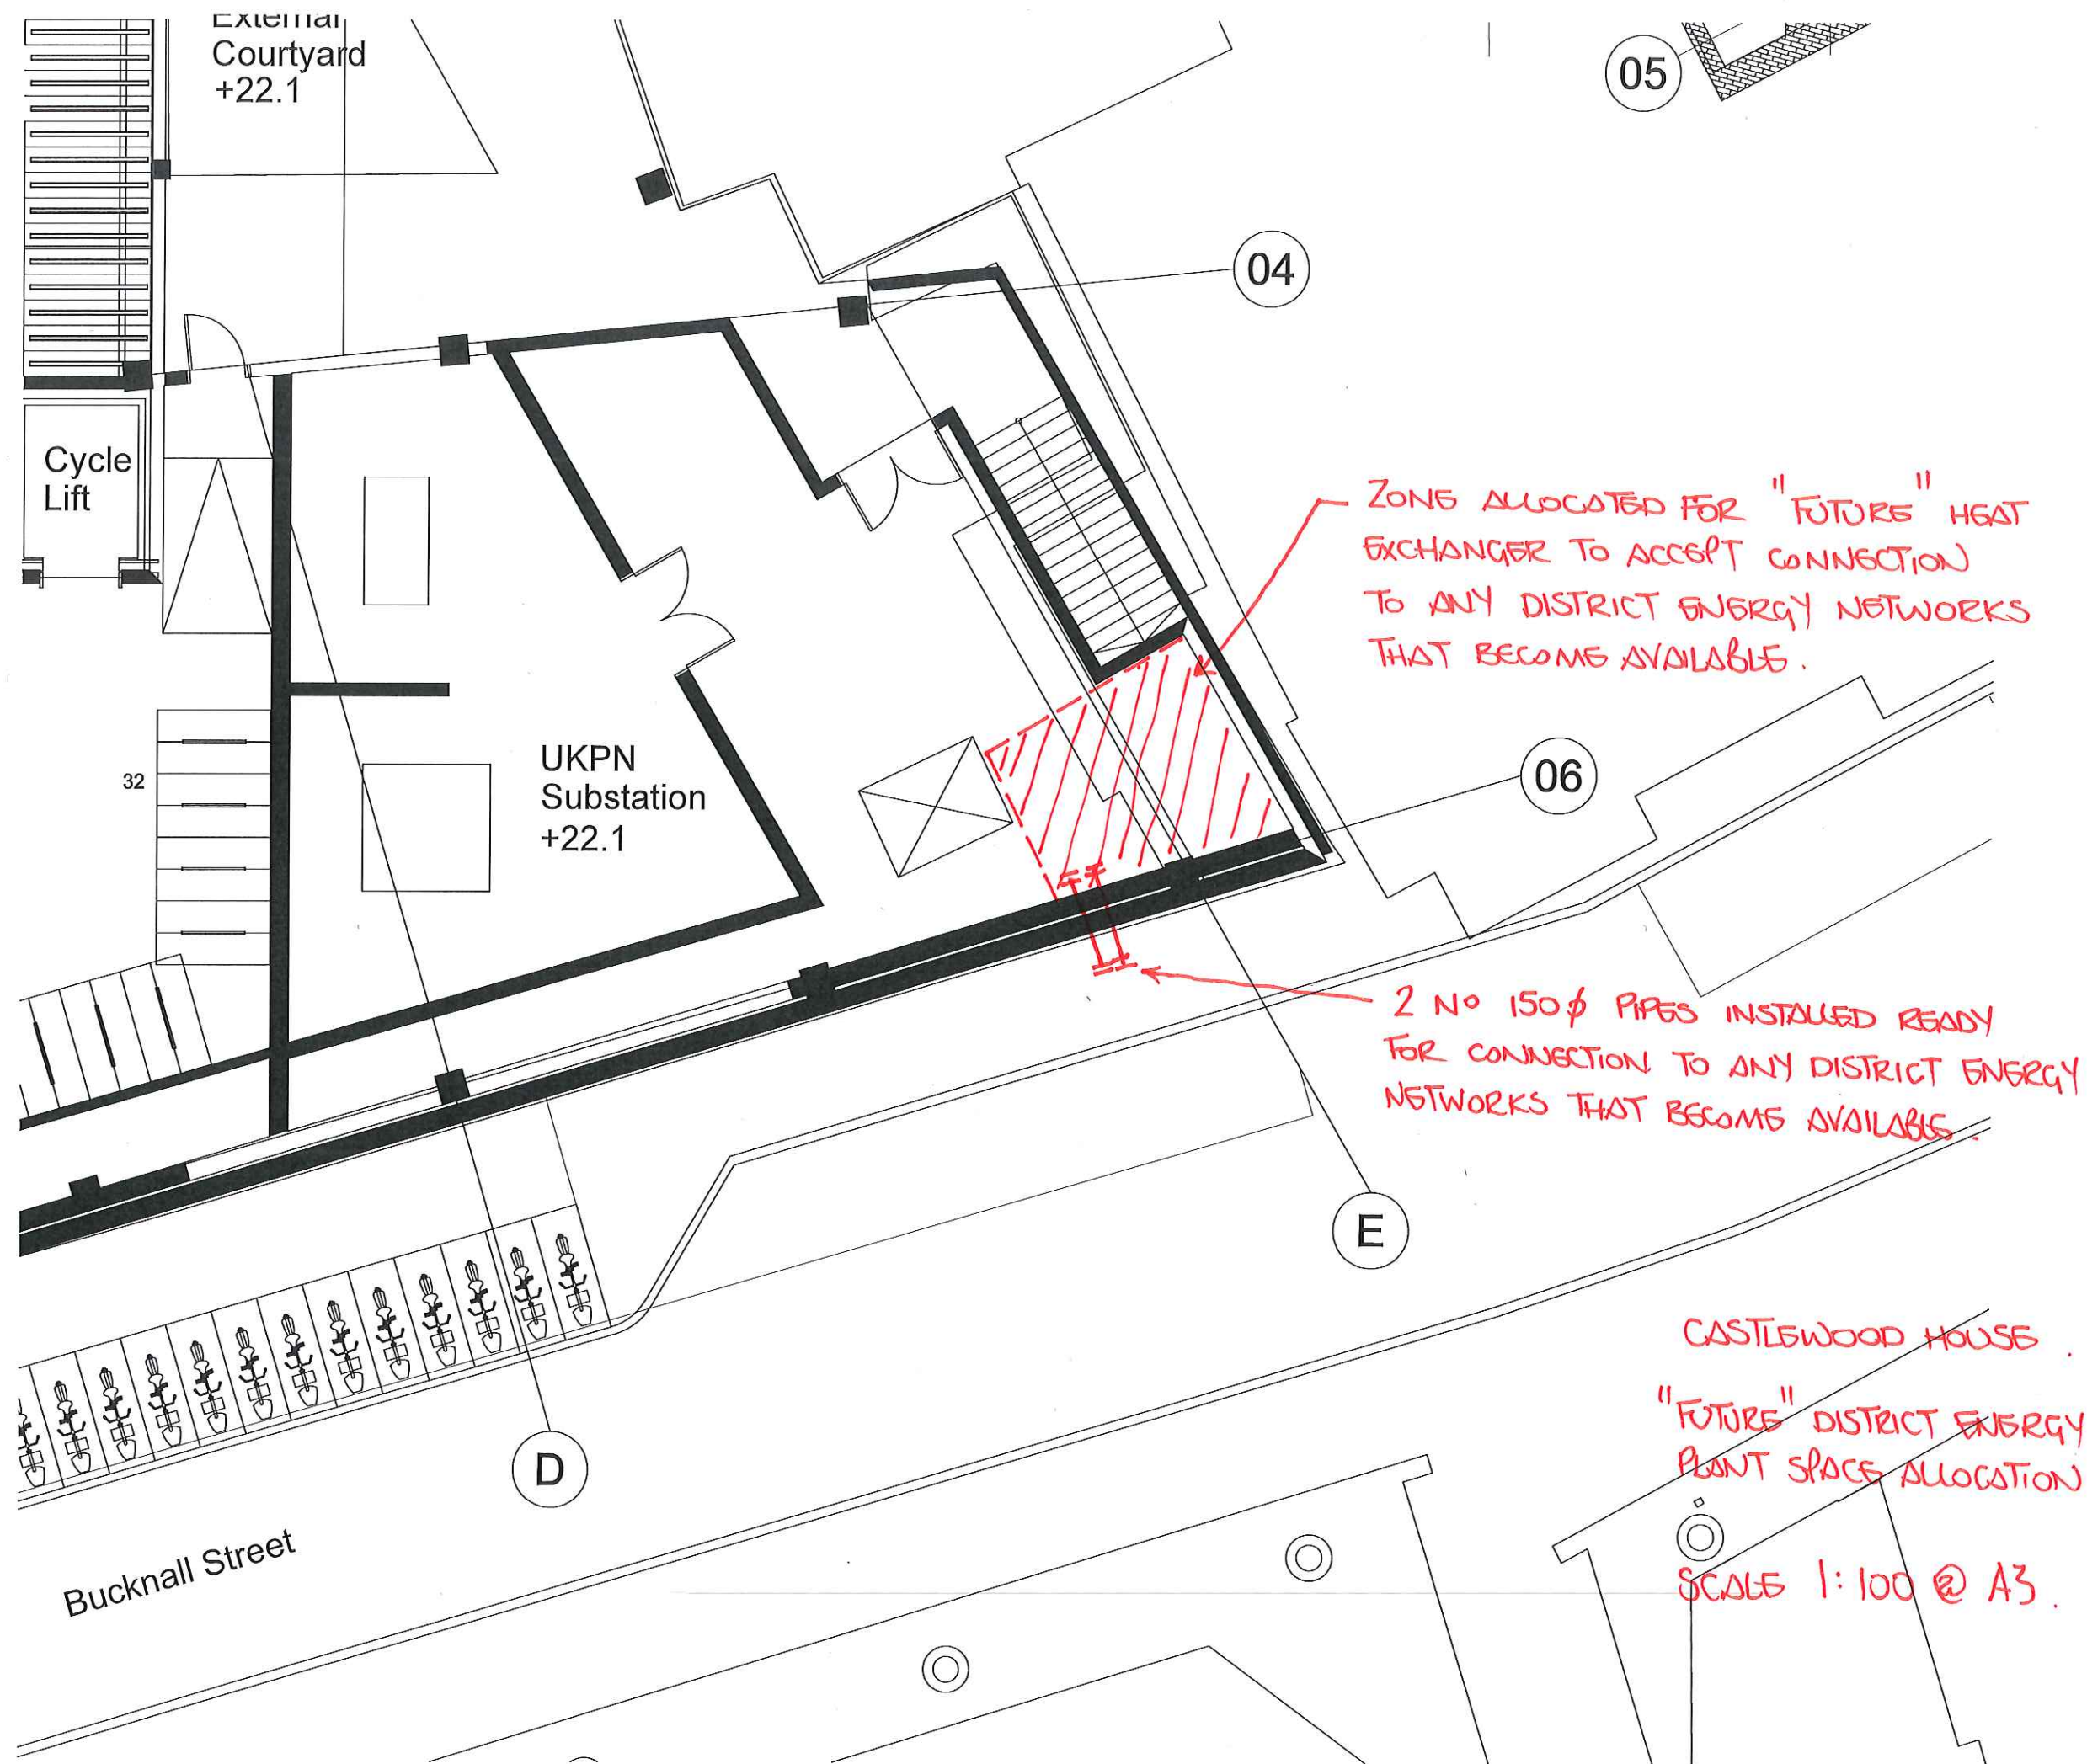


04

ZONE ALLOCATED FOR "FUTURE" HEAT EXCHANGER TO ACCEPT CONNECTION TO ANY DISTRICT ENERGY NETWORKS THAT BECOME AVAILABLE.

06

2 NO 150 ϕ PIPES INSTALLED READY FOR CONNECTION TO ANY DISTRICT ENERGY NETWORKS THAT BECOME AVAILABLE.

E

D

Bucknall Street

CASTLEWOOD HOUSE
"FUTURE" DISTRICT ENERGY
PLANT SPACE ALLOCATION.
SCALE 1:100 @ A3.