



© Crown copyright and database rights 2017 OS 100035409

BLOCK PLAN 1:500 @ A3

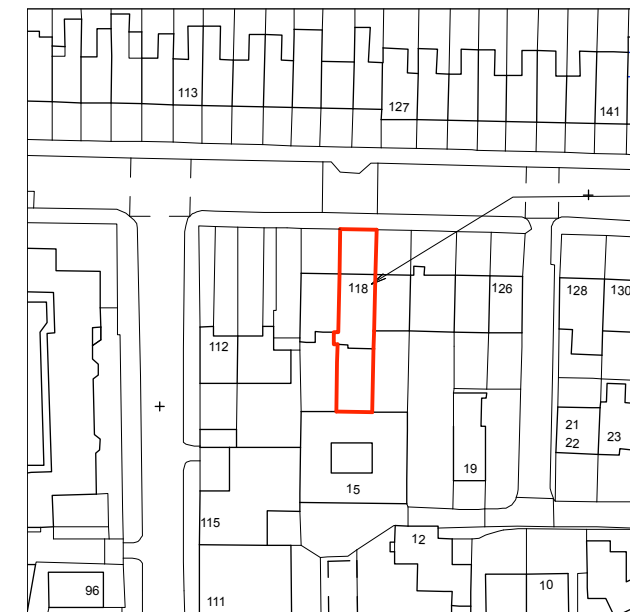

Application Site  
118 Leighton Rd

© Crown copyright and database rights 2017 OS 100035409

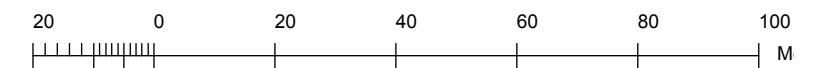

LOCATION PLAN 1:1250 @ A3

**designstudio**

a: 31 Priam House, Old Bethnal green Rd., London E2 9RH  
e: tg@gorawski.com m: 077 2467 8579

client  
JANE & SIMON

project status  
Planning

project name  
118 Leighton Road NW5 2RG

drawing title  
Location Plan and Block Plan

scale: 1:500 @ A3 and 1:250 @ A3  
date: 03.04.2017  
drawn: TG

project no drawing no revision  
1607 (OS) 01 .

Do not scale from this drawing. All information to be checked on site for accuracy. Any discrepancy between this drawing and other information is to be referred to the architects. This drawing is copyright