



Block Plan 1:500 @ A3

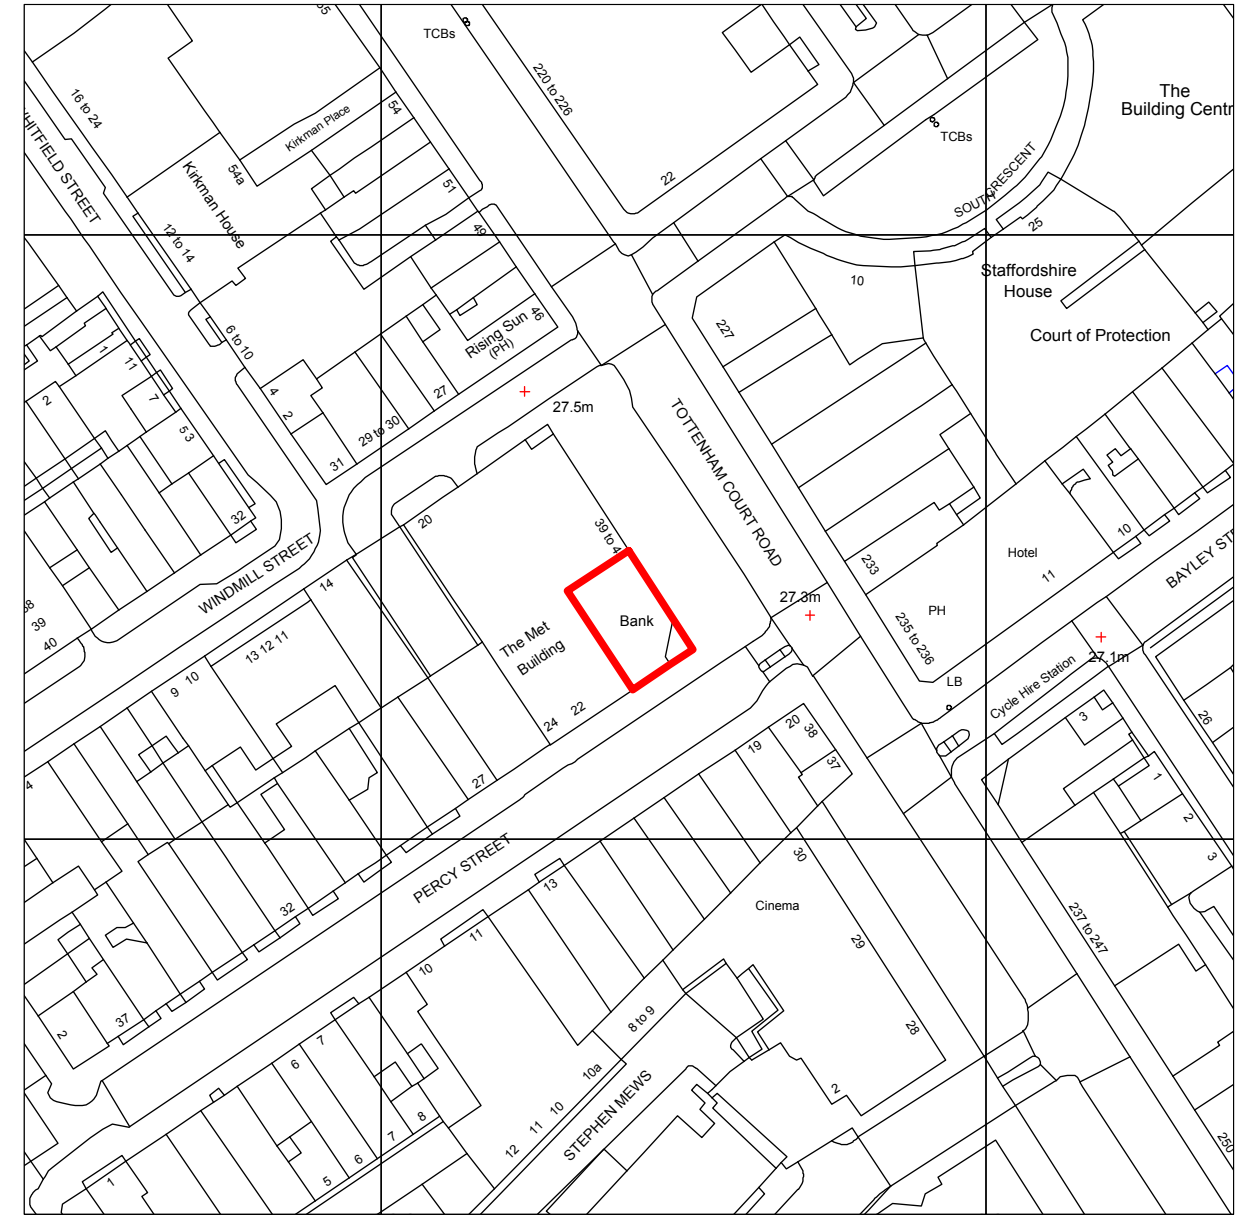


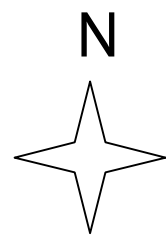

Location Plan 1:1250 @ A3



© Crown Copyright 2017

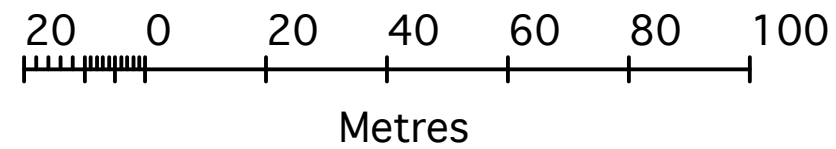Reproduction in whole or in part is prohibited
without the prior permission of Ordnance Survey.



| | | | | | | | | | | | | | | |
|---|--|--|----------|----|------|----------|----|------|---|------------------------------|--|---|-------------------|----------------------------------|
|  | UNITED KINGDOM • HONG KONG www.aqp.co.uk | | REVISION | BY | DATE | REVISION | BY | DATE | CONTRACTORS MUST CHECK ALL DIMENSIONS ON SITE. ONLY FIGURED DIMENSIONS ARE TO BE WORKED FROM. DISCREPANCIES MUST BE REPORTED TO THE ARCHITECT BEFORE PROCEEDING. © THIS DRAWING IS COPYRIGHT | PLANNING APPLICATIONS | CLIENT | HSBC  | DRAWING | LOCATION & BLOCK PLAN |
| | architecture design masterplanning interiors | | | | | | | | | | PROJECT HSBC TOTTENHAM COURT ROAD HSBC UK Rebranding - PIN GB4468 39 Tottenham Court Road - London, W1T 2AR | DRAWING No. 16 033 0098 PA LBP | SCALE AS SHOWN | DRAWN BY / OFFICE MA/LONDON |