



Site Location Plan

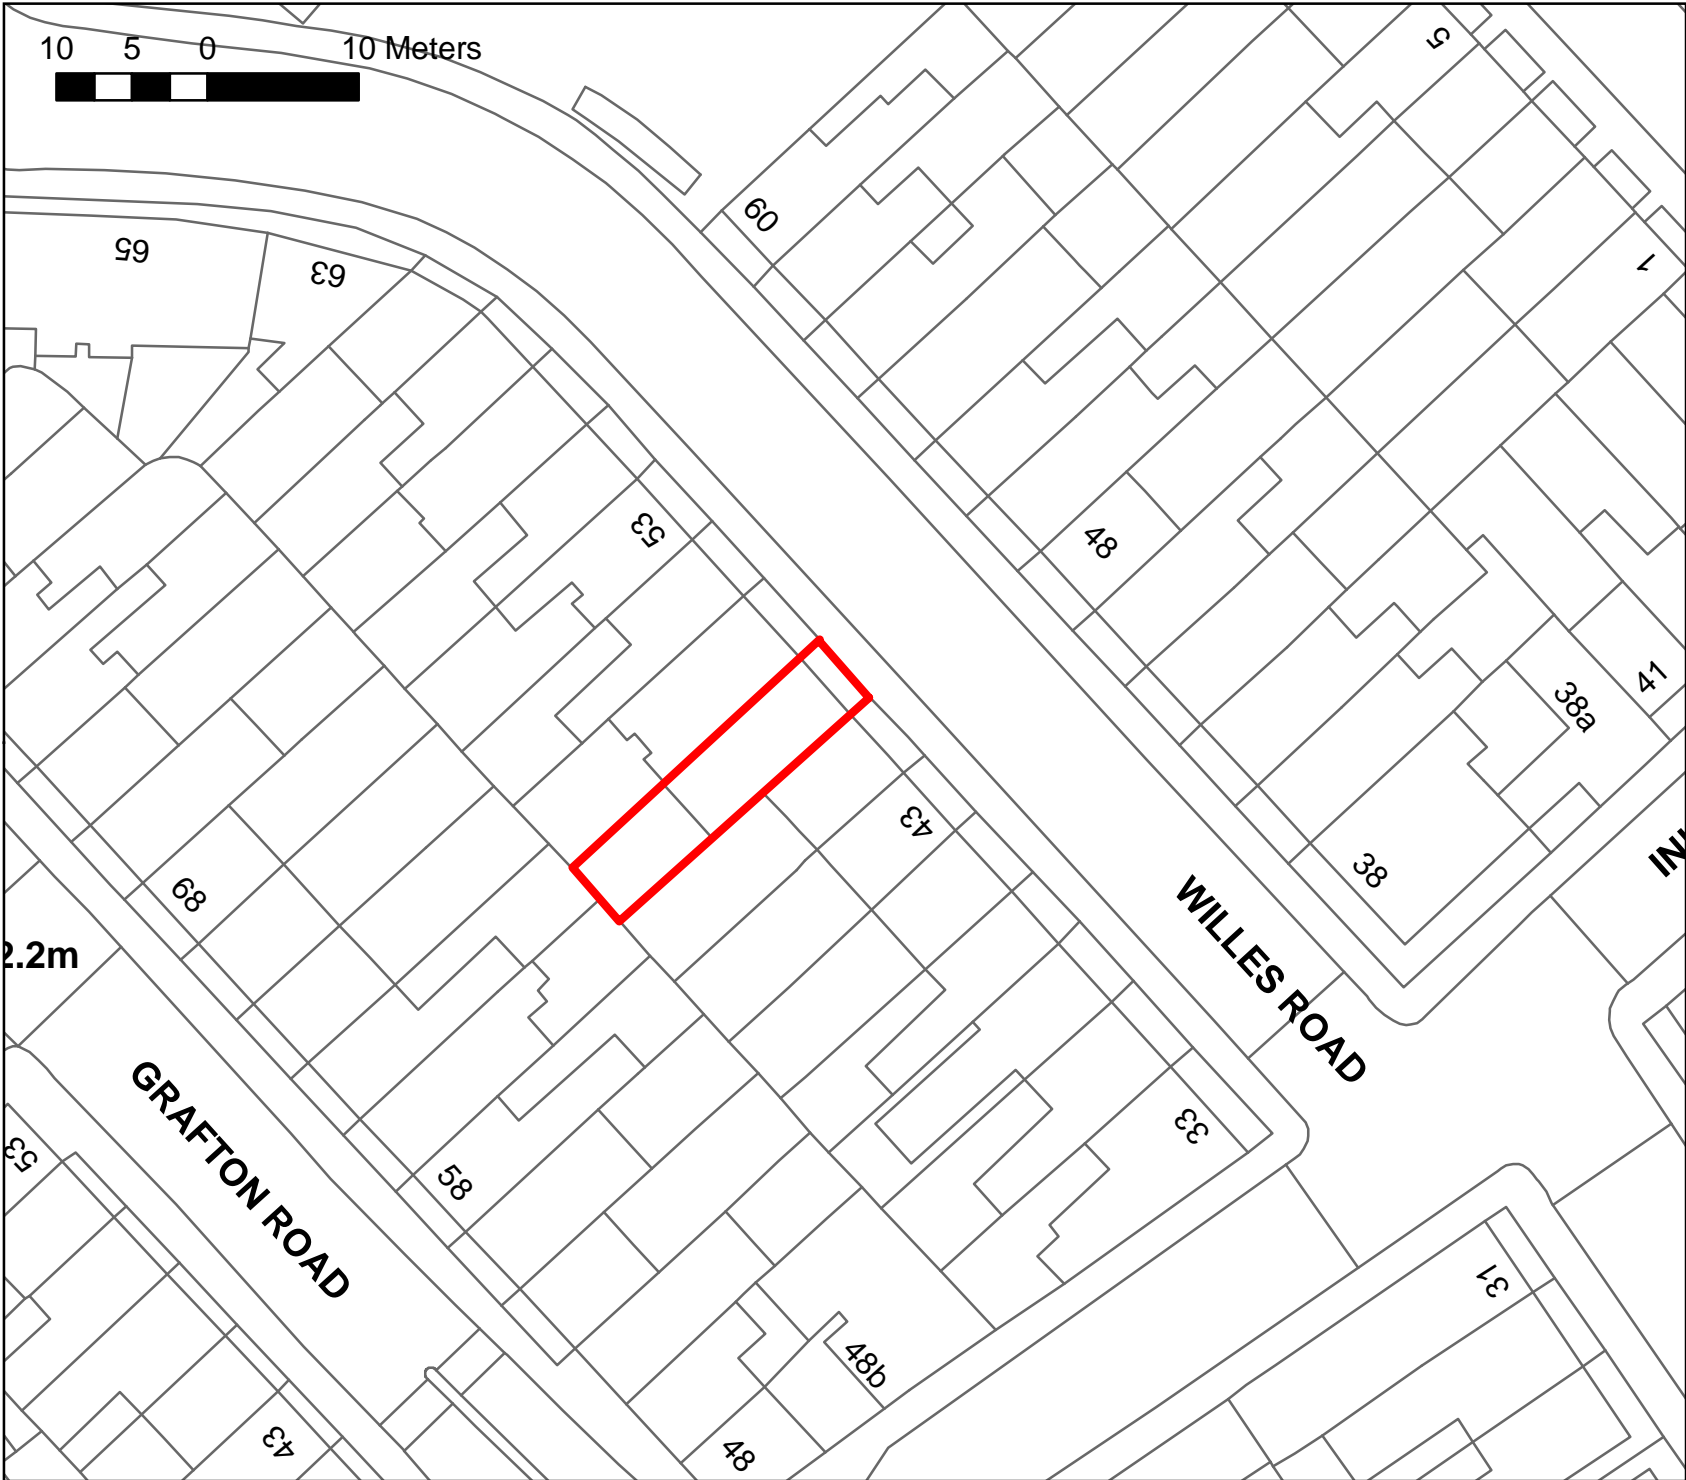

	47 Willes Road
	Date: 11/04/2017 1:500
© Crown copyright and database rights 2017 OS 100021668	