




PHOTO OF BRANCH SHOPFRONT

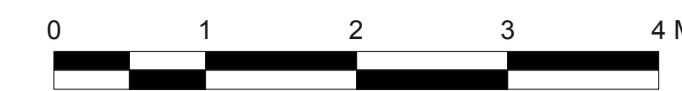

TOTTENHAM COURT ROAD ELEVATION

REVISION	BY	DATE	REVISION	BY	DATE
- FIRST ISSUE	JM	01.03.17			

CONTRACTORS MUST CHECK ALL DIMENSIONS ON SITE. ONLY FIGURED DIMENSIONS ARE TO BE WORKED FROM. DISCREPANCIES MUST BE REPORTED TO THE ARCHITECT BEFORE PROCEEDING.

© THIS DRAWING IS COPYRIGHT

PLANNING APPLICATION

CLIENT		DRAWING	
HSBC		PROPOSED ELEVATION	
PROJECT HSBC 156 Tottenham Court Road HSBC UK Rebranding - PIN GB3986 156 Tottenham Court Road - London - W1T 7AY		DRAWING No. 16 033 0067 PA 11	SCALE 1:100 @ A3 1:50 @ A1
DRAWN BY / OFFICE JMLONDON		REVISION -	