



Block Plan 1:500 @ A3

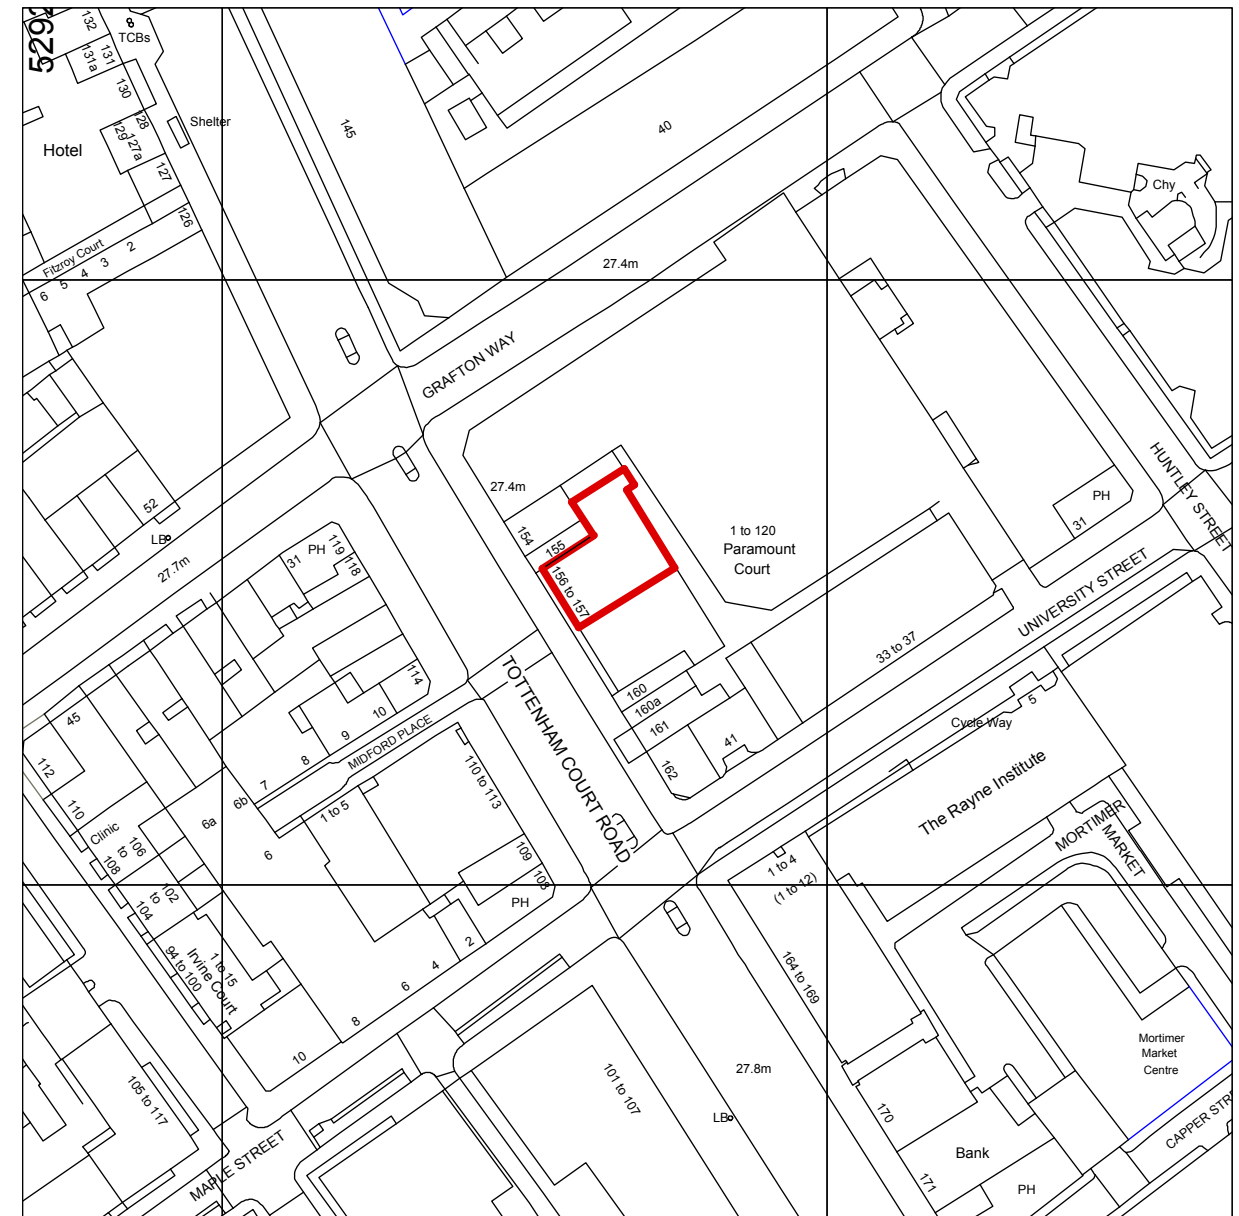


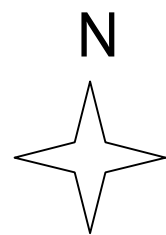

Location Plan 1:1250 @ A3



© Crown Copyright 2016

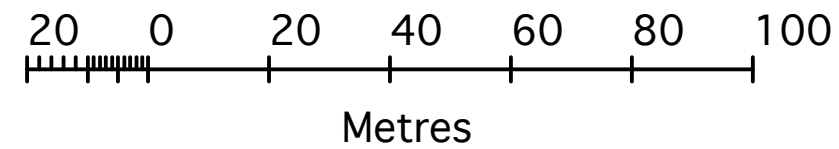Reproduction in whole or in part is prohibited
without the prior permission of Ordnance Survey.



	UNITED KINGDOM • HONG KONG www.aqp.co.uk		REVISION 	BY 	DATE 	REVISION 	BY 	DATE 	CONTRACTORS MUST CHECK ALL DIMENSIONS ON SITE. ONLY FIGURED DIMENSIONS ARE TO BE WORKED FROM. DISCREPANCIES MUST BE REPORTED TO THE ARCHITECT BEFORE PROCEEDING. © THIS DRAWING IS COPYRIGHT	PLANNING APPLICATIONS	CLIENT HSBC 	DRAWING LOCATION & BLOCK PLAN
	PROJECT HSBC 156 Tottenham Court Road HSBC UK Rebranding - PIN GB3986 156 Tottenham Court Road - London - W1T 7AY										DRAWING No. 16 033 0067 PA LBP	SCALE AS SHOWN
											DRAWN BY / OFFICE MA/LONDON	REVISION