





3 FROGNAL CLOSE 4 FROGNAL CLOSE  
**NORTH EAST (FRONT) ELEVATION AS PROPOSED 1:100@ A1**

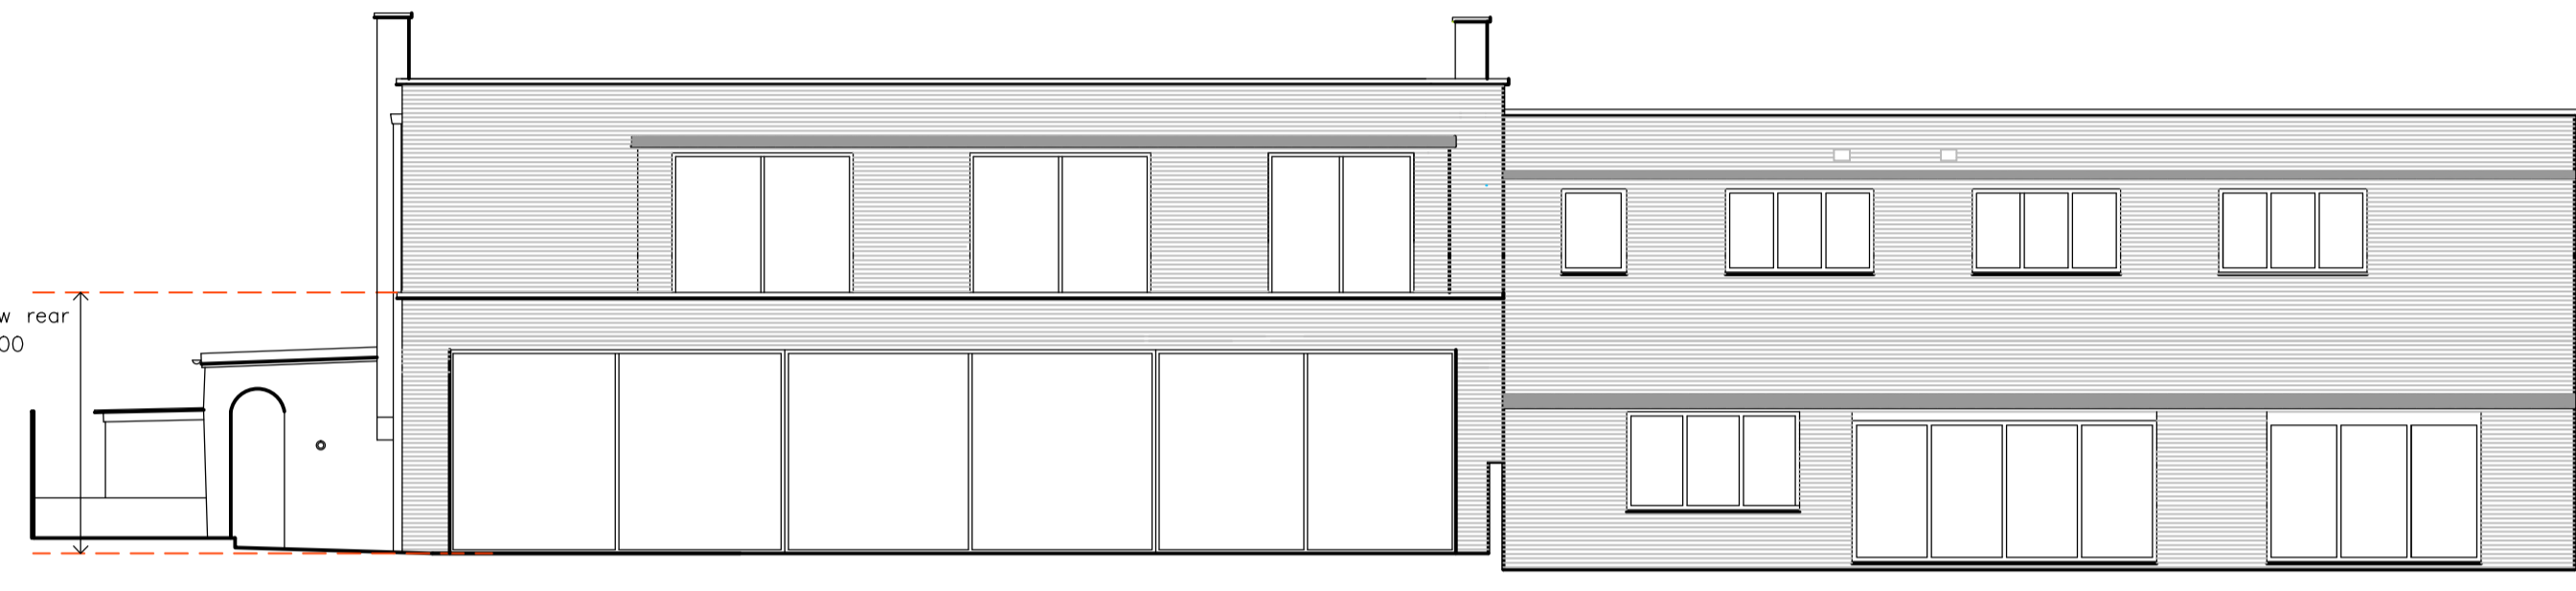


4 FROGNAL CLOSE 3 FROGNAL CLOSE  
**SOUTH WEST (REAR) ELEVATION AS PROPOSED 1:100@ A1**




**SECTION C-C (SIDE ELEVATION) AS PROPOSED 1:100@ A1**

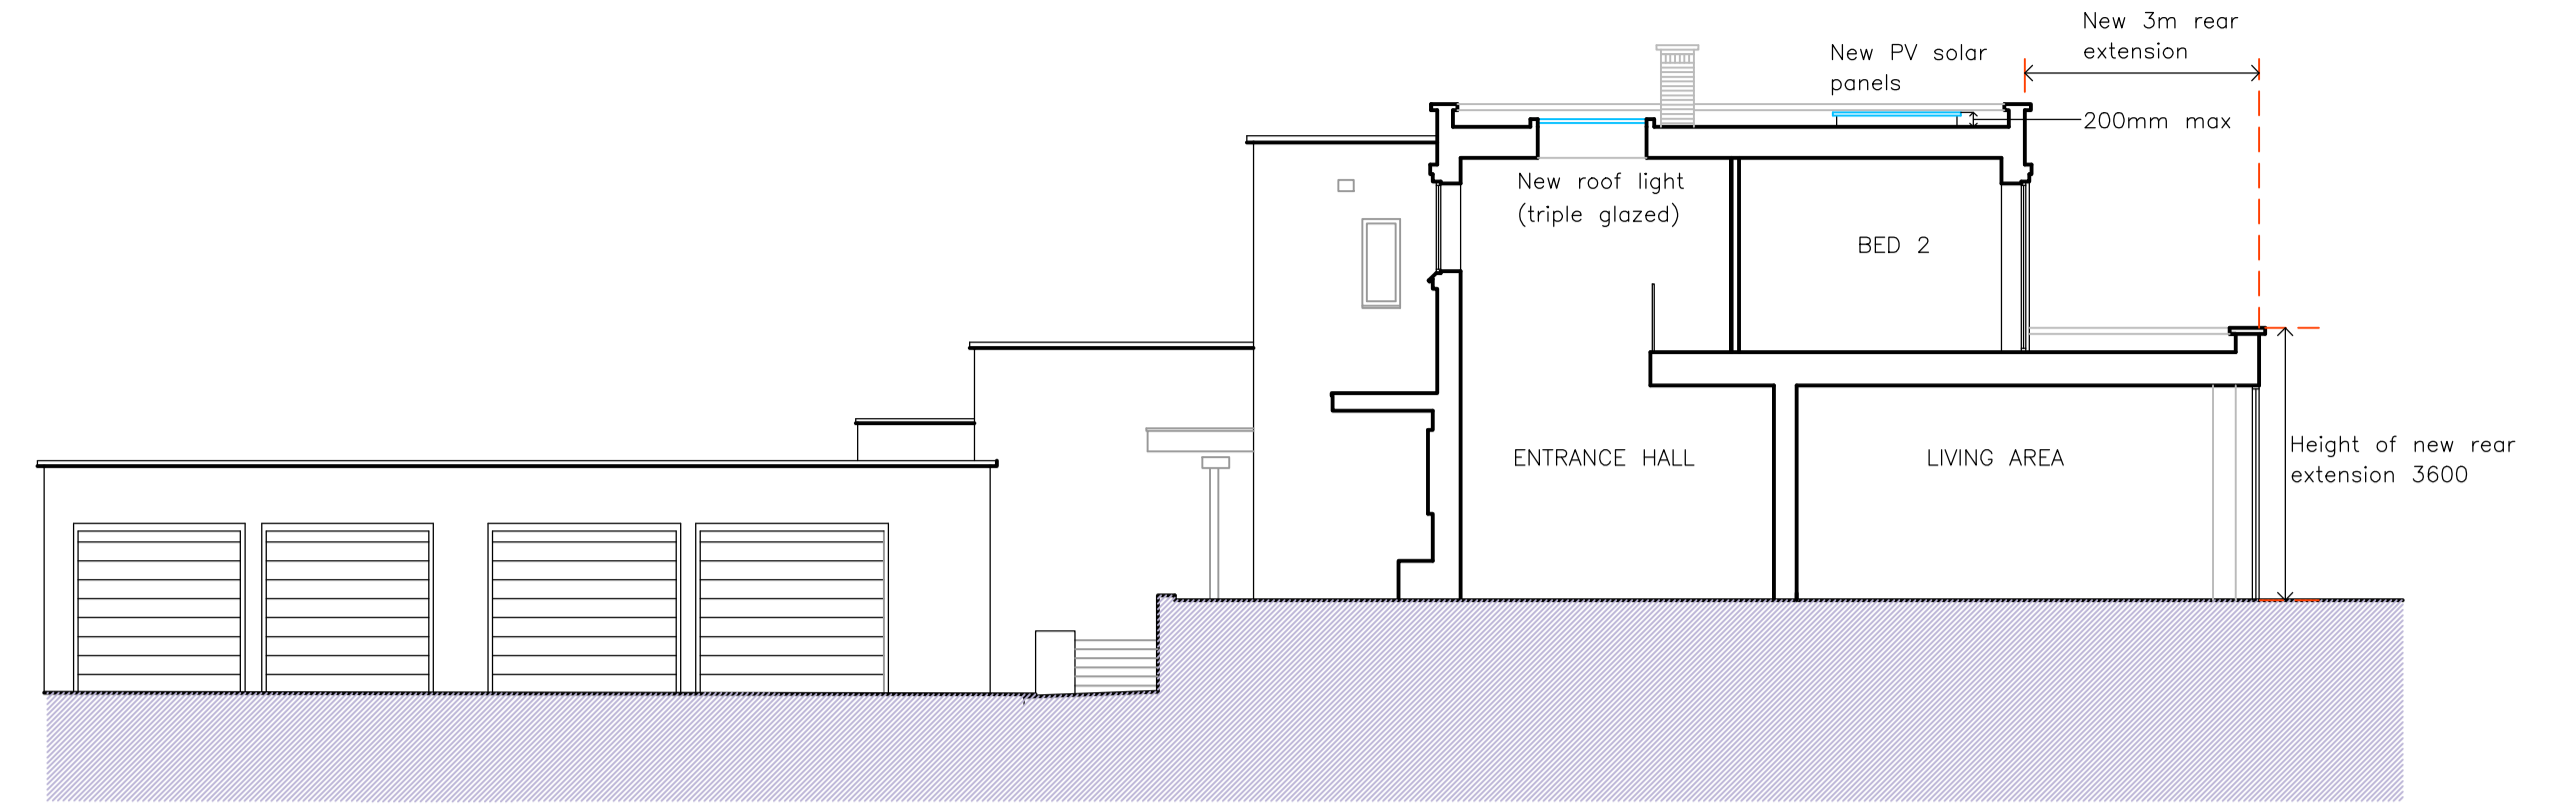

**SECTION A-A AS PROPOSED 1:100@ A1**

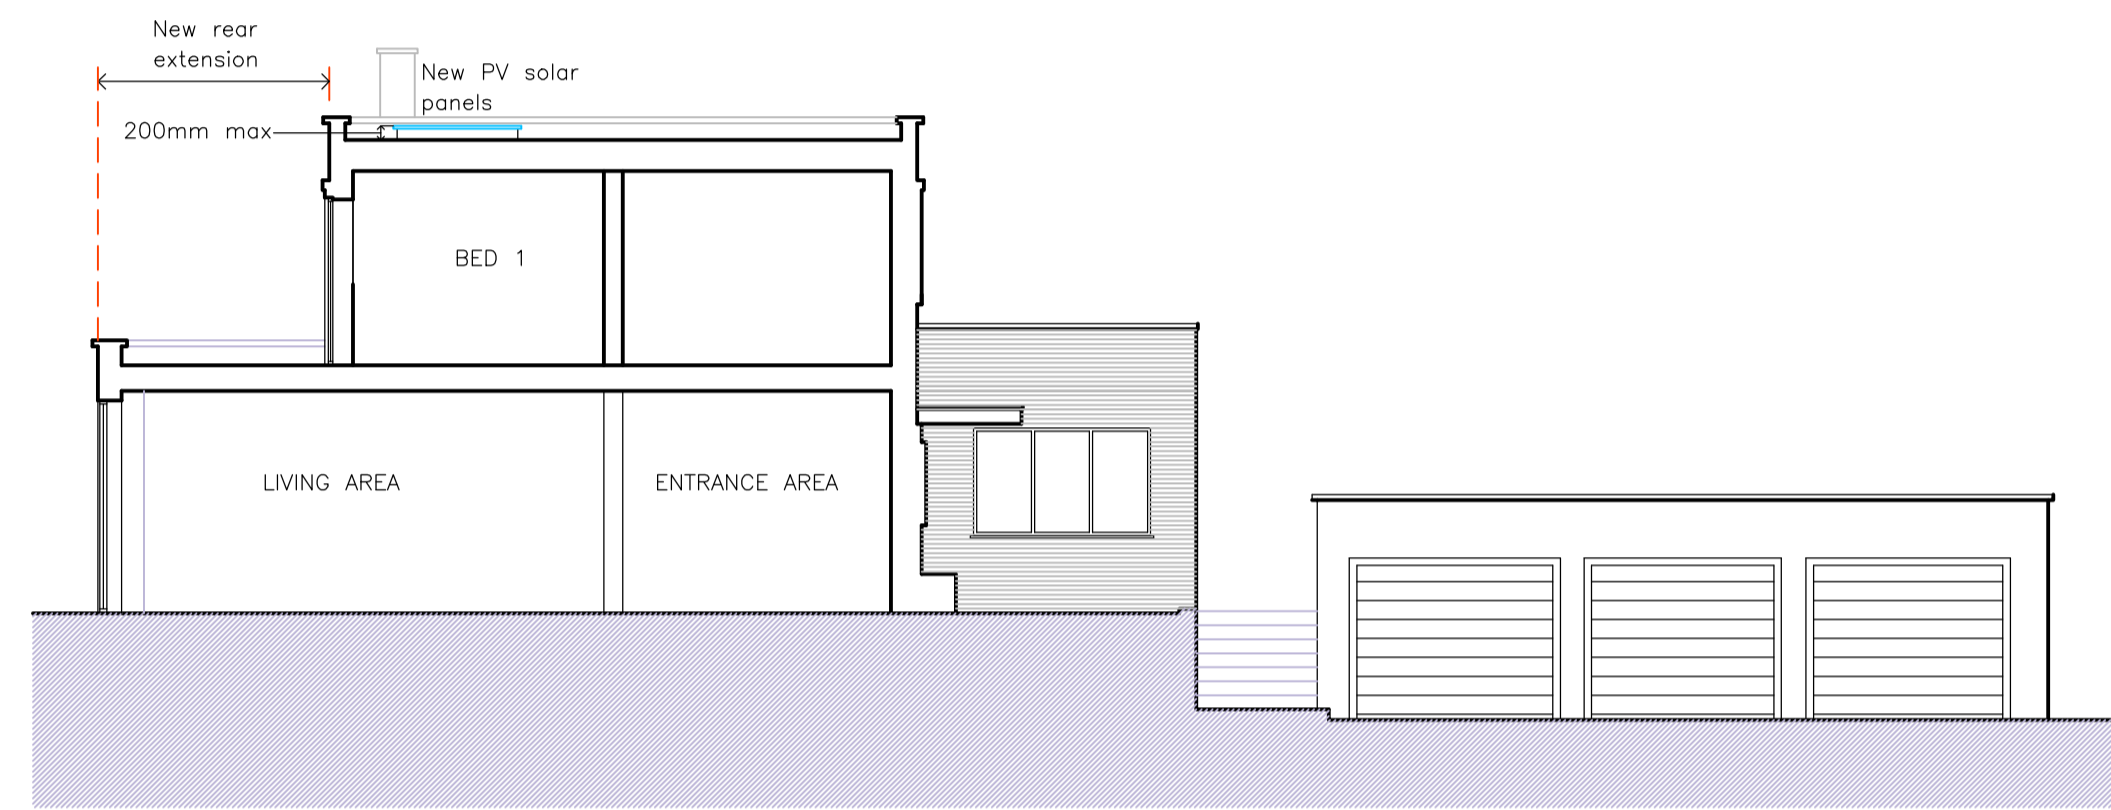

**SECTION B-B AS PROPOSED 1:100@ A1**

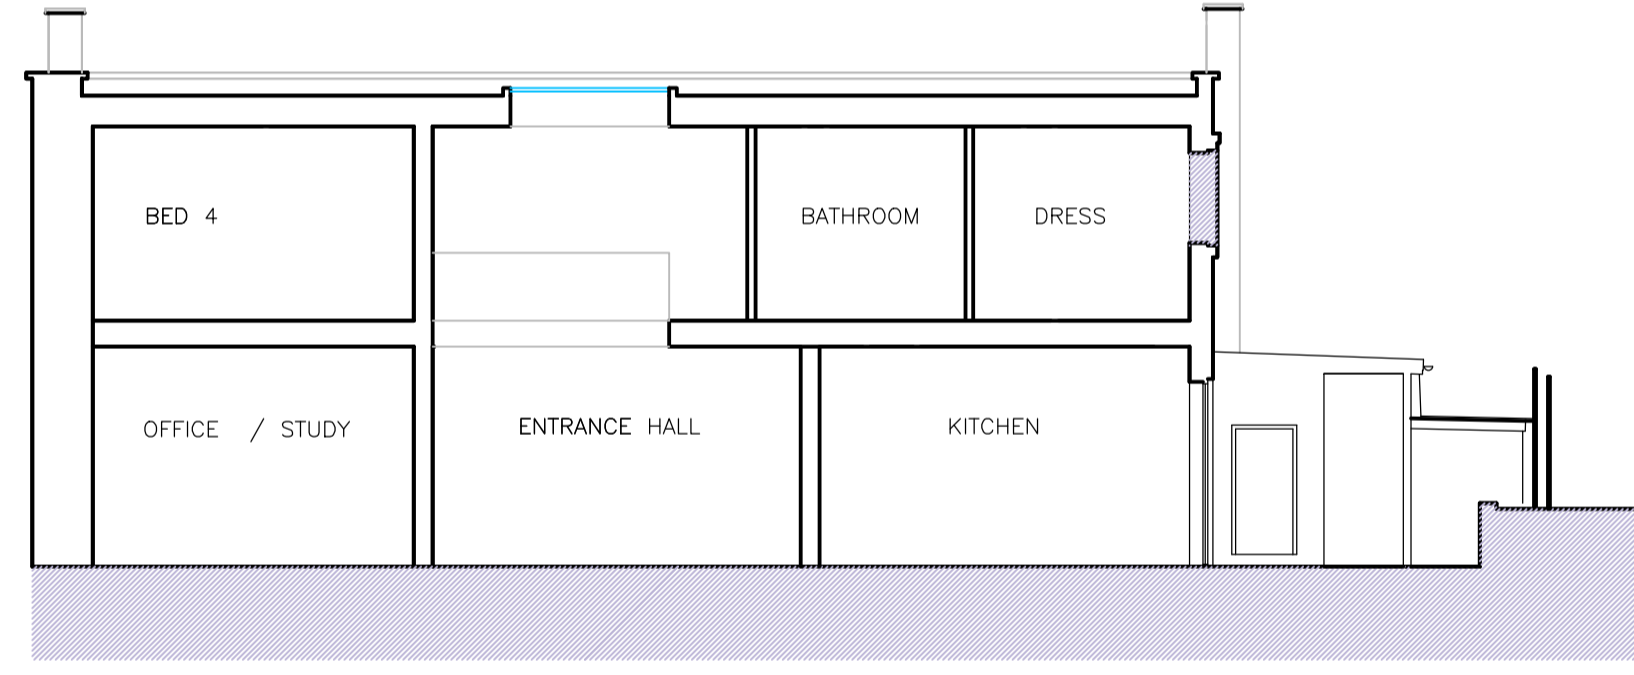

**SECTION D-D AS PROPOSED 1:100@ A1**

**PROPOSED MATERIALS**

- ROOFS - All new roof finishes to main existing building to be asphalt to match existing.
- ROOFLIGHTS - All new rooflights to be triple glazed flat glass rooflights to finish either flush or 100mm (maximum) above existing roof surface.
- SOLAR PANELS- All new solar panels not to extend more than 200mm above existing roof level
- WALLS - All new brick cavity walls to have outer face of 50mm (2 inch high) rough texture sand faced buff facing bricks to match existing.
- WINDOWS - All new windows to be high performance slim profile aluminium powder coated casement frames with Pilkington "Suncool" double glazing.
- DOORS - All new sliding glazed patio doors (to rear garden floor extension) to be high performance slim profile aluminium powder coated frames with Pilkington "Suncool" double glazing.

ELEVATIONS AND SECTIONS AS PROPOSED 1:100@A1



THESE DRAWINGS PREPARED FROM  
 DRAWINGS PRODUCED BY OTHERS

REVISIONS



**6 FIELD WAY  
 CAMBRIDGE  
 CB1 8RW**  
 TEL 01223 411631  
 MOBILE 07860 650239  
 george@gckarch.com

**GCK ARCHITECTS LIMITED**

Project: 4 FROGNAL CLOSE LONDON NW3 6YB

Project No:

Title: ELEVATIONS AND SECTIONS AS PROPOSED

Dwg Rev

Type Elem No.

Scale 1:100 @ A1

Date JAN 2017

**L(PL)4FRG-502B**