



Tile Specification

Glazed ceramic tile.
 Colour - Jade on engobe
 base coat - Fired
 Tile treated with a silicon
 based solution for external
 use.


Colours in drawings represent
 differing tile types. All tiles to
 be ceramic glazed for external
 application and colours
 match.

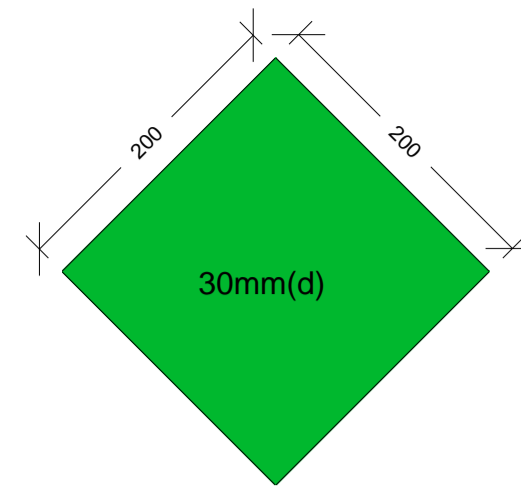


Tile Type 1

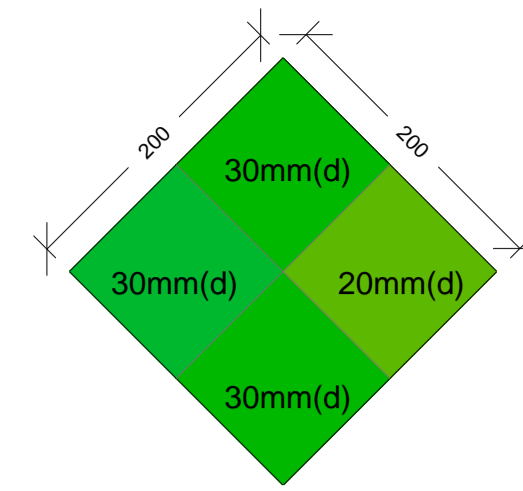

Tile Type 2

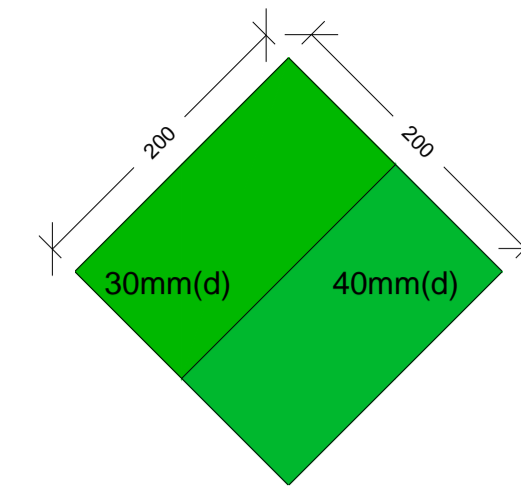

Tile Type 3




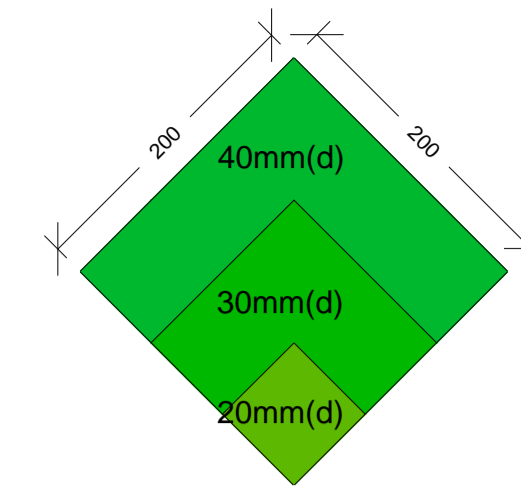


Tile Type 4



TILE TYPES

1:5 @ A1

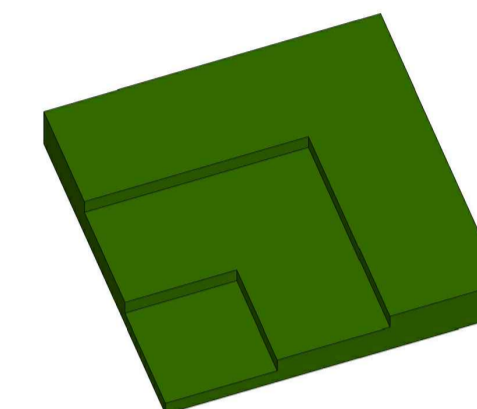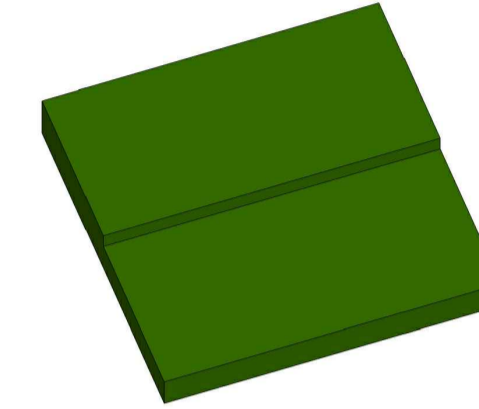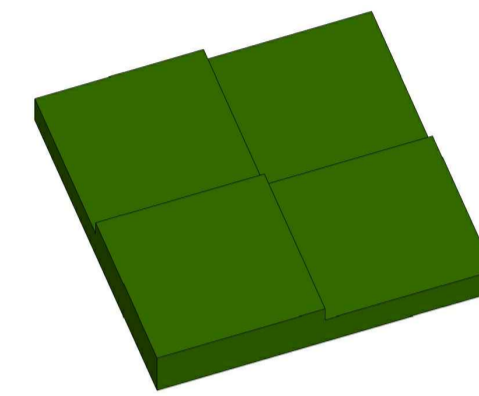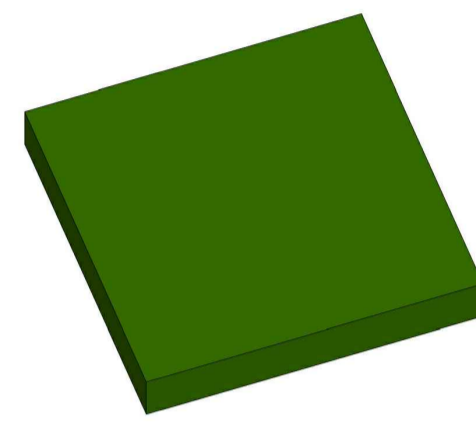



VISUAL

1: @ A1



TILE SAMPLE IMAGE - TILE TYPE 3

1: @ A1

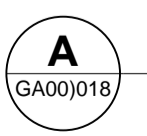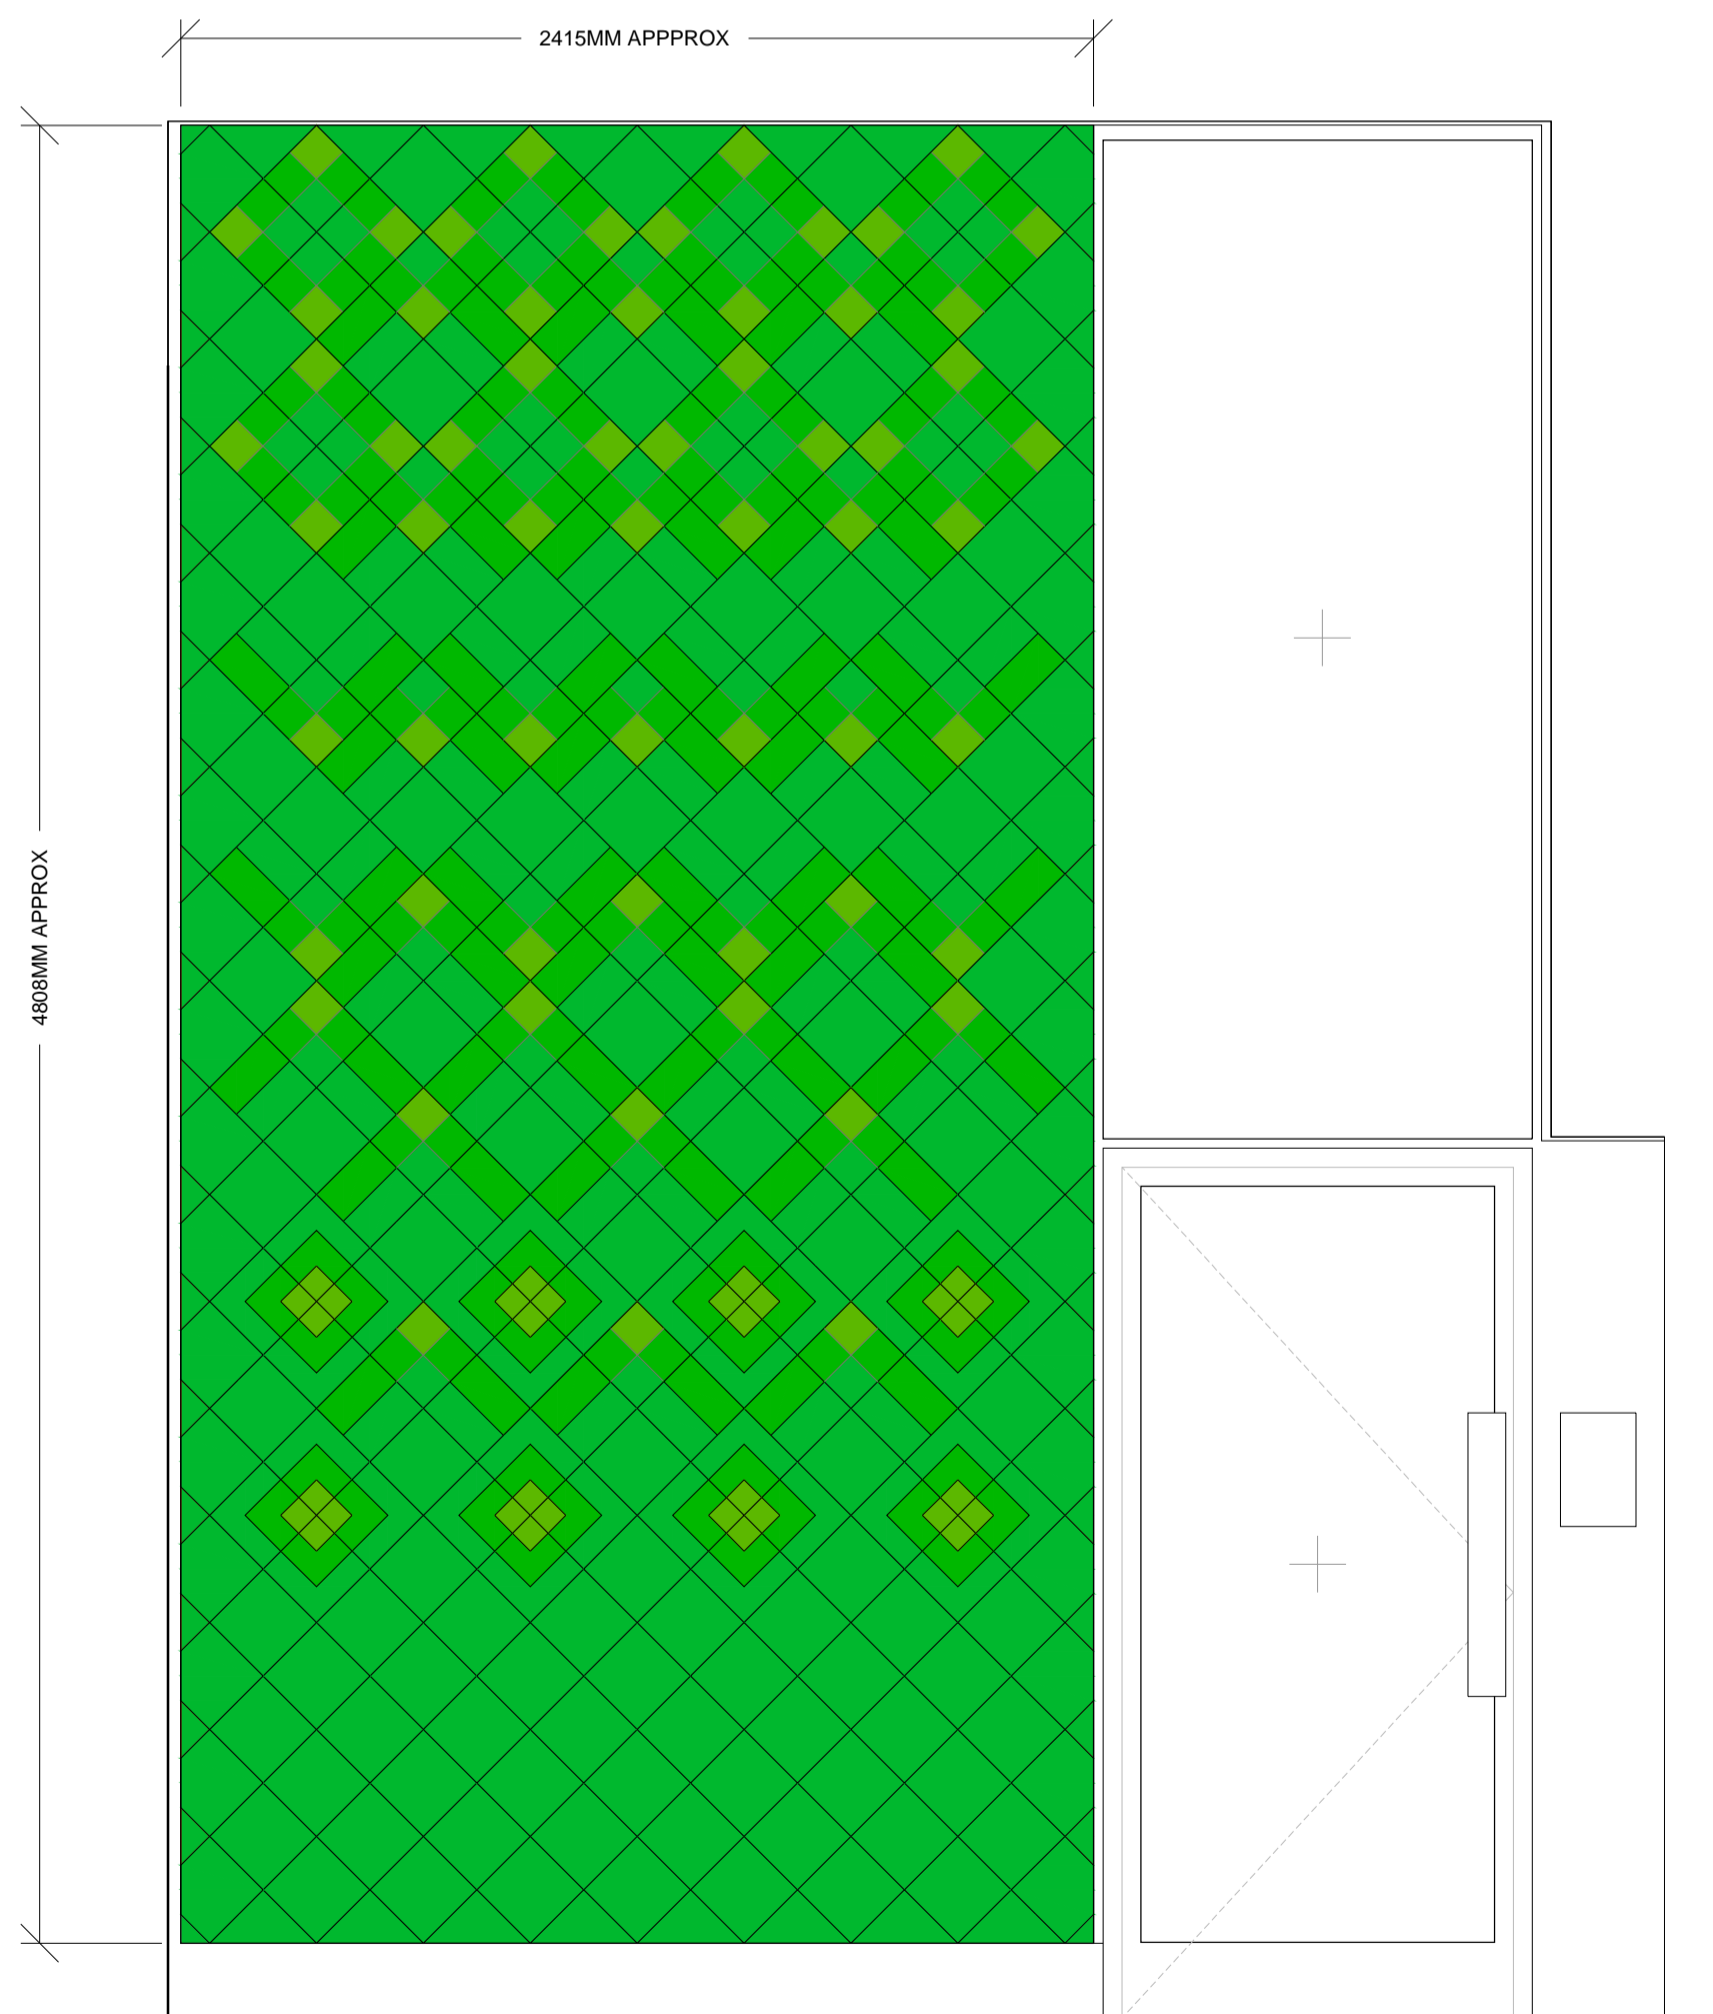

MAIN ENTRANCE ELEVATION

1:20 @ A1

P1	12.04.17	Issued for planning	CM
Rev	Date	Note	CHKD

Drawing Status:

INFORMATION

Drawing Reference:
1626 **GA(00)018** **P1**
 Project No. Drawing Number Revision
 Scale: 1:20 @ A1 Drawn By: SX Checked By: CM 24.01.17

Project Title:
112-116 NEW OXFORD STREET

Client:
MEYER BERGMAN

This drawing is intended for the purpose indicated in the status box only. Do not scale from this drawing. All dimensions shown should be checked on site and discrepancies verified with the architect. This drawing must be read in conjunction with the relevant details and specifications shown.

LTS Architects

Unit C, 15 Bell Yard Mews, London SE1 3TY
 T +44 (0)20 7357 7000 / F +44 (0)20 7357 7000
 office@lts-architects.co.uk / lts-architects.co.uk

