





A ELEVATION PROPOSED
GA(00)020 1:100@A1

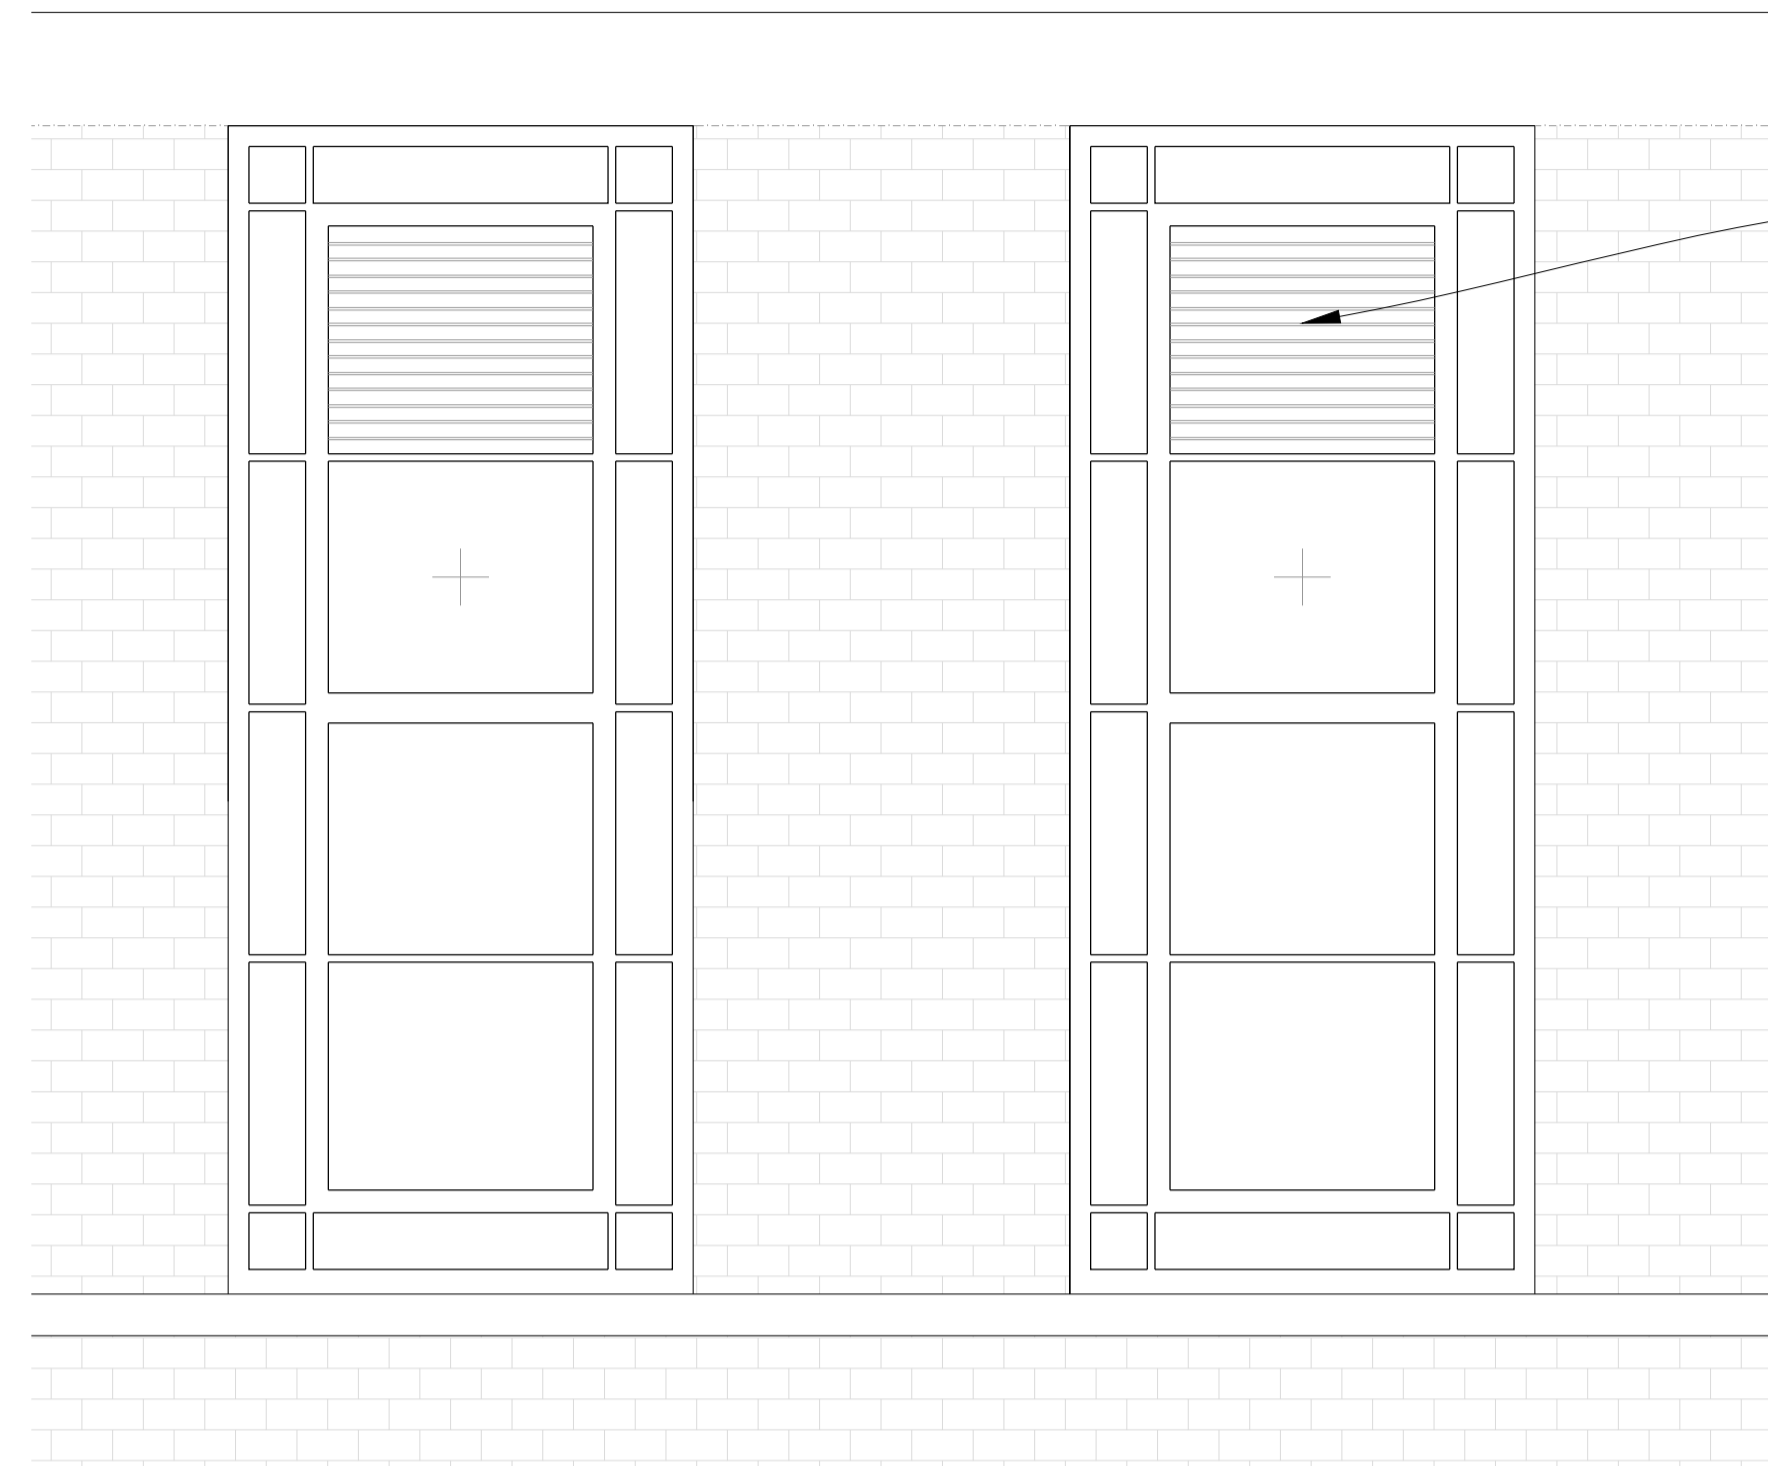

B PROPOSED WINDOW LOUVRE DETAIL
GA(00)020 1:20@A1



C WINDOW LOUVRE VISUAL
GA(00)020

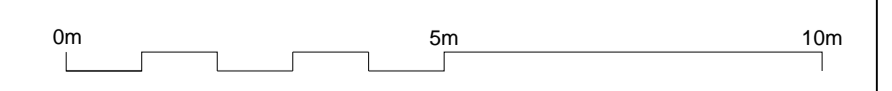

P1	12.04.17	Issued for Planning	CM
Rev	Date	Note	CHKD

Drawing Status:

INFORMATION

Drawing Title:

WINDOW LOUVRE DETAIL

Drawing Reference:

1626	GA(00)020	P1
Project No.	Drawing Number	Revision

Scale: 1:100@A1 | Drawn By: NV | Checked By: CM | 12.04.17

Project Title:

112-116 NEW OXFORD STREET

Client:

MEYER BERGMAN

This drawing is intended for the purpose indicated in the status box only. Do not scale from this drawing. All dimensions shown should be checked on site and discrepancies verified with the architect. This drawing must be read in conjunction with the relevant details and specifications shown.

LTS Architects

Unit C, 15 Bell Yard Mews, London SE1 3TY
T +44 (0)20 7357 7000 / F +44 (0)20 7357 7000
office@lts-architects.co.uk / lts-architects.co.uk