



PROPOSED ELEVATION TO SIDE RETURN TO EYRE STREET HILL (B)

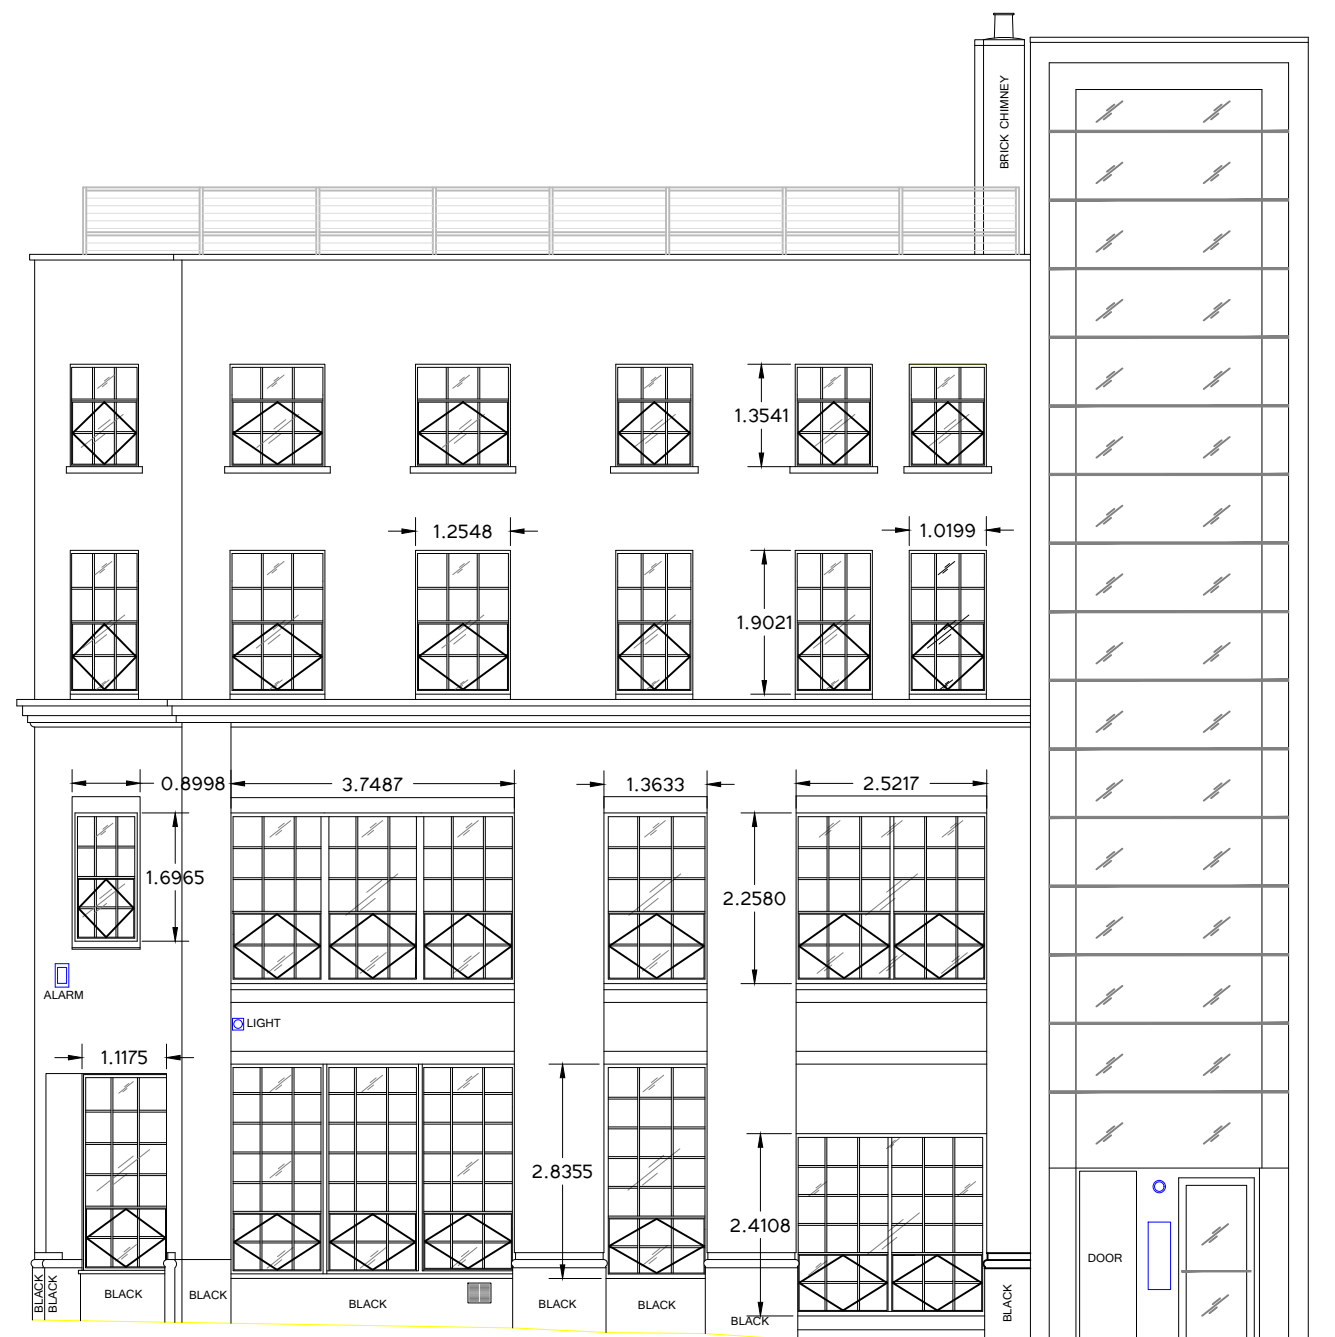

PROPOSED ELEVATION TO CLERKENWELL ROAD (C)

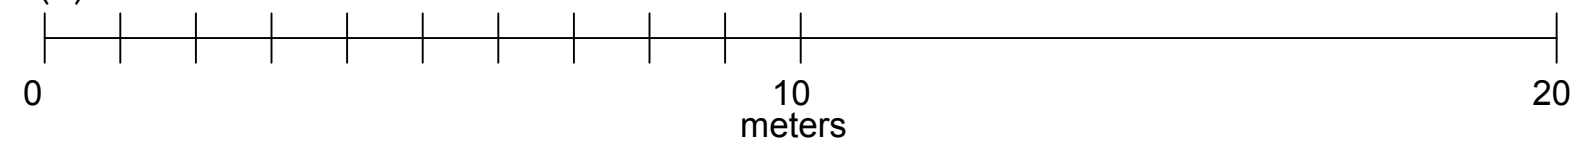

DATE: April 2017	SCALE: 1:50 & 1:100 @ A3	CLIENT: Winstone Properties Ltd	PROJECT: Clerkenwell Road Refurbishment	DRAWING TITLE: Proposed Elevation B & C	DRAWING No.: 216-065-004-Rev A	
---------------------	-----------------------------	------------------------------------	--	--	-----------------------------------	--