




EXISTING
ELEVATION
D

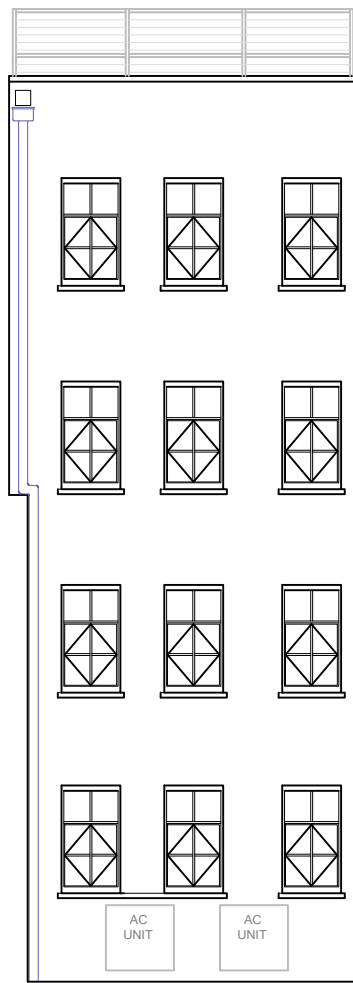


PROPOSED
ELEVATION
D

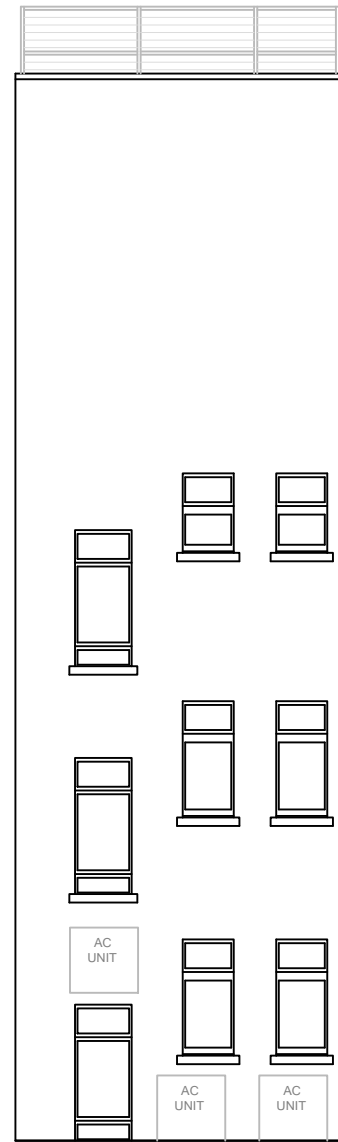


EXISTING
ELEVATION
E

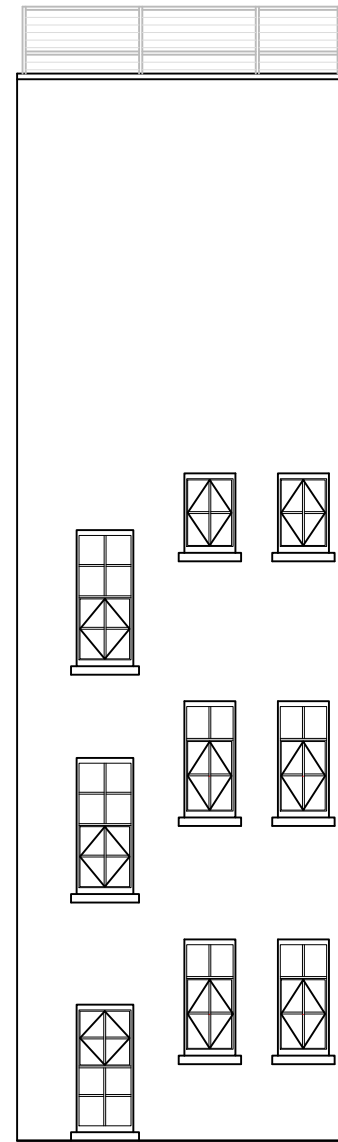


PROPOSED
ELEVATION
E

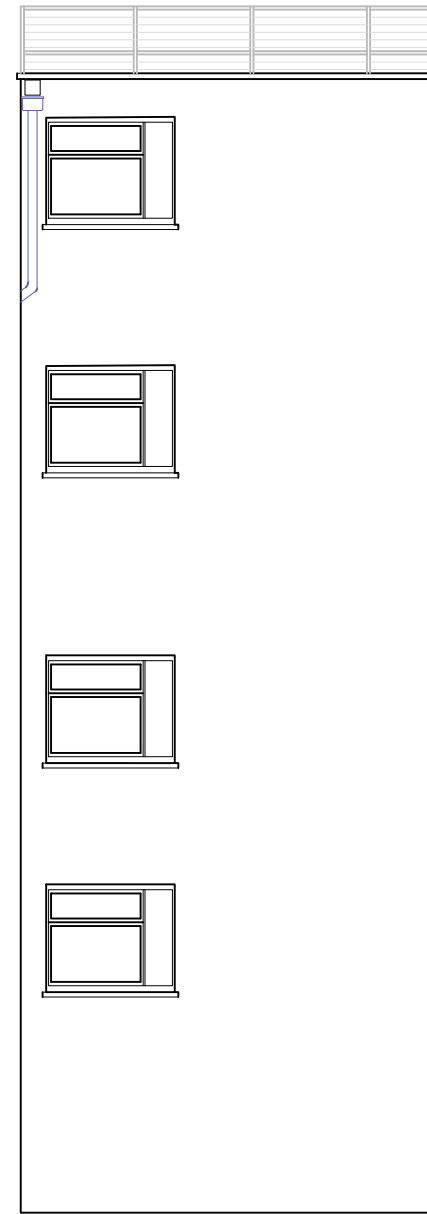


EXISTING ELEVATION
F

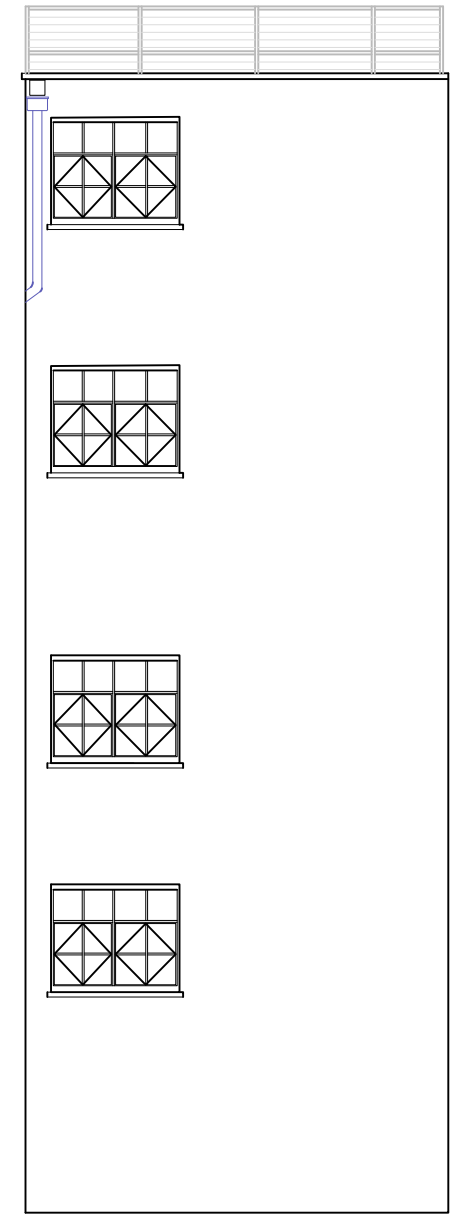

PROPOSED ELEVATION
F

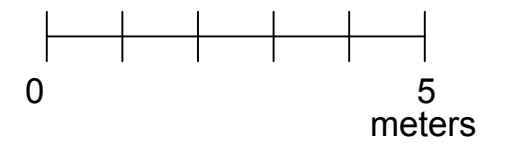

<p>DATE: April 2017</p>	<p>SCALE: 1:100 @ A3</p>	<p>CLIENT: Winstone Properties Ltd</p>	<p>PROJECT: Clerkenwell Road Refurbishment</p>	<p>DRAWING TITLE: Elevations D-F</p>	<p>DRAWING No.: 216-065-005-Rev A</p>	
-----------------------------	------------------------------	--	--	--	---	---