

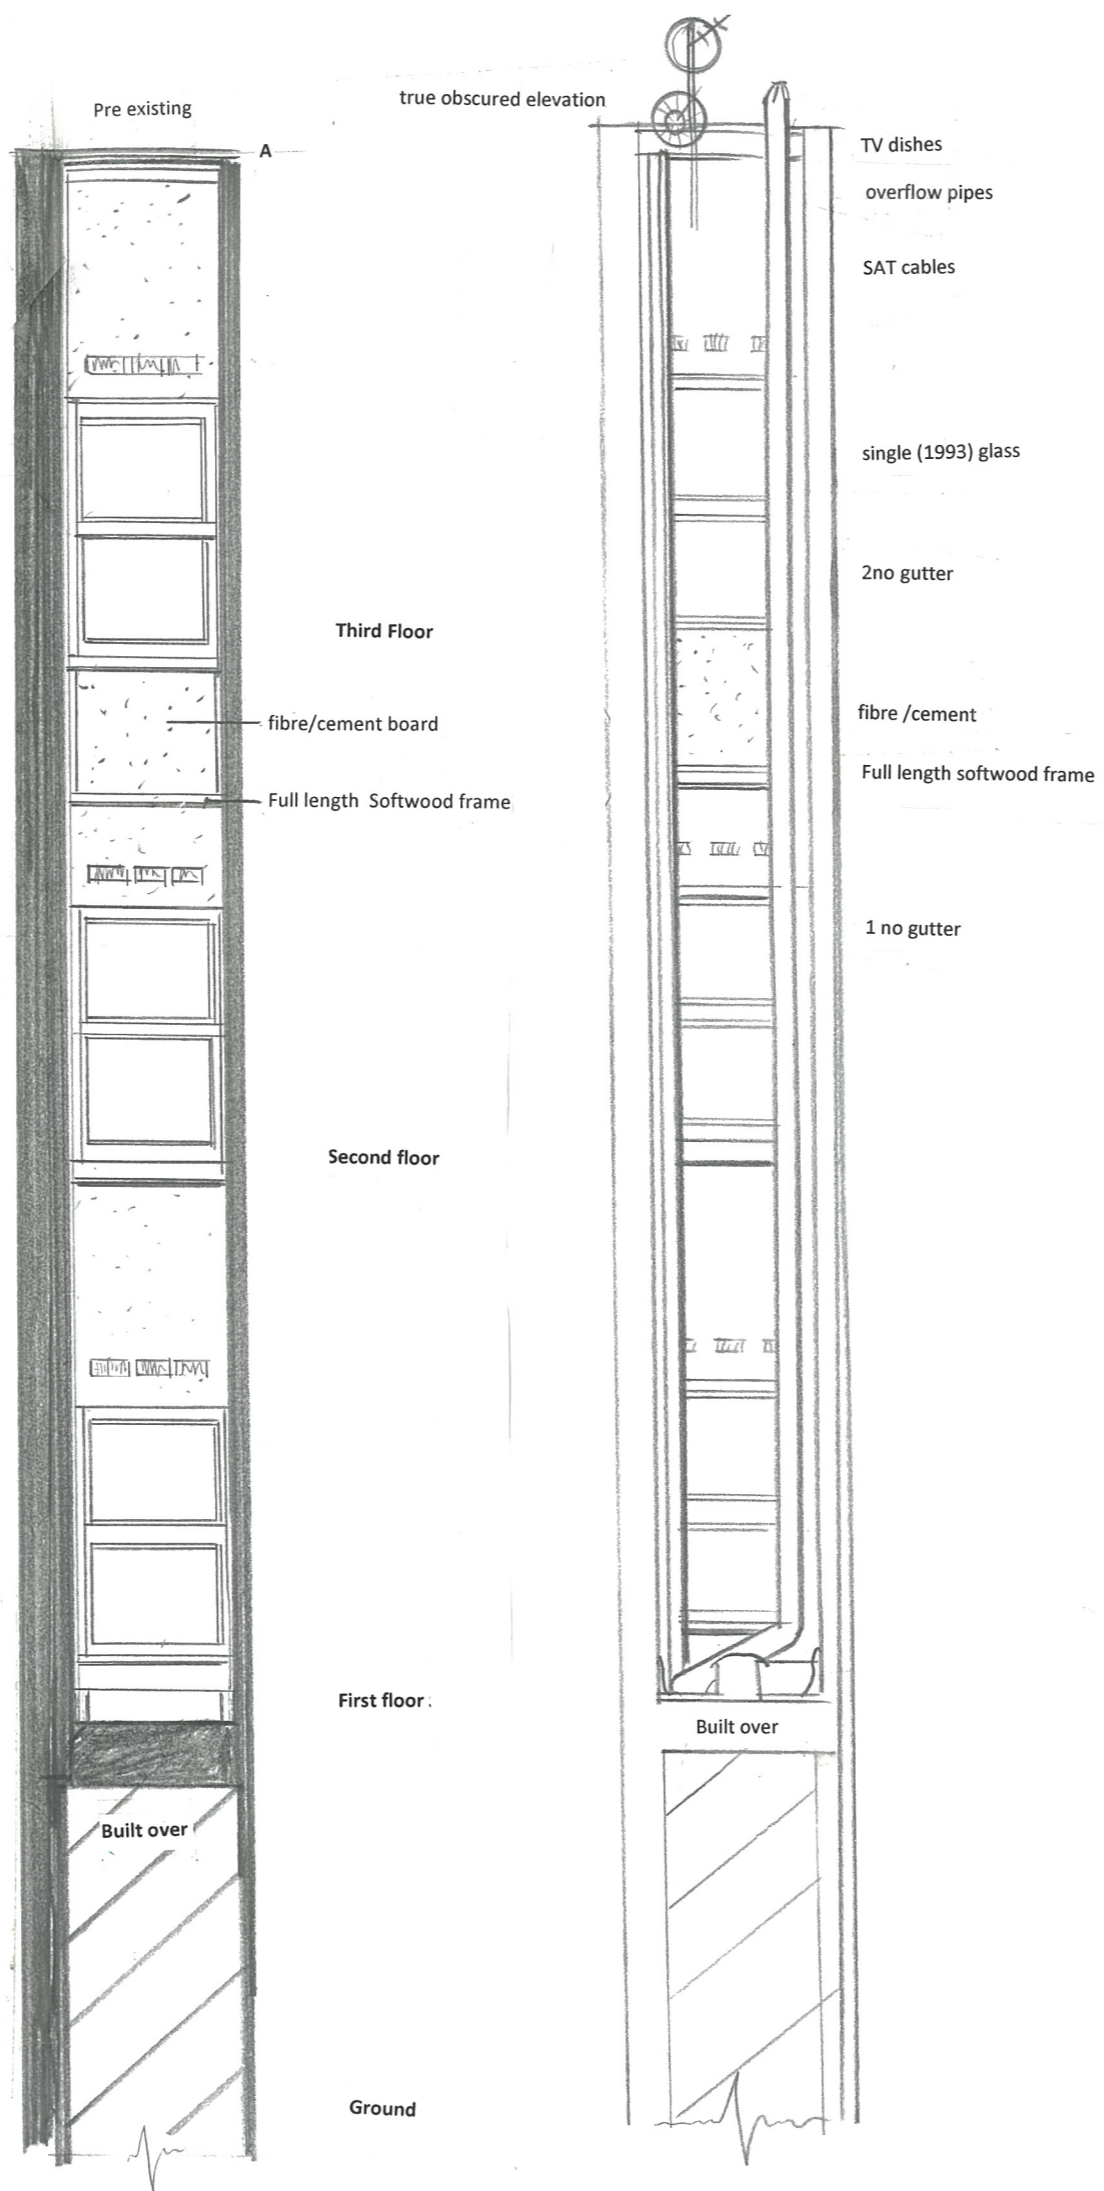


Photo View of lightwell showing no overlooking issues

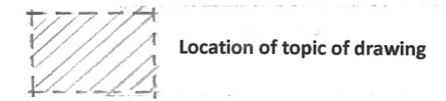


Reference Plan

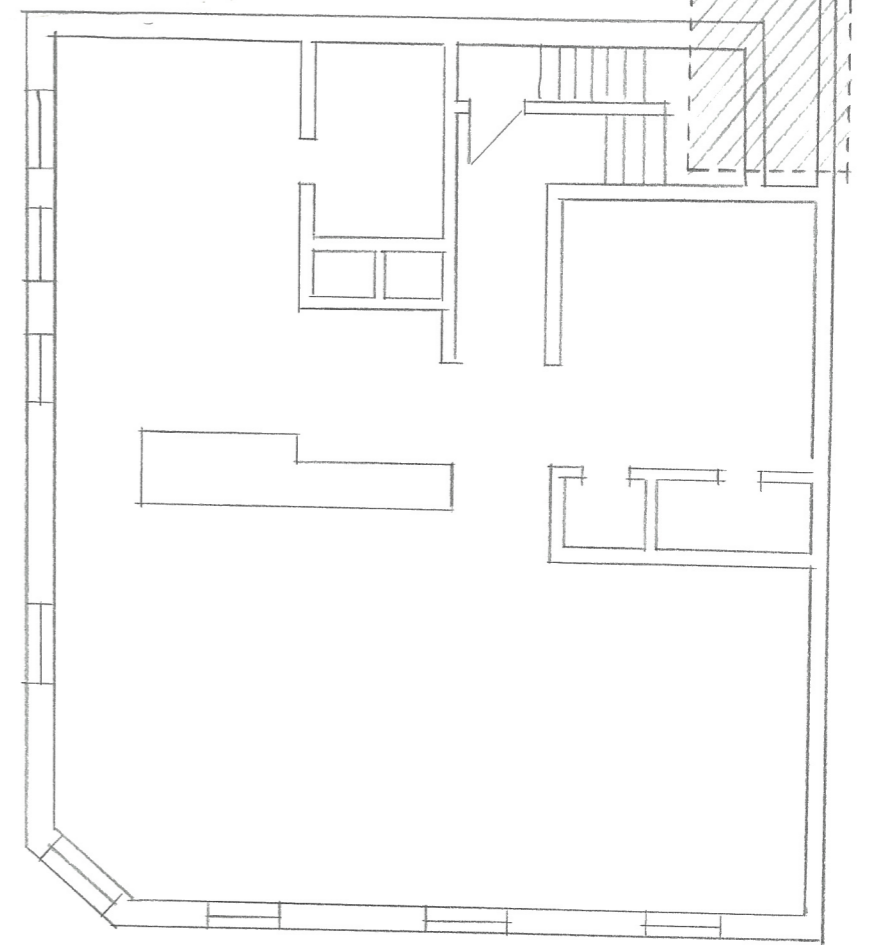

Notes: The lightwell is a Newbuild addition built in 1993. The lightwell is comprised and obstructed by services from surrounding buildings. Pre Existing structural opening used. Major water ingress caused over the years (blocked drain above) caused damage to walls.

North

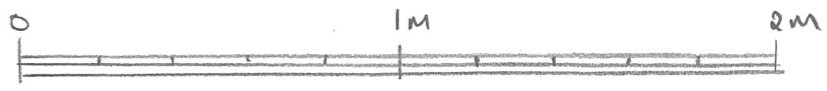

Drawing Title: Window replacement (rear 1993 addition) PRE - EXISTING ELAVATION		Alex Sargeson 07447082328
Project : Flat 3, 34 Museum St. London WC1A 1LH		
Scale : 1:50/1:200	Date : 020317	Drawn by: AS
Drawing Number: 007		