

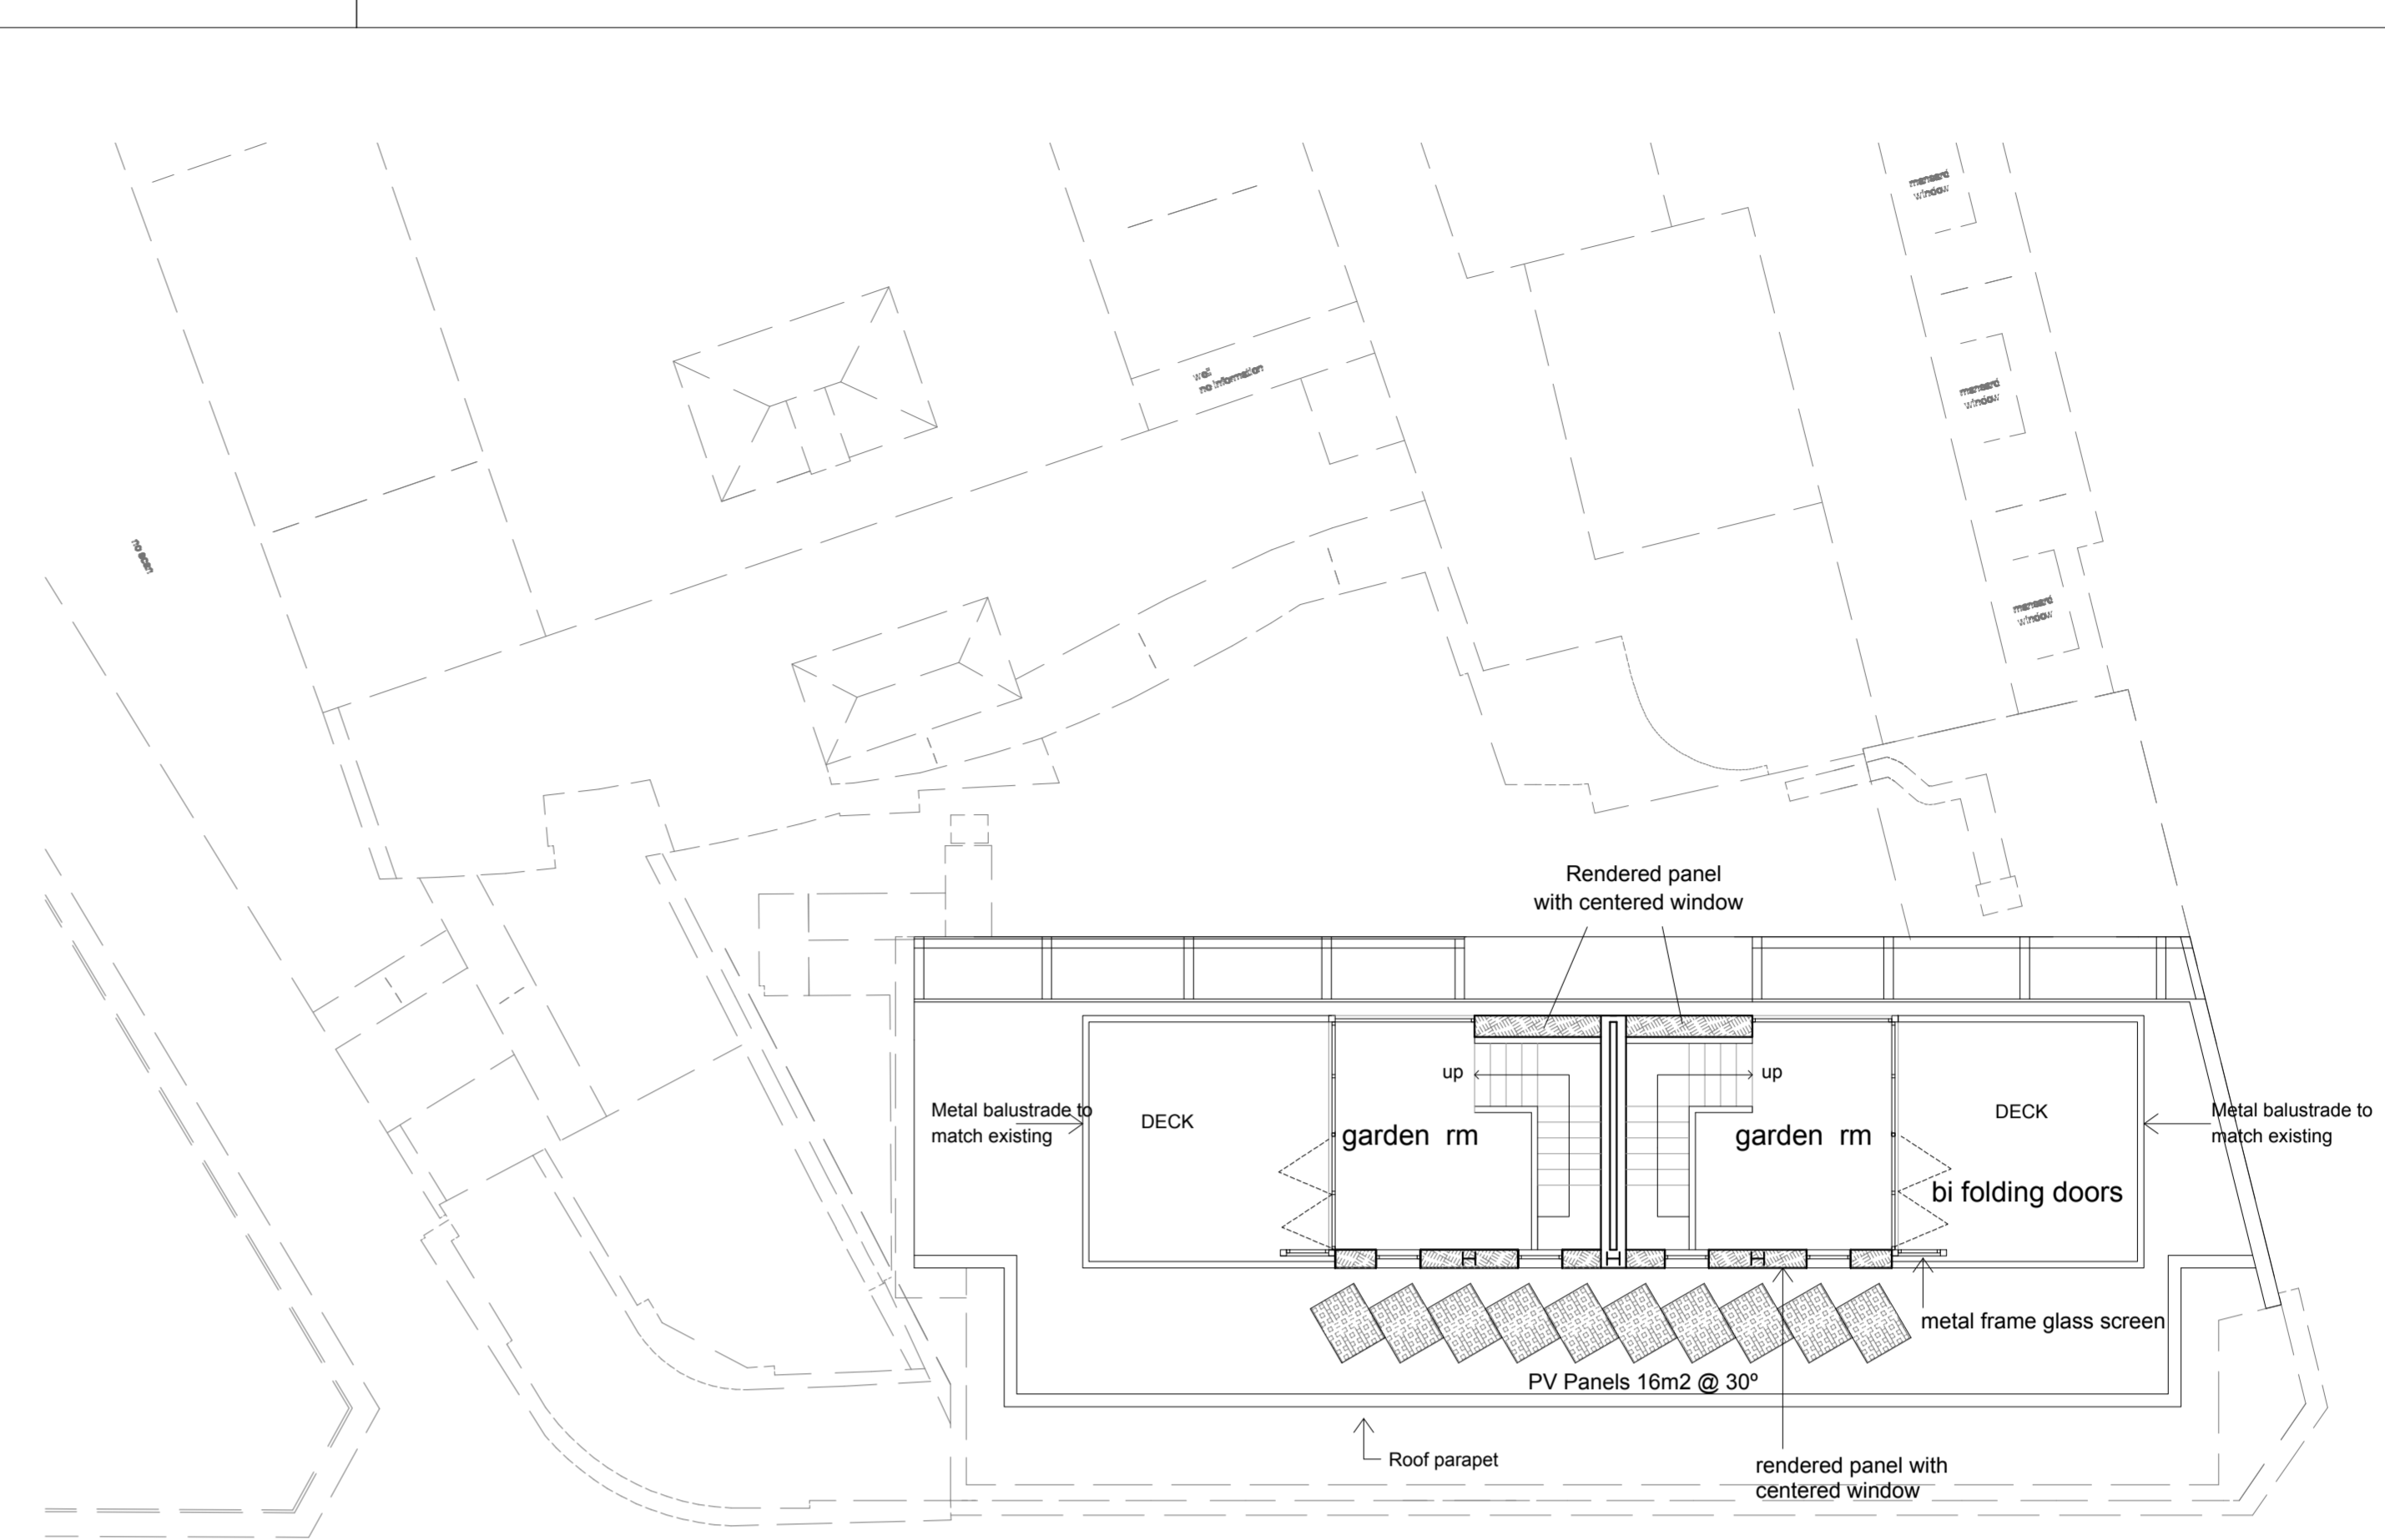


PROPOSED LEVEL 7

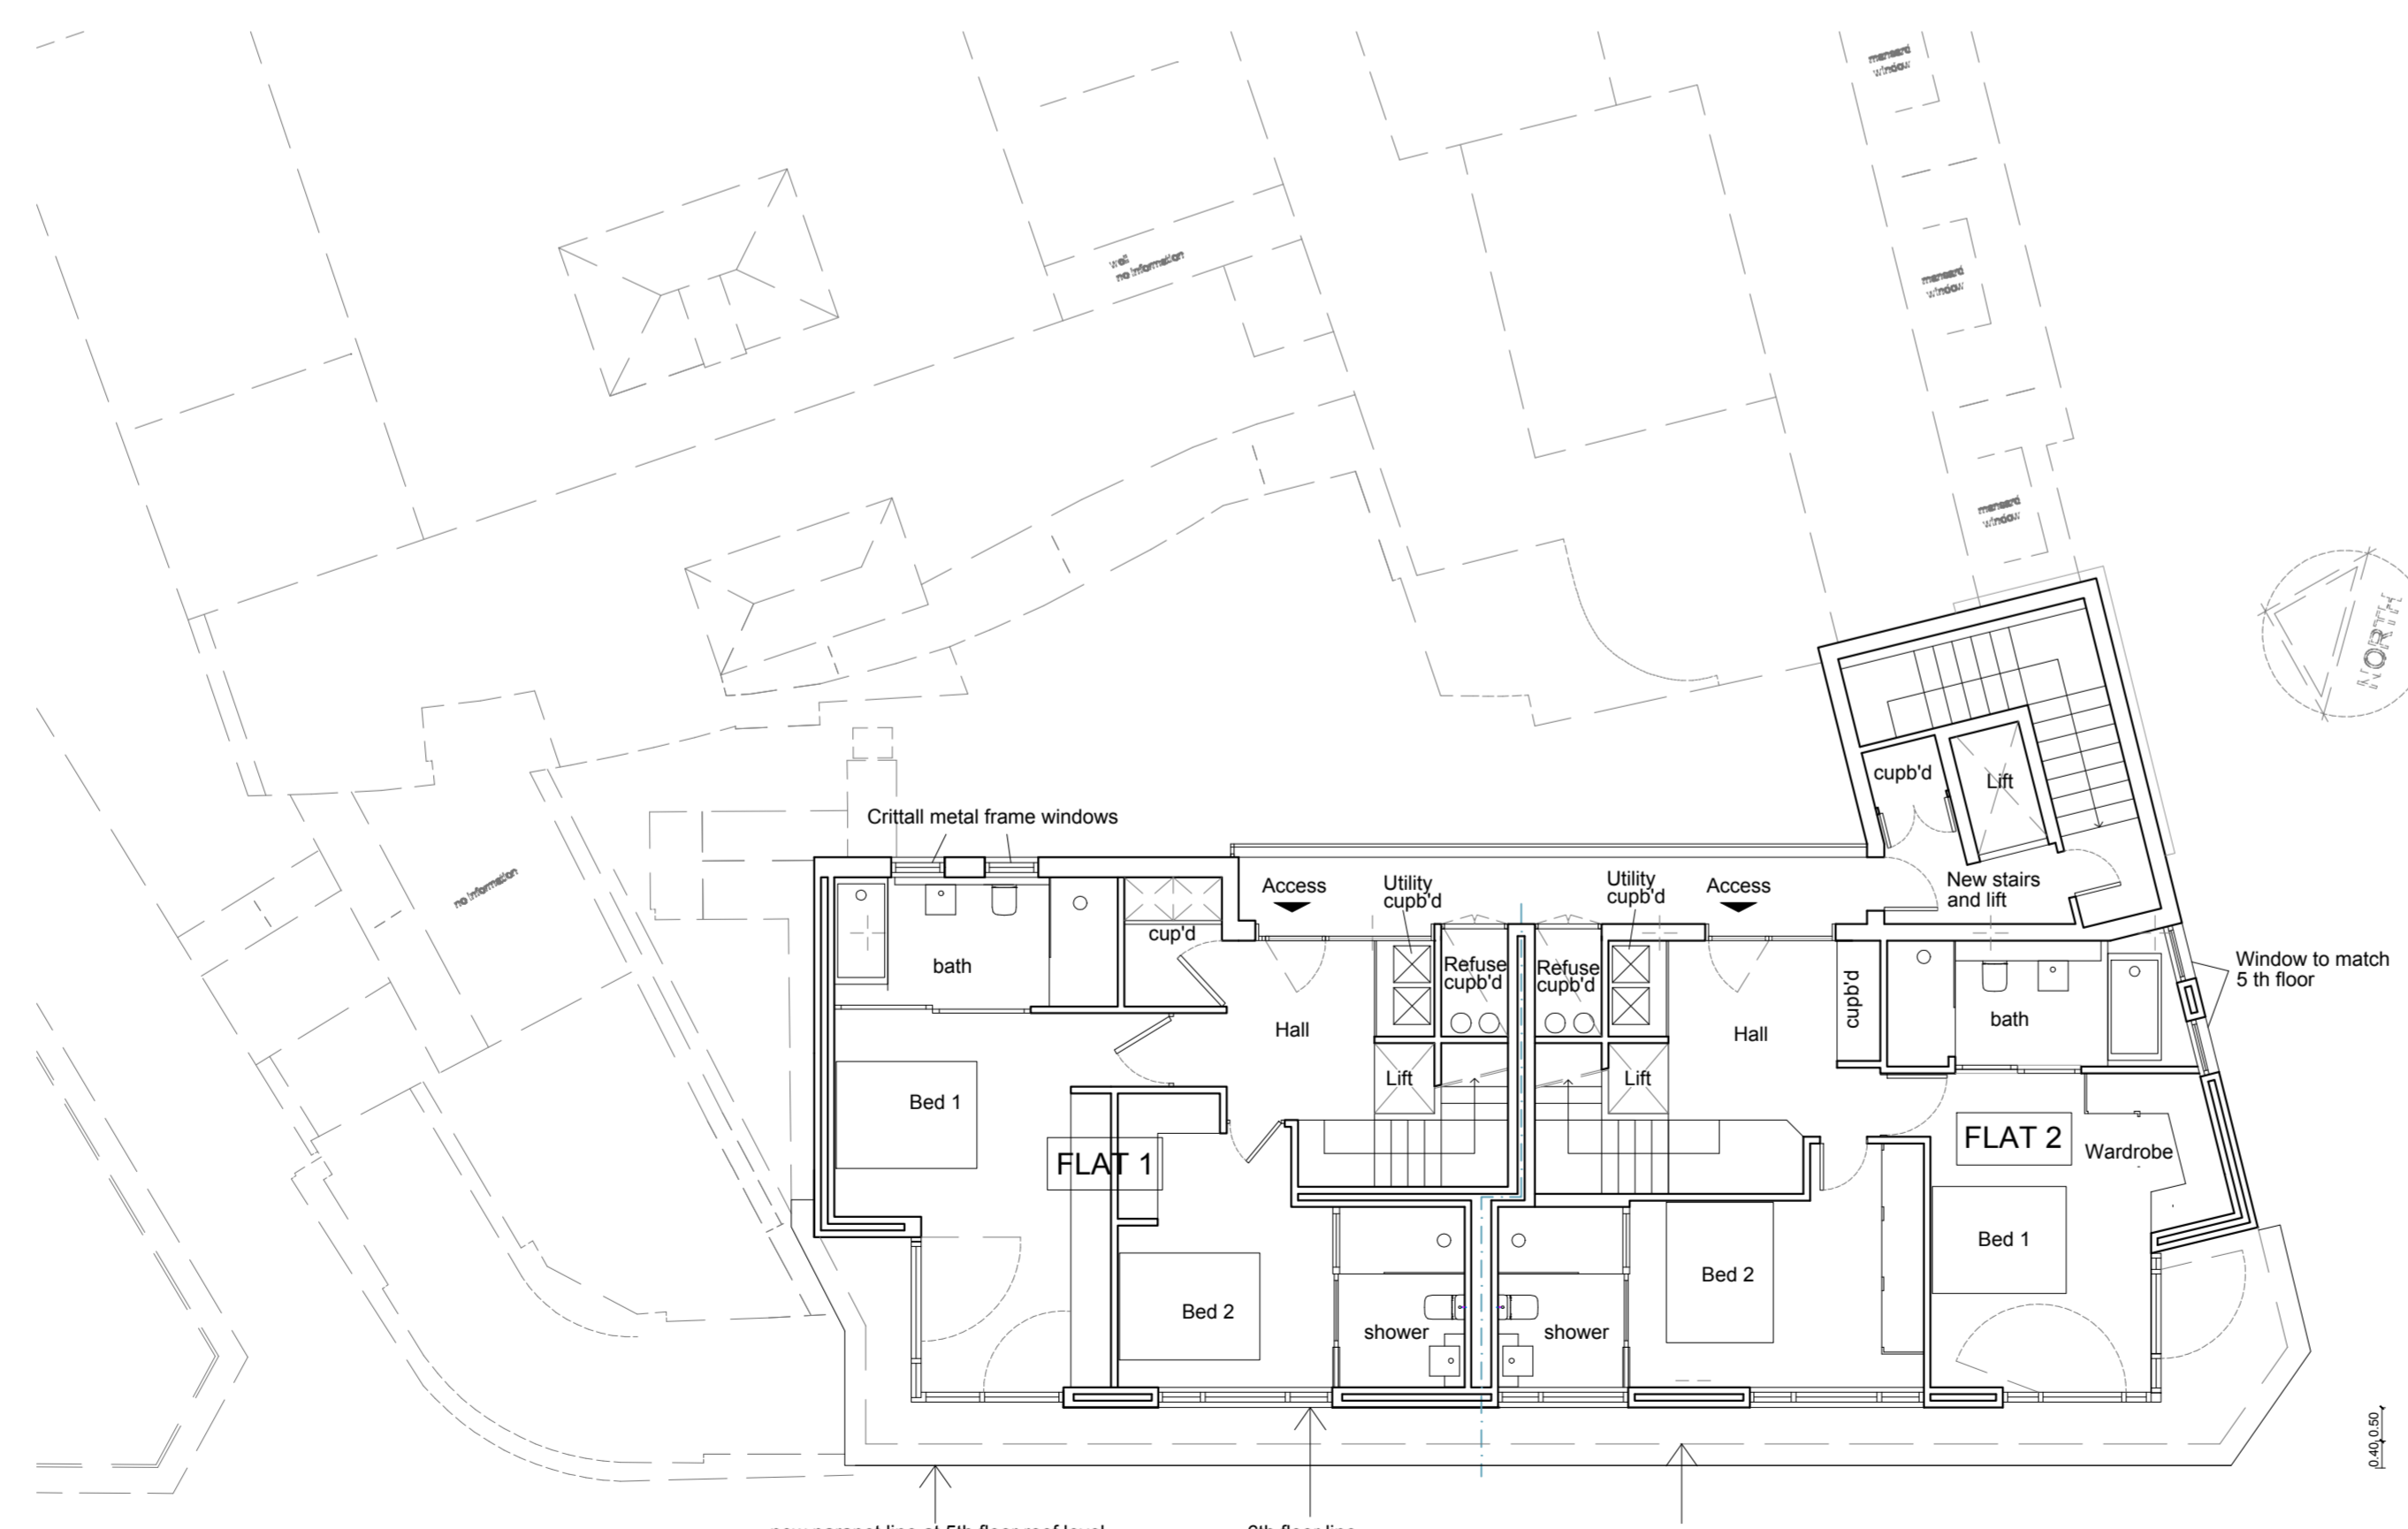

PROPOSED ROOF

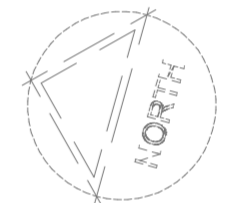

PROPOSED LEVEL 6



Revision B distribution amended 04-04-2017

This drawing is the property of Life Designs and is issued on the condition that it not reproduced, disclosed or copied to any unauthorised person in whole or part without prior written consent.
 No dimensions are to be scaled from this drawing all dimensions stated must be verified on site. The architect must be advised of any discrepancies prior to any item of work being put in hand. This drawing must be read together with the specification, bill of quantities and related drawings



Julia Vincens 16
 Bendinat - 07181 Calvià
 Mallorca - Spain
 T +34 871 115 433
 m. +34 608 392 748
 aa_lifedesigns@gmail.com

Project:	Phoenix House 104-110 Charing Cross Road, London WC2 OJP			
Client:	Mr & Mrs H S Markham & The Hallam partnership LLP			
Title:	Proposed floor plans levels 6,7 & Roof			
Situation:	Planning			
Project N°:	Date:	Scale:	Drawing N°:	Rev:
259	04 / 2017	1/100 (A1)	(P) 004	