


New fixed window opening

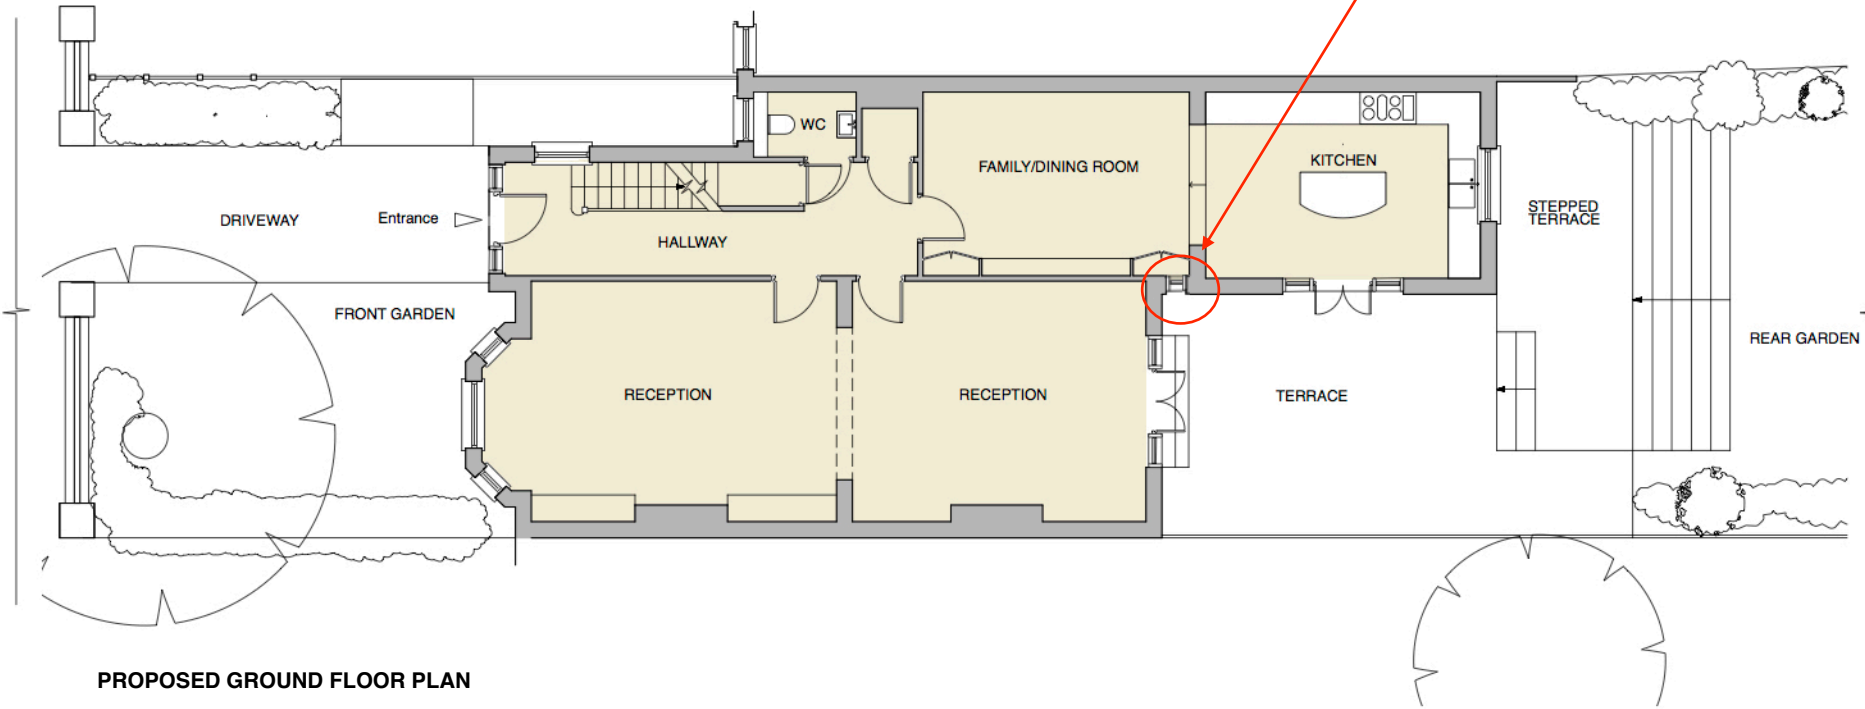


GENERAL NOTES:


CLIENT
MR AND MRS SOTTI

JOB TITLE
**207 GOLDHURST
TERRACE
LONDON**

**PROPOSED
PLANS**

SCALE
1:100@A3

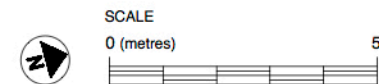

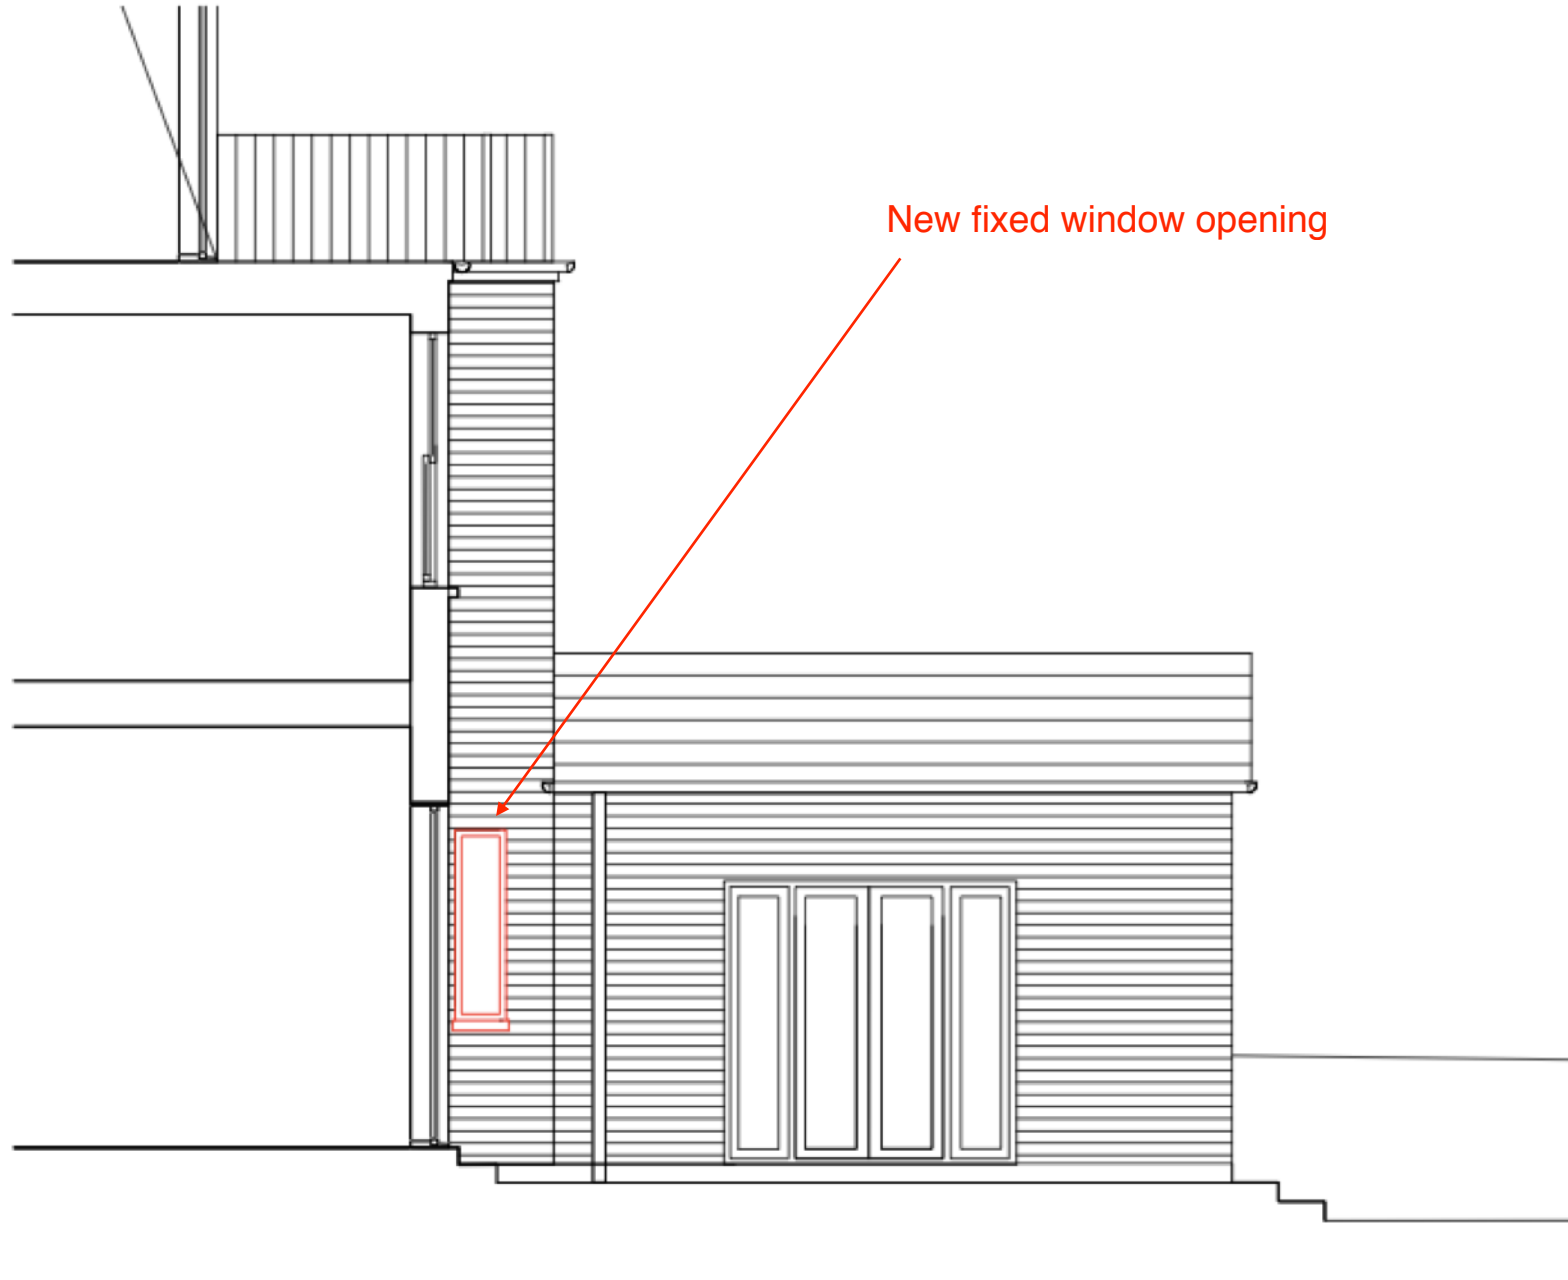

New fixed window opening



GENERAL NOTES:

CLIENT
MR AND MRS SOTTI

JOB TITLE
**207 GOLDHURST
TERRACE
LONDON**

**PROPOSED SIDE
ELEVATION**



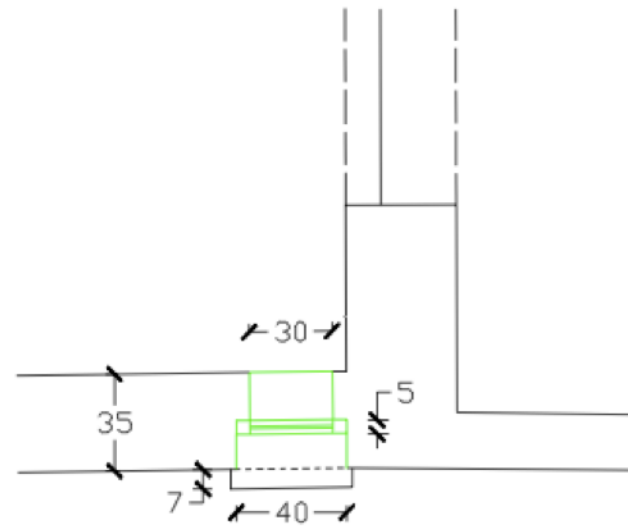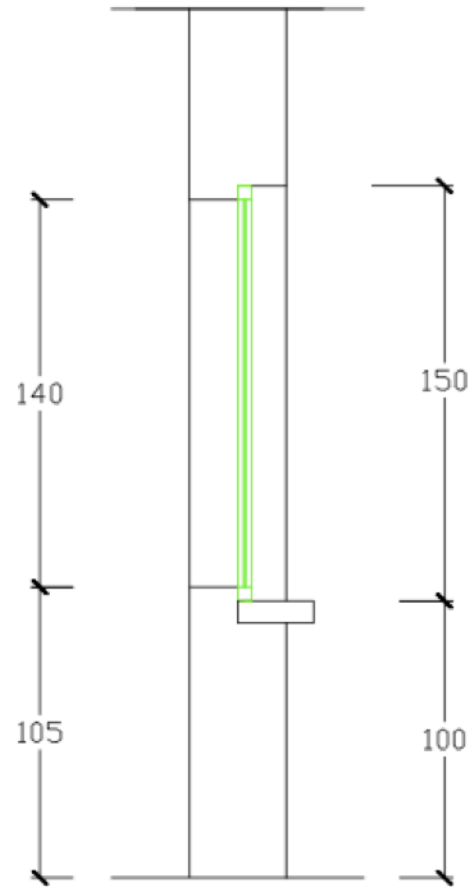

GENERAL NOTES:

CLIENT
MR AND MRS SOTTI

JOB TITLE
207 GOLDHURST
TERRACE
LONDON

PROPOSED
SECTIONS

