


Zizzi, Unit 10, Central St Giles, London, WC2.

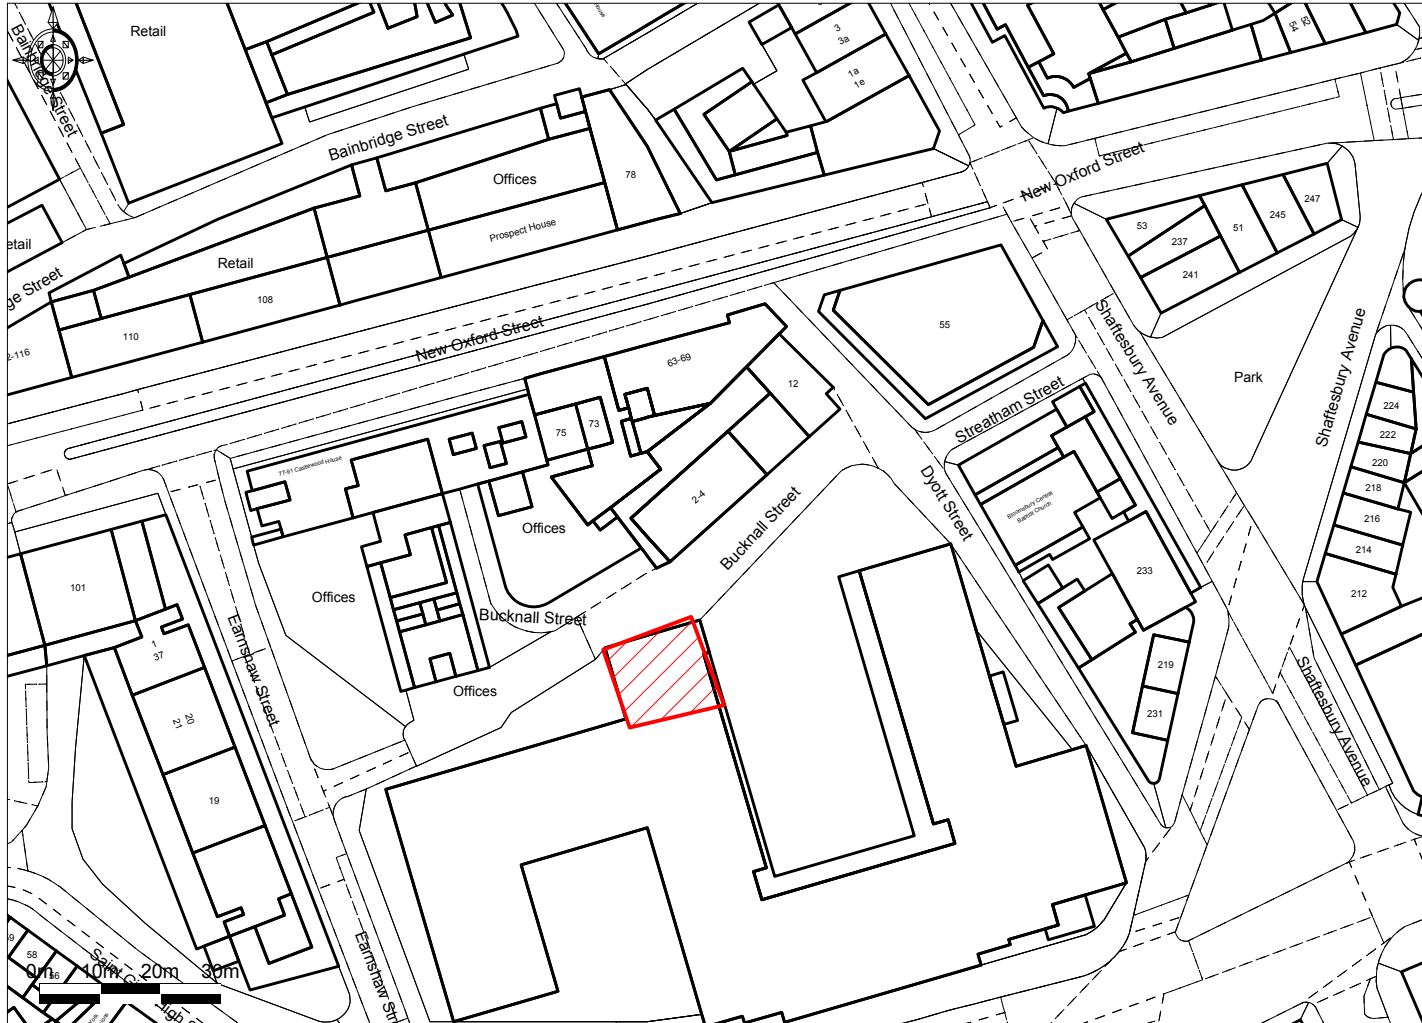

© UKMap Copyright The GeoInformation Group 2010 Licence No. LANDMLON100003121118. Plotted Scale 1:1250



Plan No: ZCSGNL080910  
Original Paper Size: A4