

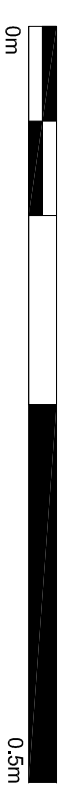


Please note that information used to produce these drawings is based on measured survey supplied by others; Heritage Architecture can not be held responsible for any inaccuracies that may exist. Please do not scale drawings; all dimensions should be verified on site.

Note:
All structural opening sizes to be checked and confirmed prior to any manufacture

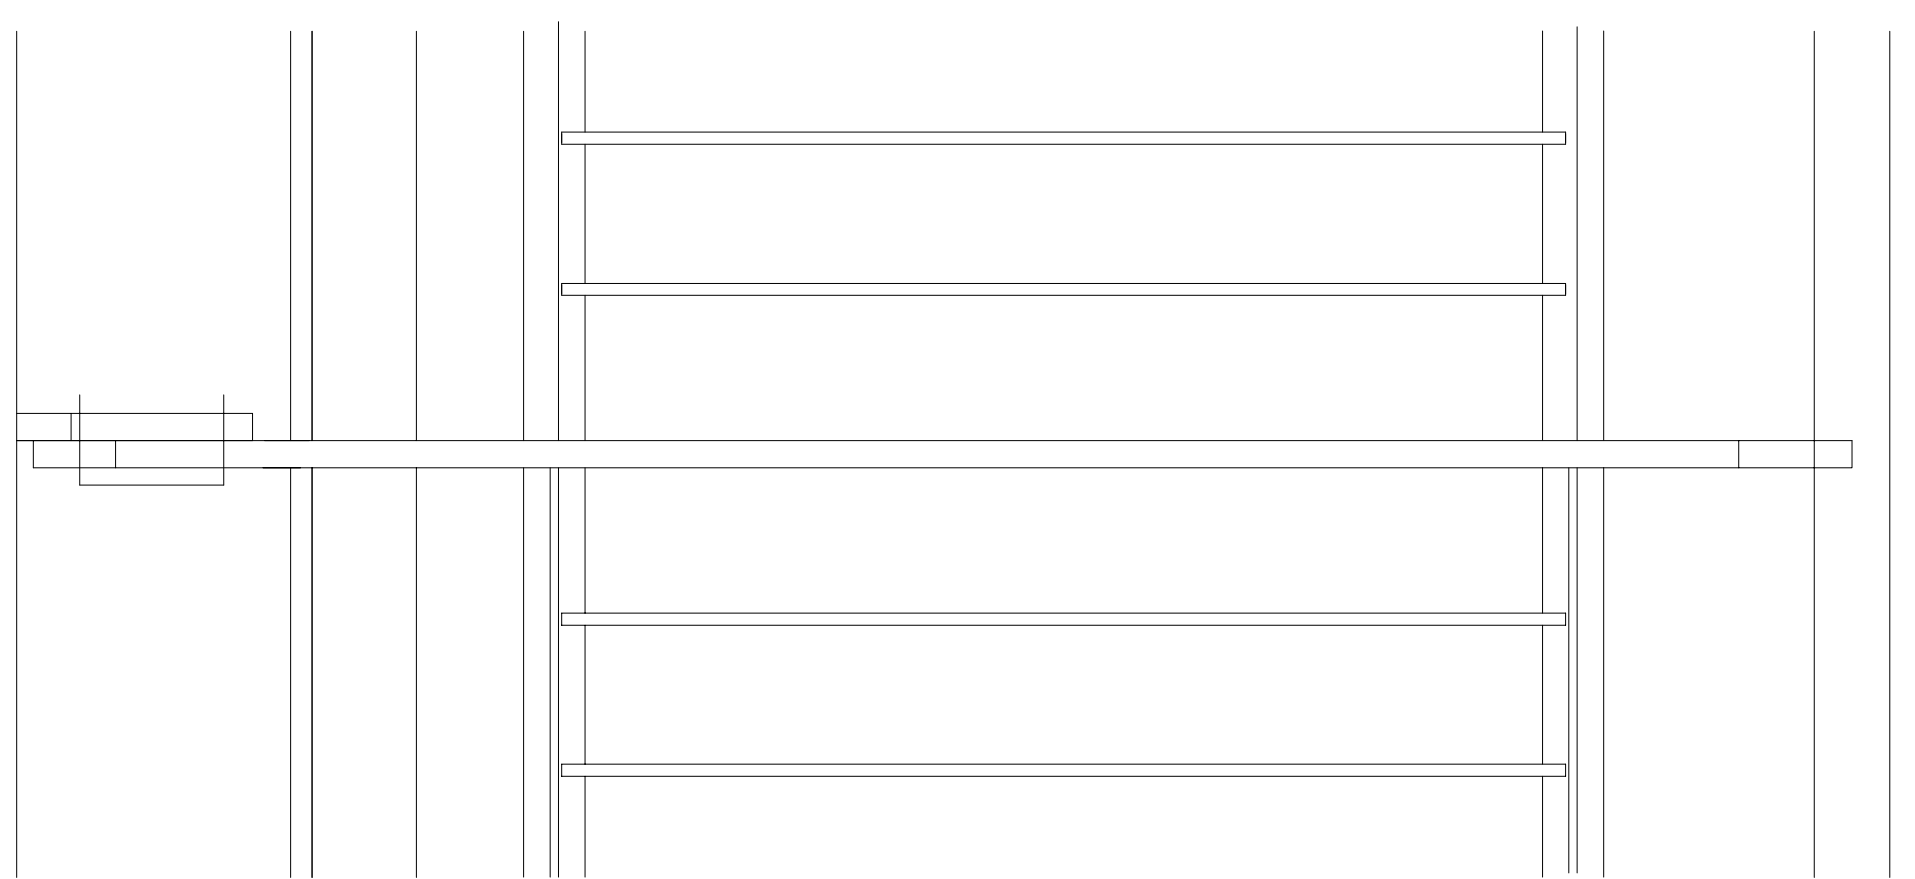

01 HANDRAIL AS PROPOSED - ELEVATION
300 1:5

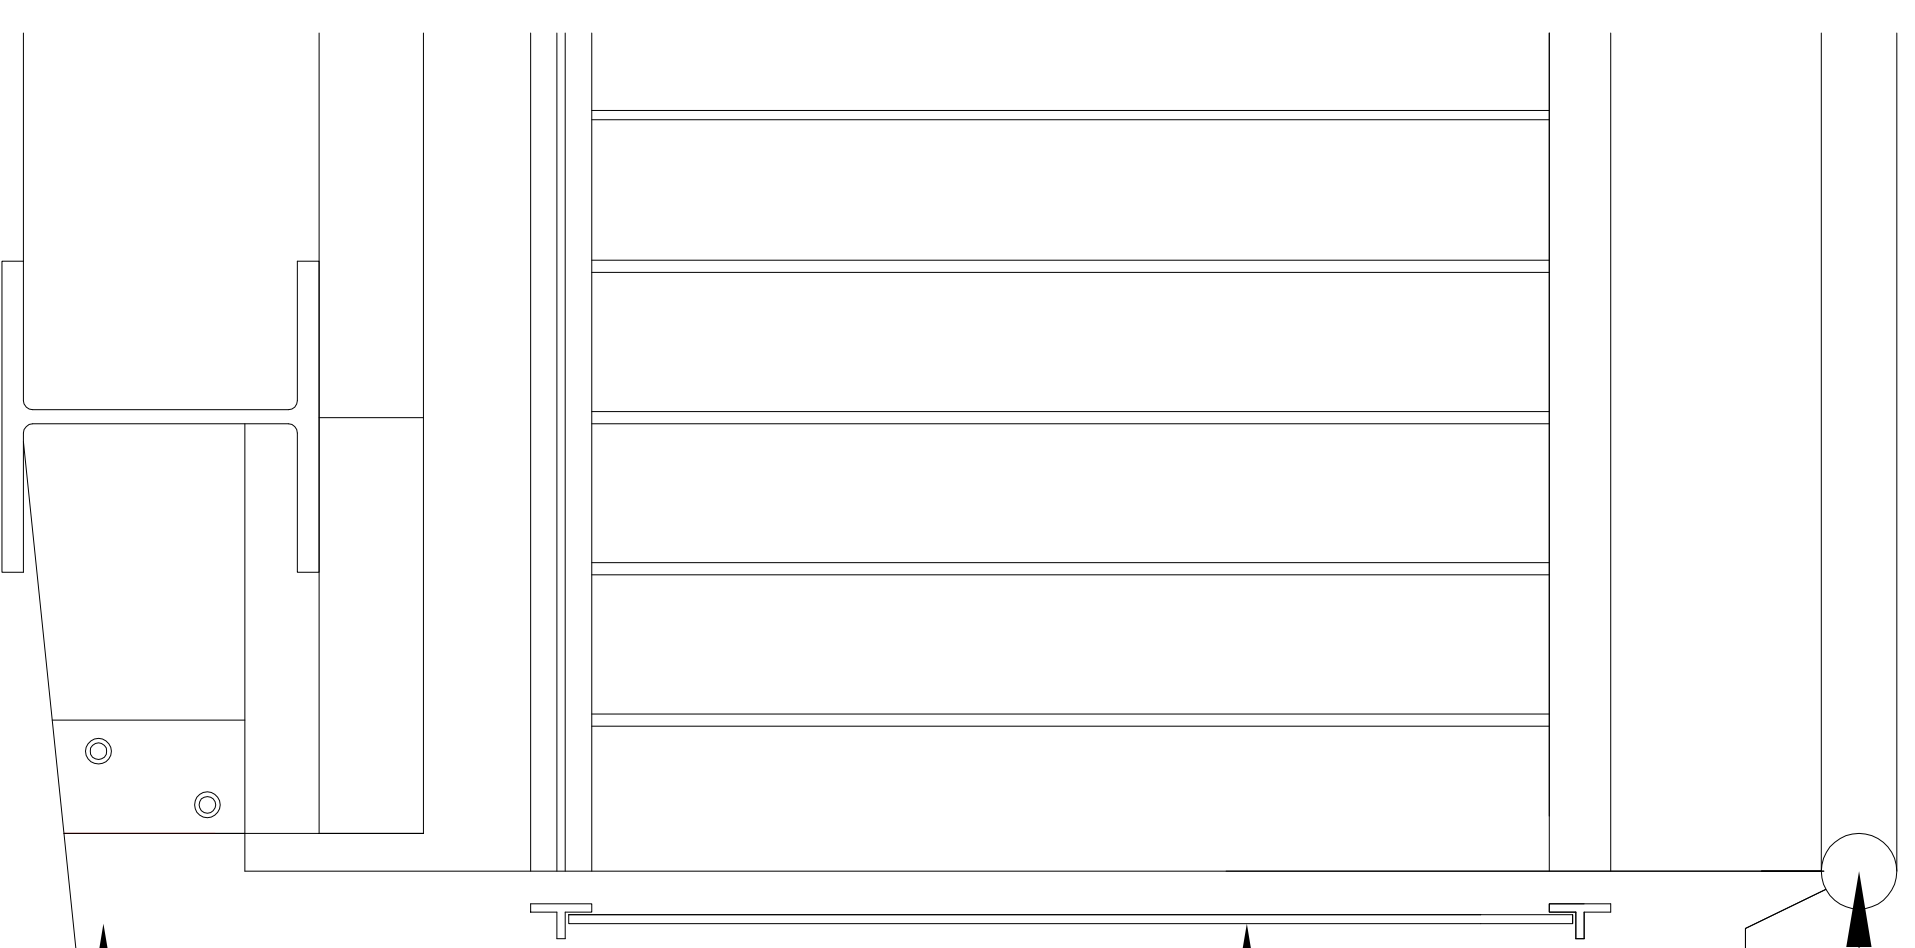


50 mm DIA. CIRCULAR TIMBER HANDRAIL FIXED TO STEEL FLAT SECTION UPRIGHTS

CIRCULAR STEEL RODS FIXED TOP AND BOTTOM TO STEEL T SECTIONS AND FIXED TO UPRIGHTS

UPRIGHT BOLTED TO STEEL PLATE

02 HANDRAIL AS PROPOSED - SECTION
300 1:5

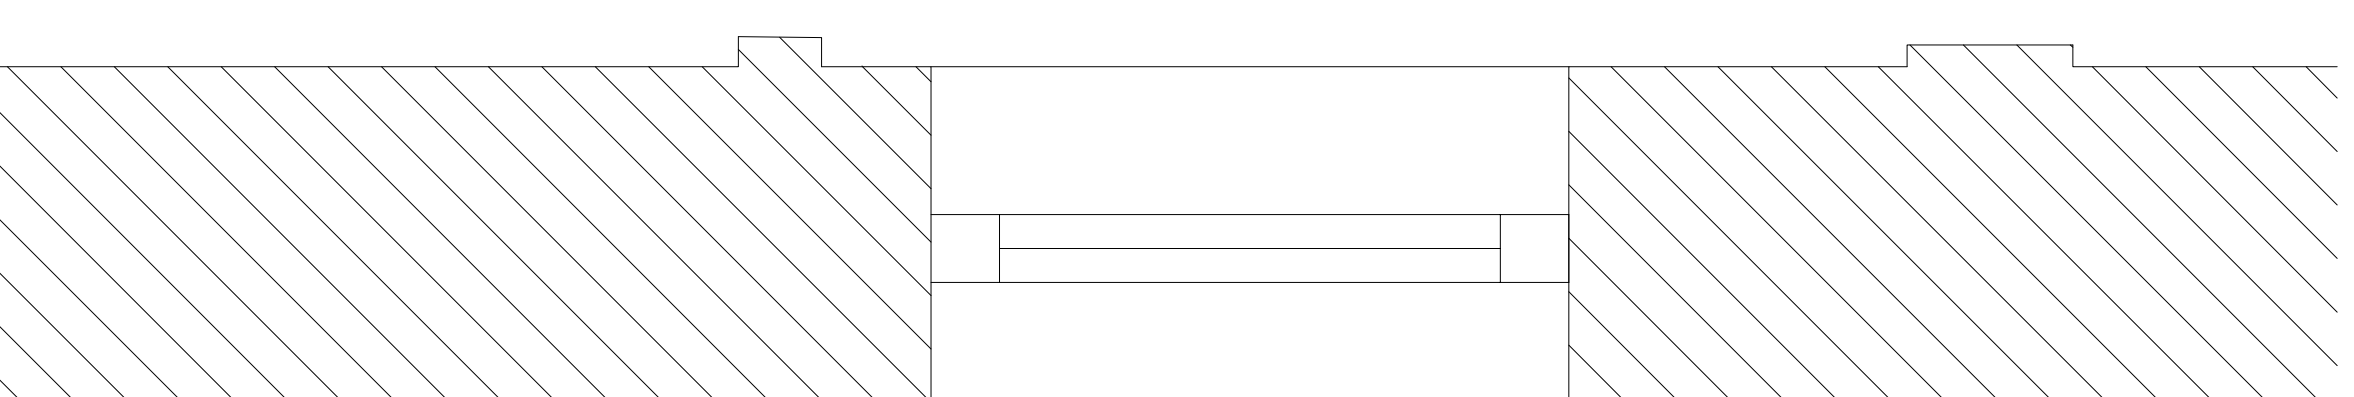

TIMBER UPSTAND

TIMBER BOARDS


150

STEEL BEAM
(SEE STRUCTURAL ENGINEER SKETCH 3788/SK/170222MPC/CFB-MEZZANINE)

STEEL POST
(SEE STRUCTURAL ENGINEER SKETCH 3788/SK/170222MPC/CFB-MEZZANINE)

03 MEZZANINE FLOOR AS PROPOSED
300 1:10

Scale	1:5/ 1:10 @ A1	Rev. *
Drawing Status	FOR PLANNING	
Date	April 2017	Drawing No. N2241-29-35-300

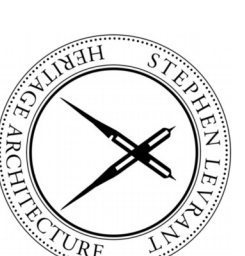

STEPHEN LEVRANT HERITAGE ARCHITECTURE
62 British Grove, London, W4 2NL T: 0208 748 5501
E-mail: info@heritageemail.co.uk F: 0208 748 4492

STANLEY SIDINGS
Camden Stables Market
Chalk Farm Building
London NW1
United Kingdom

CHALK FARM
Mezzanine Details as Proposed