


**1** PLAN EXISTING & DEMOLITION  
SCALE 1:100

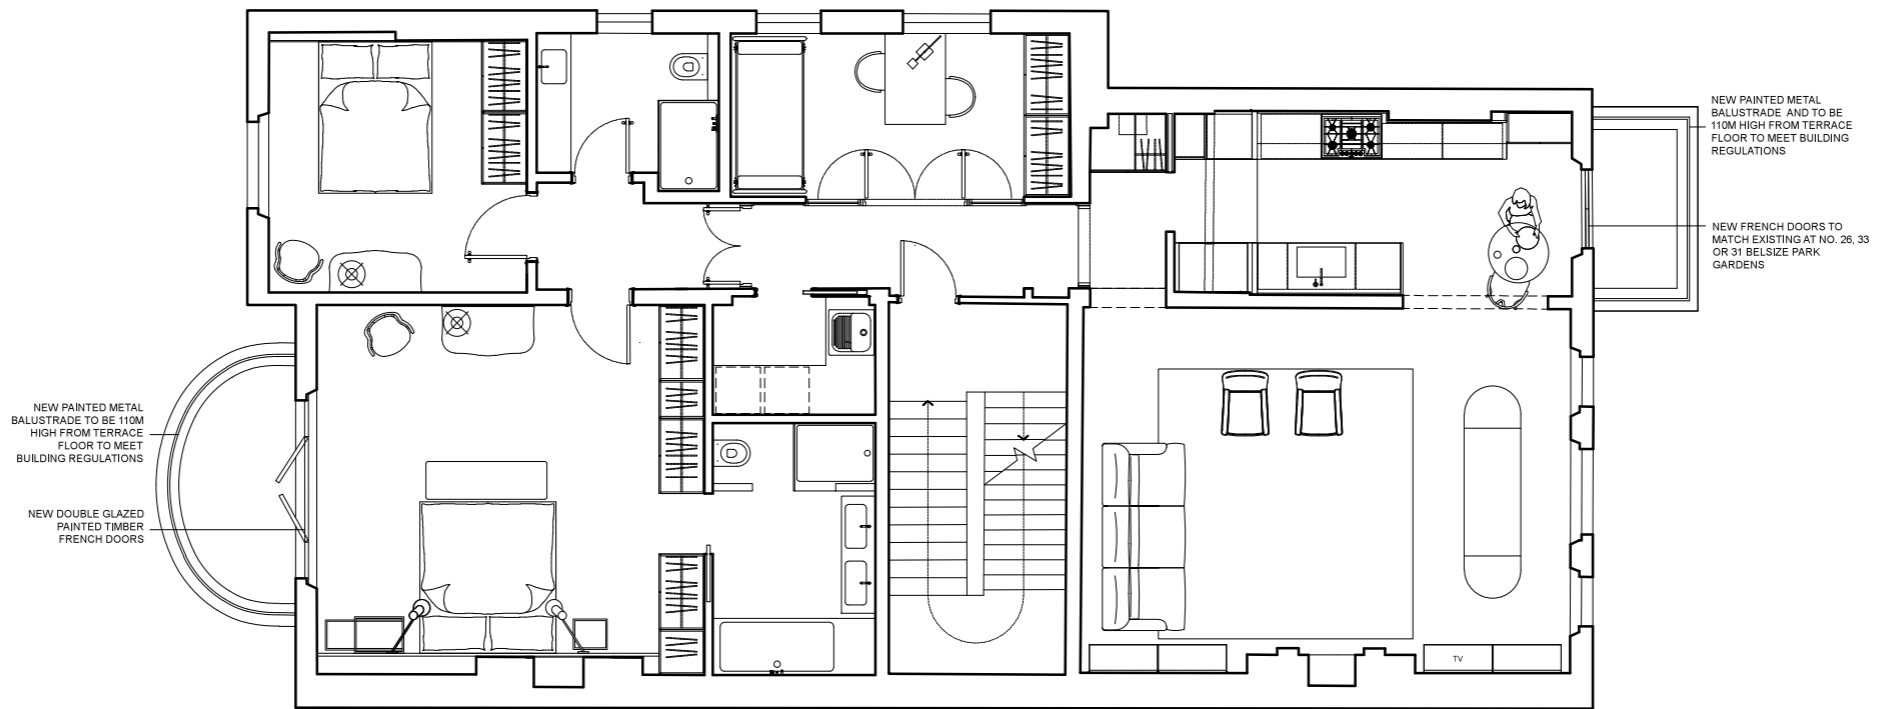

**1** PLAN PROPOSED  
SCALE 1:100

0 1 2 3 4 5

**BERTOLINI ARCHITECTS**

1-5 Dell's Mews  
Churton Place  
London SW1V 2LW

tel. +44 2072339233  
www.bertoliniarchitects.com

Project **017**

**8 BELSIZE PARK GARDENS , LONDON NW3 4LD**

Scale	1/100	Site Datum	98.00m
Format	297 x 420 (ISO A3)	Drawing number	<b>P.1.017.100</b>
Date	03.04.2017	Revision	-
Drawing title	<b>PLAN _ EXISTING DEMOLITION &amp; PROPOSED</b>	Status	PLANNING