


EXISTING SECTION A-A
SCALE: 1:50

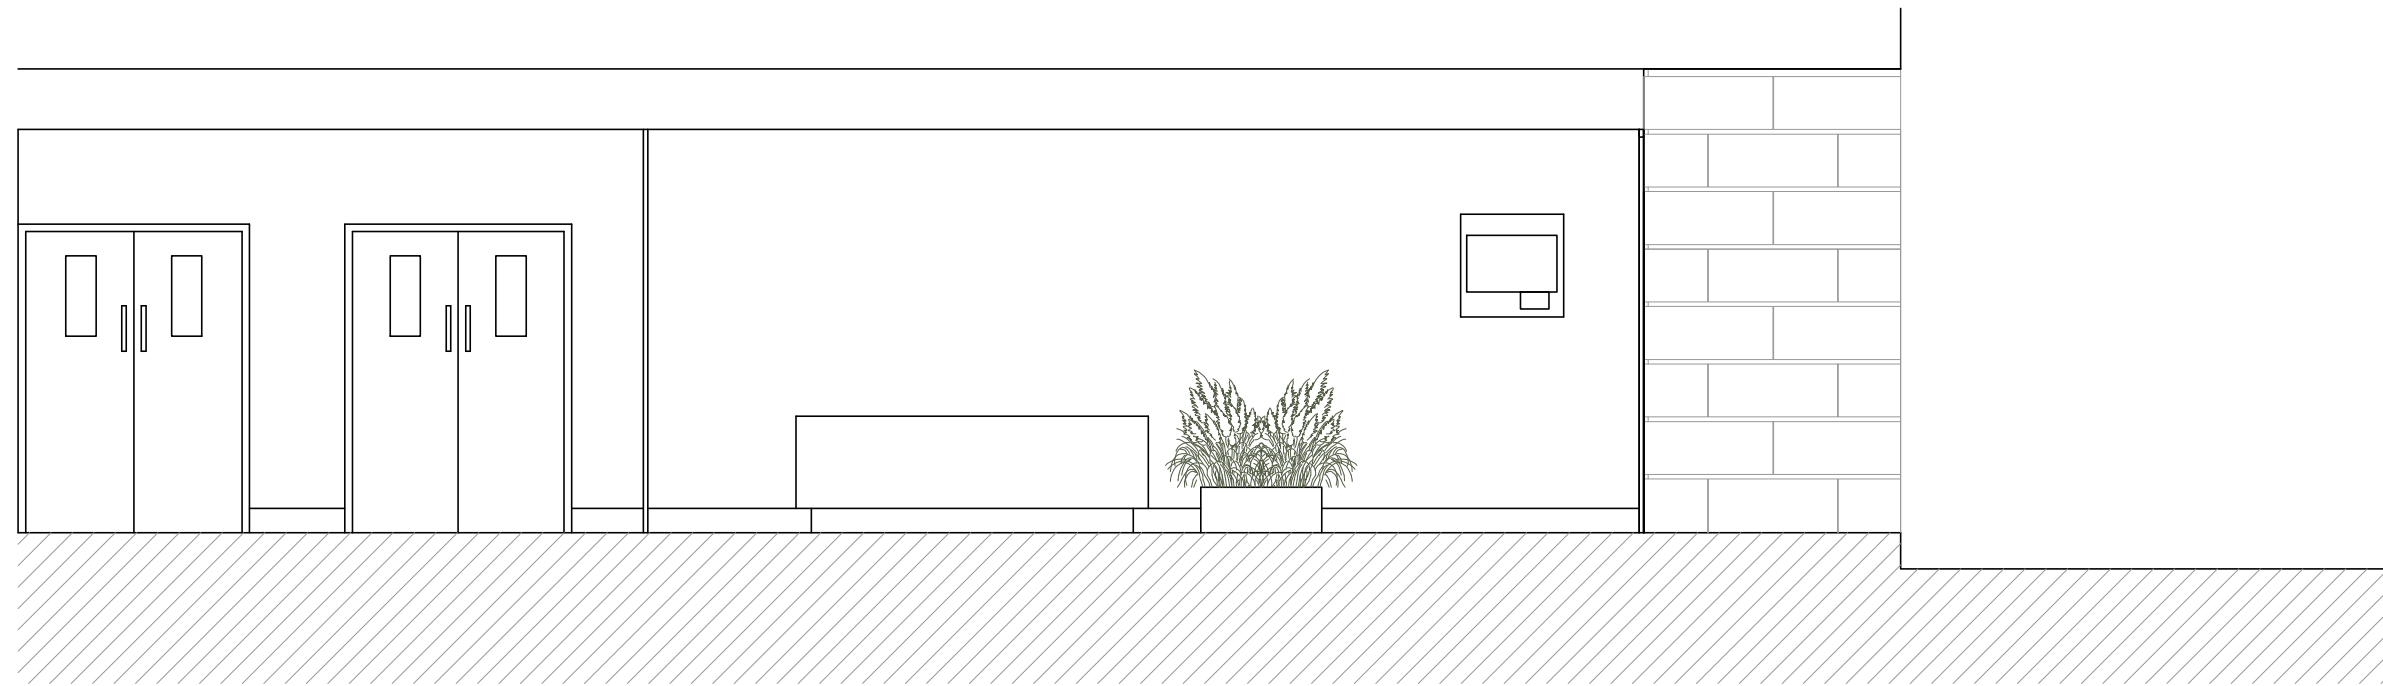

EXISTING SECTION B-B
SCALE: 1:50