


PROPOSED SECTION A-A
SCALE: 1:50

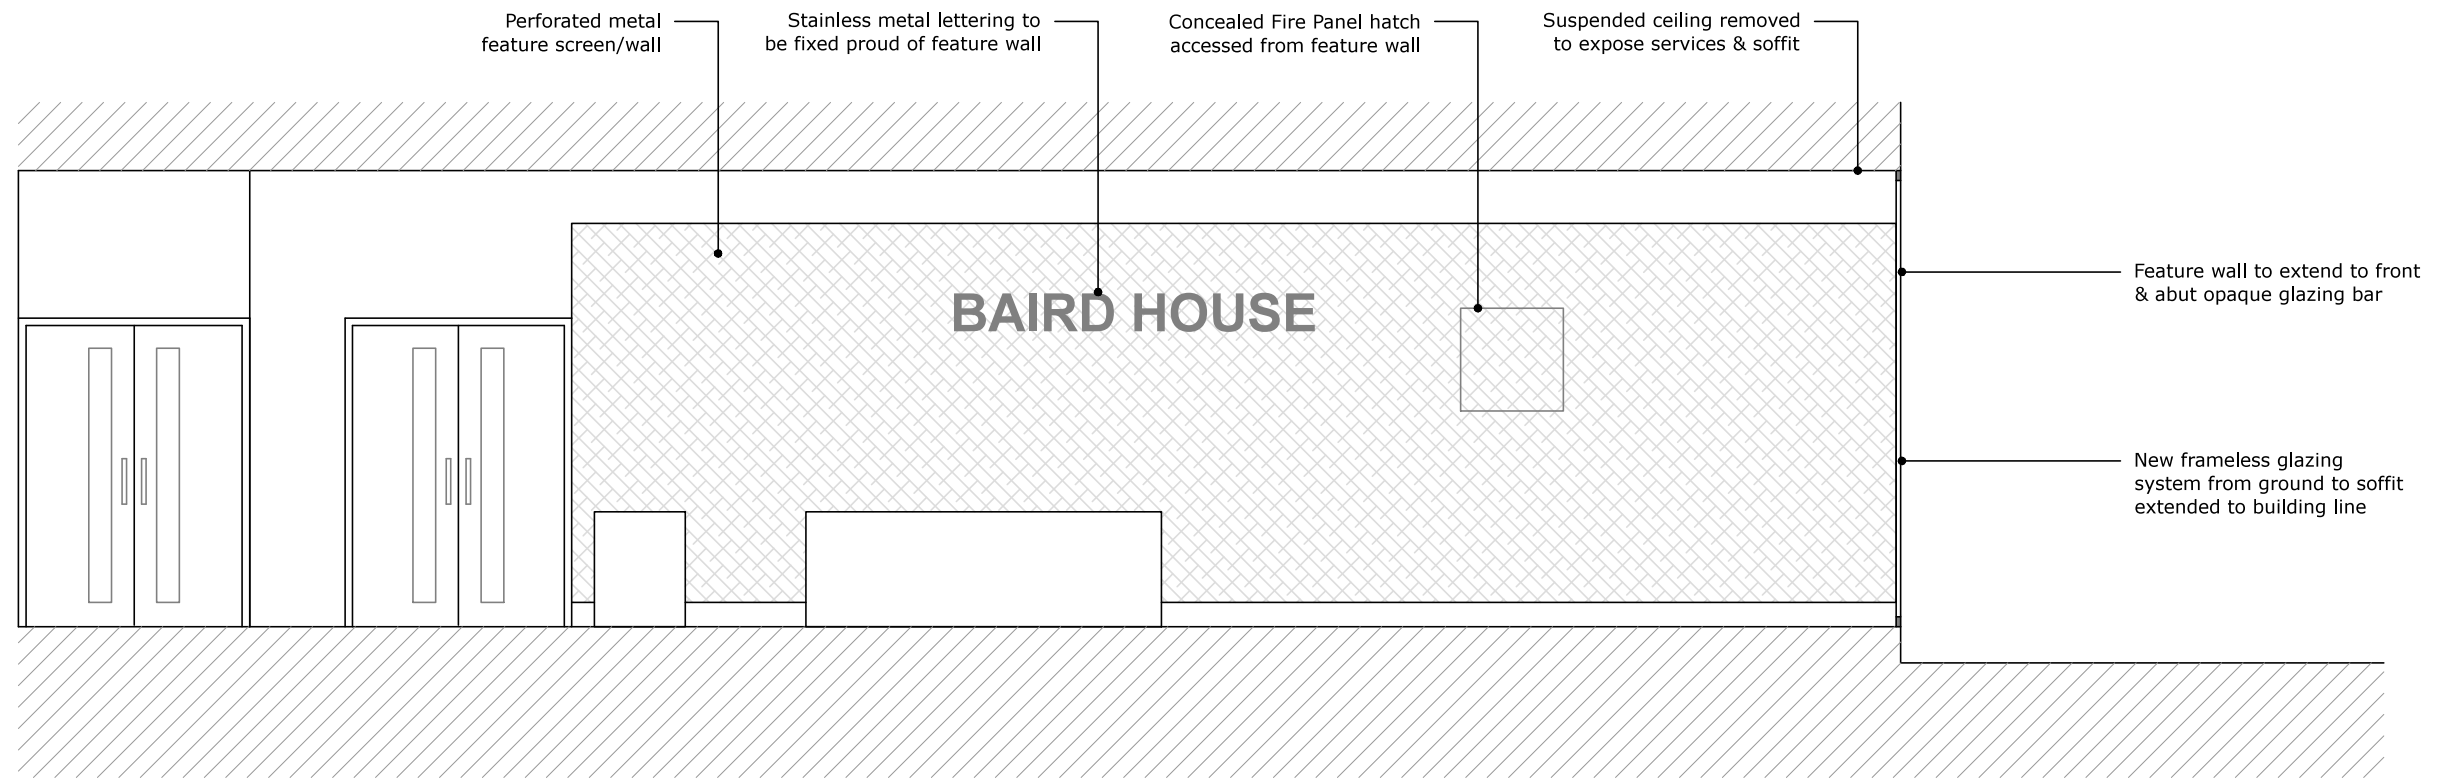

PROPOSED SECTION B-B
SCALE: 1:50