


SCALE: 1:200 0m 2m 4m 6m 8m 10m

1/200 @ A1

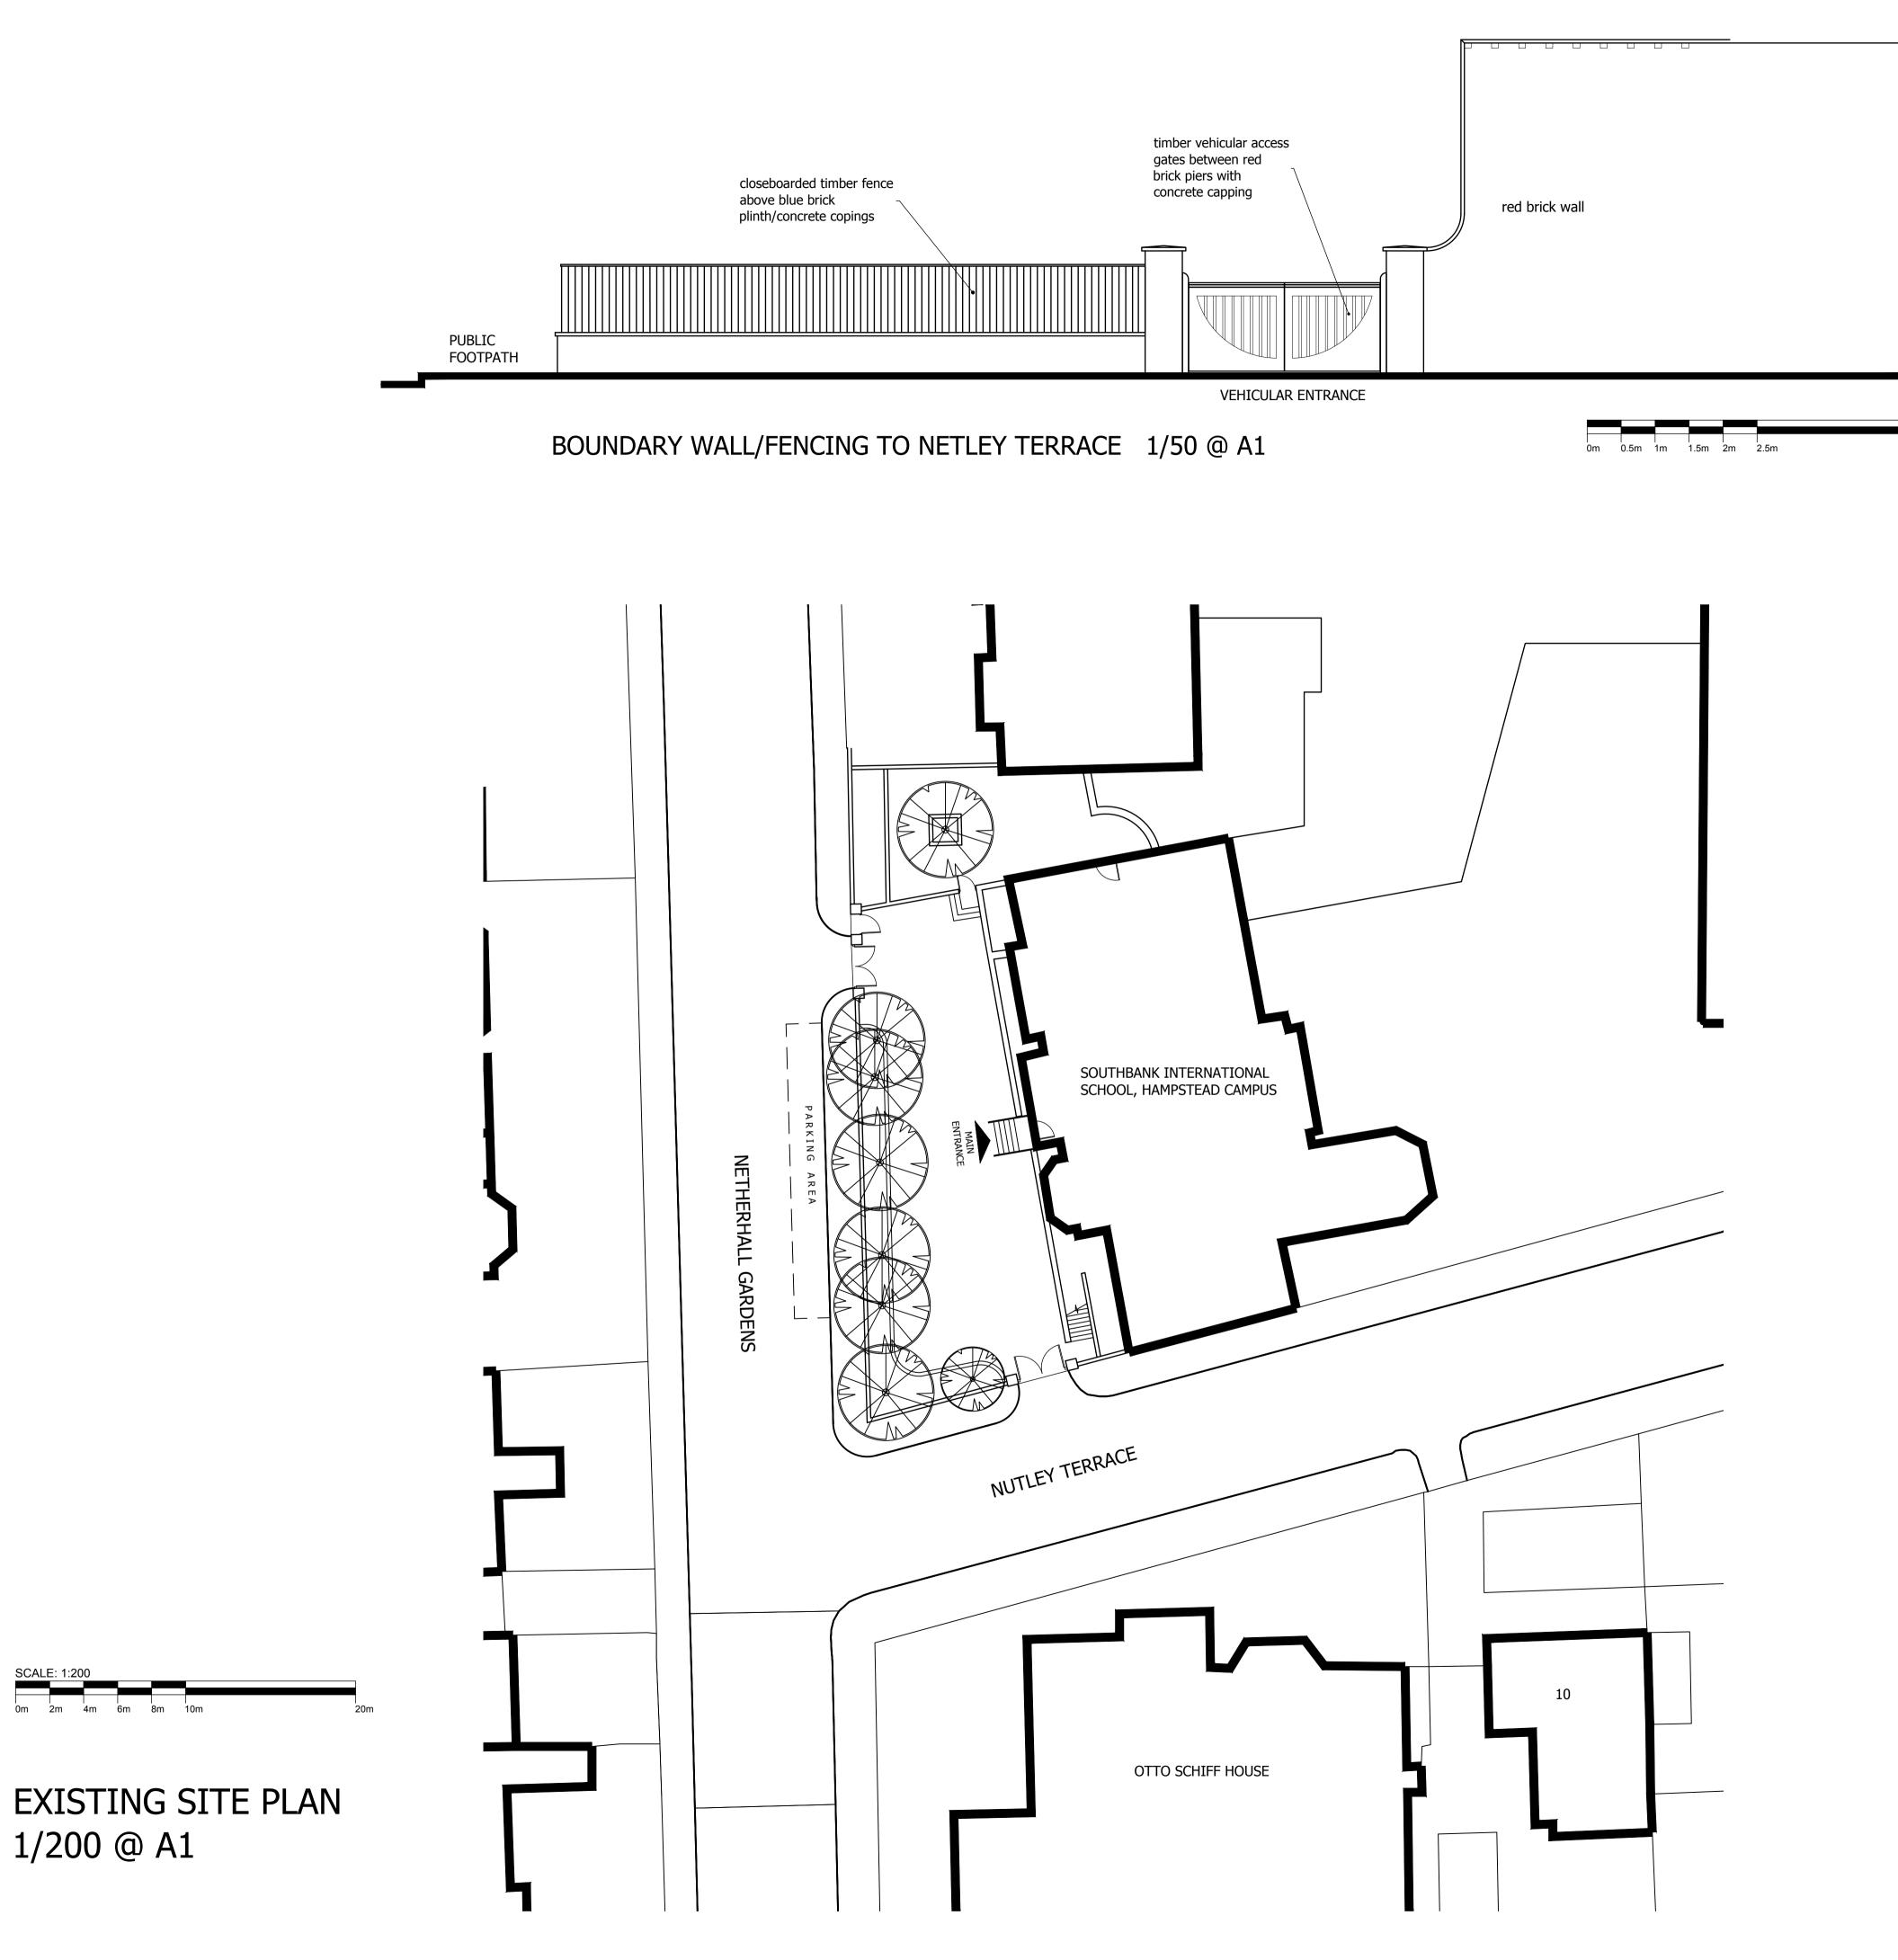

EXISTING	FORECOURT	LAYOUT

HB Architects Ltd. The Old Telephone Exchange, Albert Street, Rugby, Warks. CV21 2SA Tel: 01788 576137 e-mail: info@hb-architects.co.uk www.hb-architects.co.uk

EXTERNAL ALTERATIONS TO SCHOOL ENTRANCE OFF NUTLEY TERRACE

COGNITA SCHOOLS LTD. SOUTHBANK INTERNATIONAL SCHOOL, NETHERHALL GARDENS, HAMPSTEAD

Drawn: CB Date: 13.04.17 Scale: 1:200; 1:50 @ A1 Status: Planning Dwg No. 168:15:P20		architects
Date: 13.04.17 Scale: 1:200; 1:50 @ A1 Status: Planning Dwg No.	Draw	n:
13.04.17 Scale: 1:200; 1:50 @ A1 Status: Planning Dwg No.		СВ
Scale: 1:200; 1:50 @ A1 Status: Planning Dwg No.	Date:	
1:200; 1:50 @ A1 Status: Planning Dwg No.		13.04.17
Status: Planning Dwg No.	Scale	:
Planning Dwg No.		1:200; 1:50 @ A1
Dwg No.	Statu	s:
		Planning
168:15:P20	Dwg	No.
		168:15:P20

C Copyright