


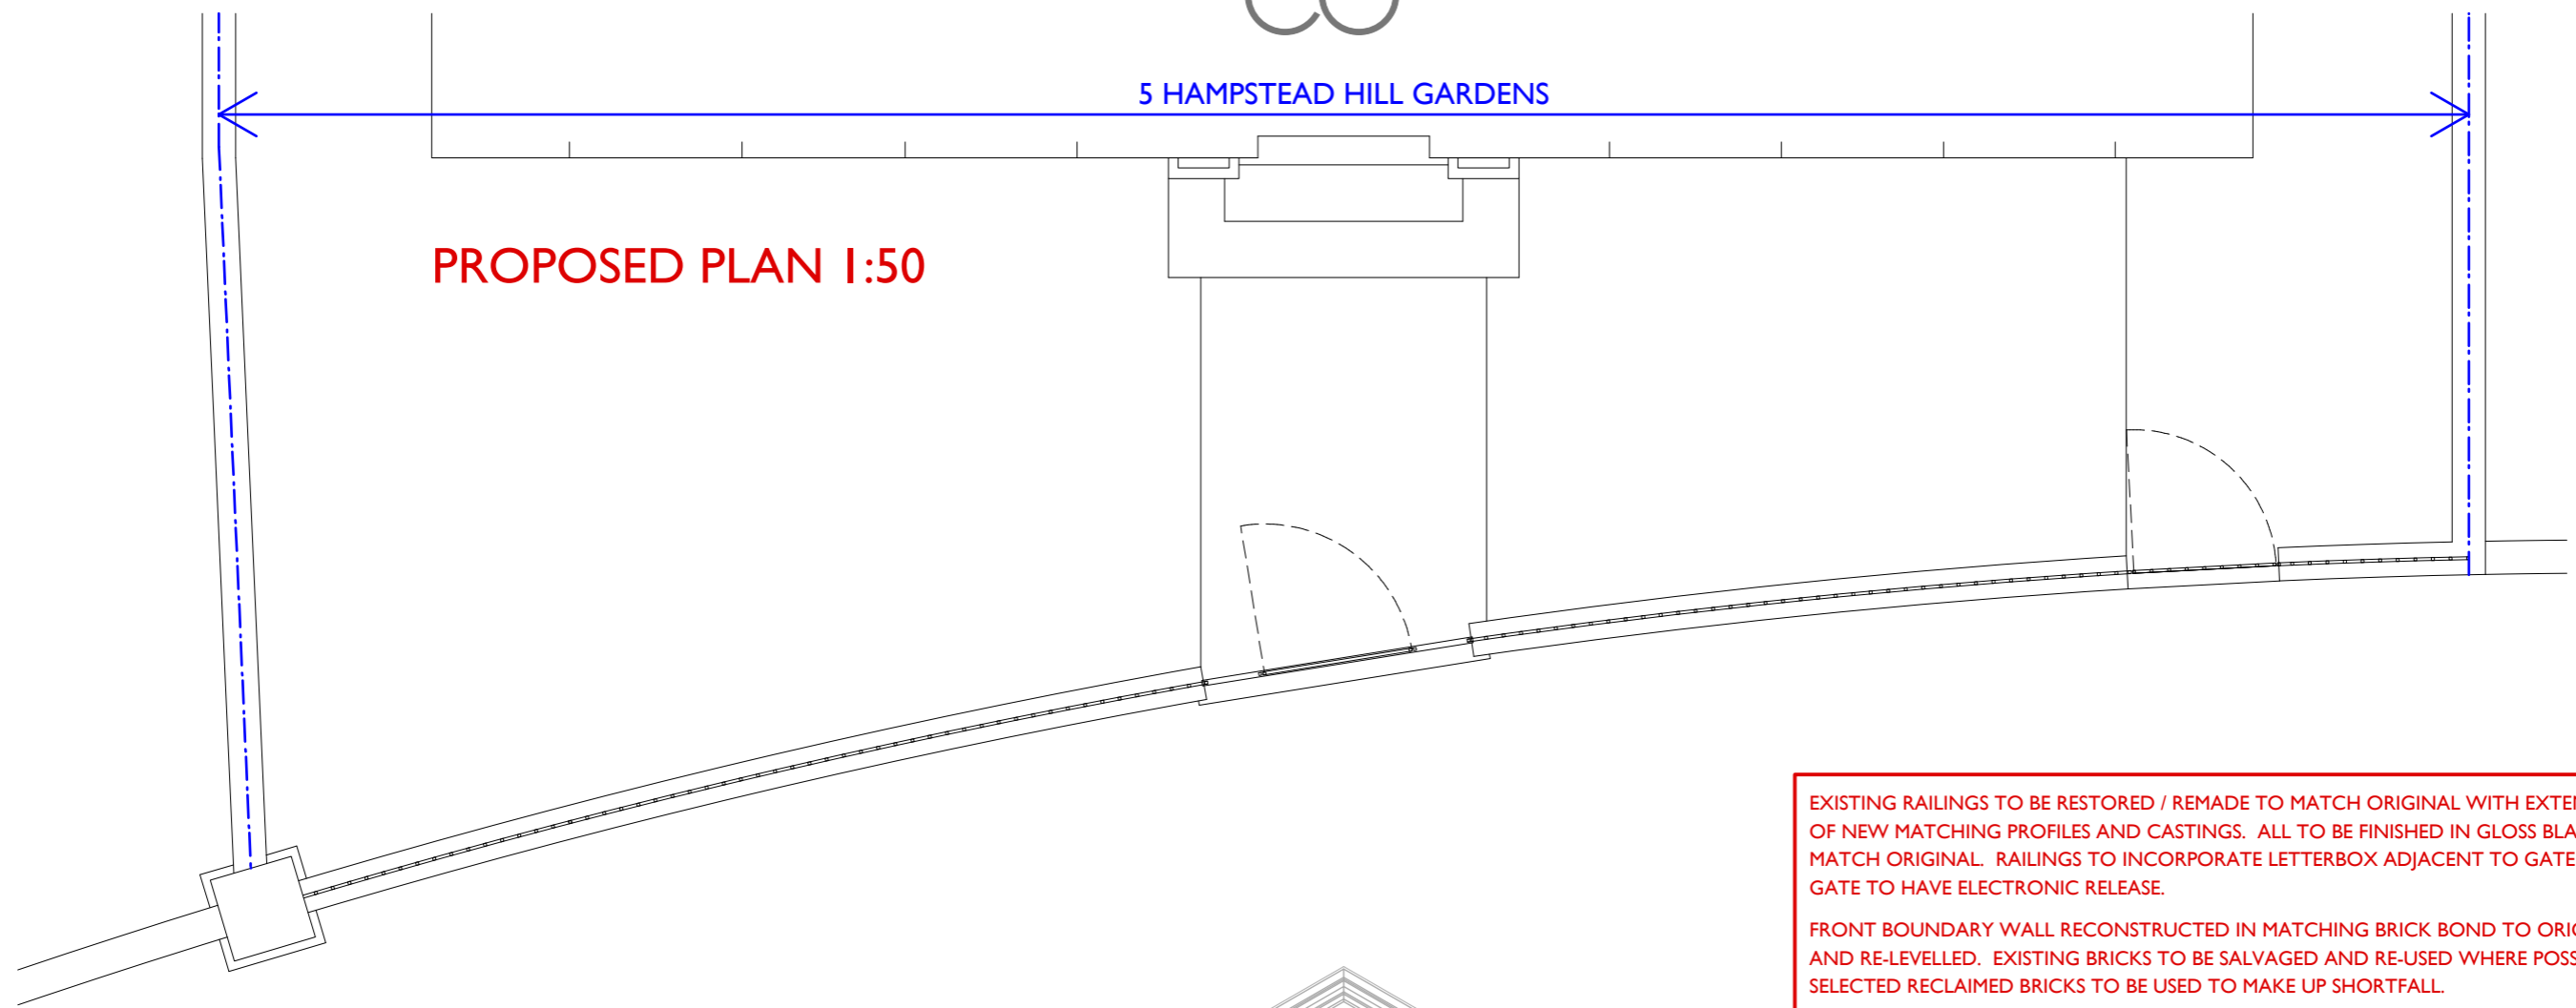

5 HAMPSTEAD HILL GARDENS

PROPOSED PLAN 1:50




EXISTING RAILINGS TO BE RESTORED / REMADE TO MATCH ORIGINAL WITH EXTENSIVE USE OF NEW MATCHING PROFILES AND CASTINGS. ALL TO BE FINISHED IN GLOSS BLACK TO MATCH ORIGINAL. RAILINGS TO INCORPORATE LETTERBOX ADJACENT TO GATE. GATE TO HAVE ELECTRONIC RELEASE.

FRONT BOUNDARY WALL RECONSTRUCTED IN MATCHING BRICK BOND TO ORIGINAL LINE AND RE-LEVELLED. EXISTING BRICKS TO BE SALVAGED AND RE-USED WHERE POSSIBLE. SELECTED RECLAIMED BRICKS TO BE USED TO MAKE UP SHORTFALL.

NEW CUT STONE COPINGS THROUGHOUT WITH MATCHING PROFILE.

PROPOSED ELEVATION 1:50

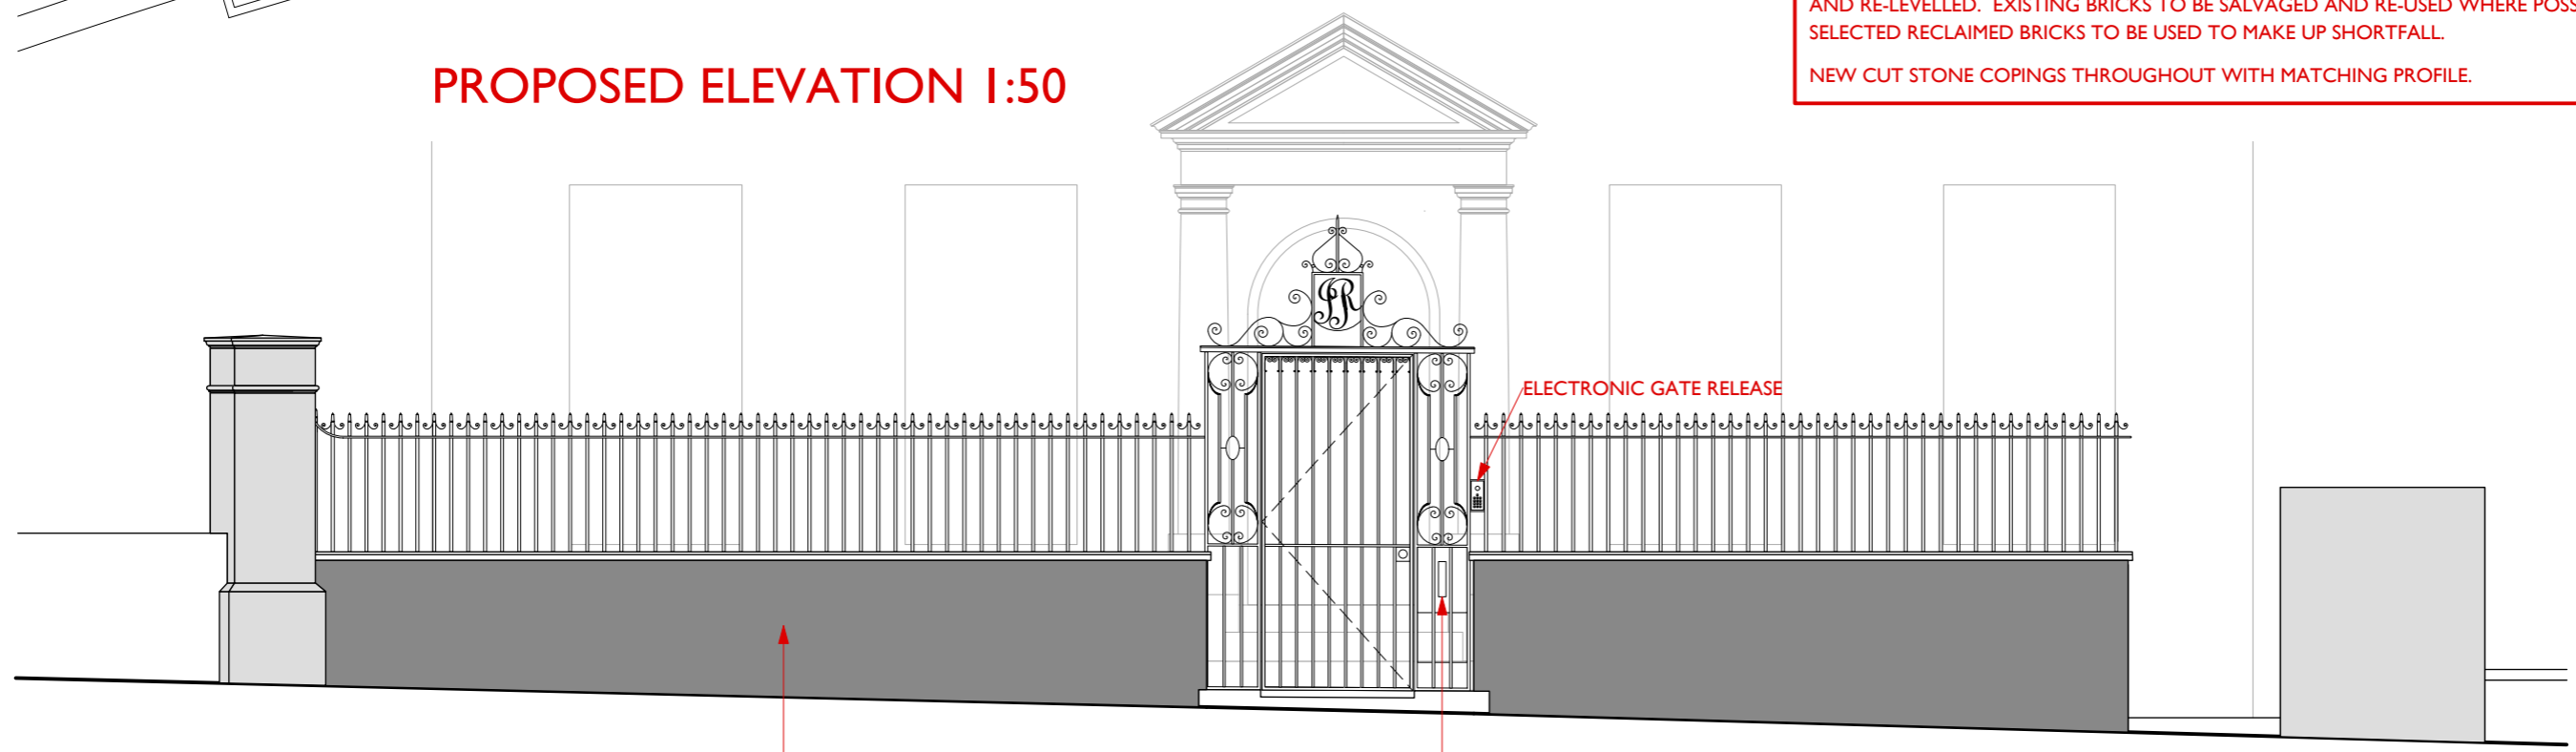

SECTIONS OF FRONT WALL SHOWN DARK SHADED TO BE RE-BUILT.

ELECTRONIC GATE RELEASE

LETTERBOX MOUNTED IN RAILINGS, FINISHED TO MATCH RAILINGS

Cox & Jones Ltd

36-38 Rochester Place London NW1 9JX tel/fax: +44(0)20 8330 7002 e: enquiries@coxandjones.co.uk w: www.coxandjones.co.uk  
Bespoke Conservatory Specialists . Service & Maintenance . Architectural Services  
Registered in England No.6127336

THIS DRAWING IS COPYRIGHT AND MAY NOT BE REPRODUCED IN PART OR IN WHOLE WITHOUT PRIOR WRITTEN CONSENT FROM COX & JONES LTD

CLIENT: MR & MRS BEECROFT - 5 HAMPSTEAD HILL GARDENS  
PROJECT: FRONT WALL AND RAILINGS RECONSTRUCTION  
TITLE: PROPOSED PLAN AND ELEVATION  
DATE: FEB 2017 SCALE: 1:50 DWG NO: BD-02A