
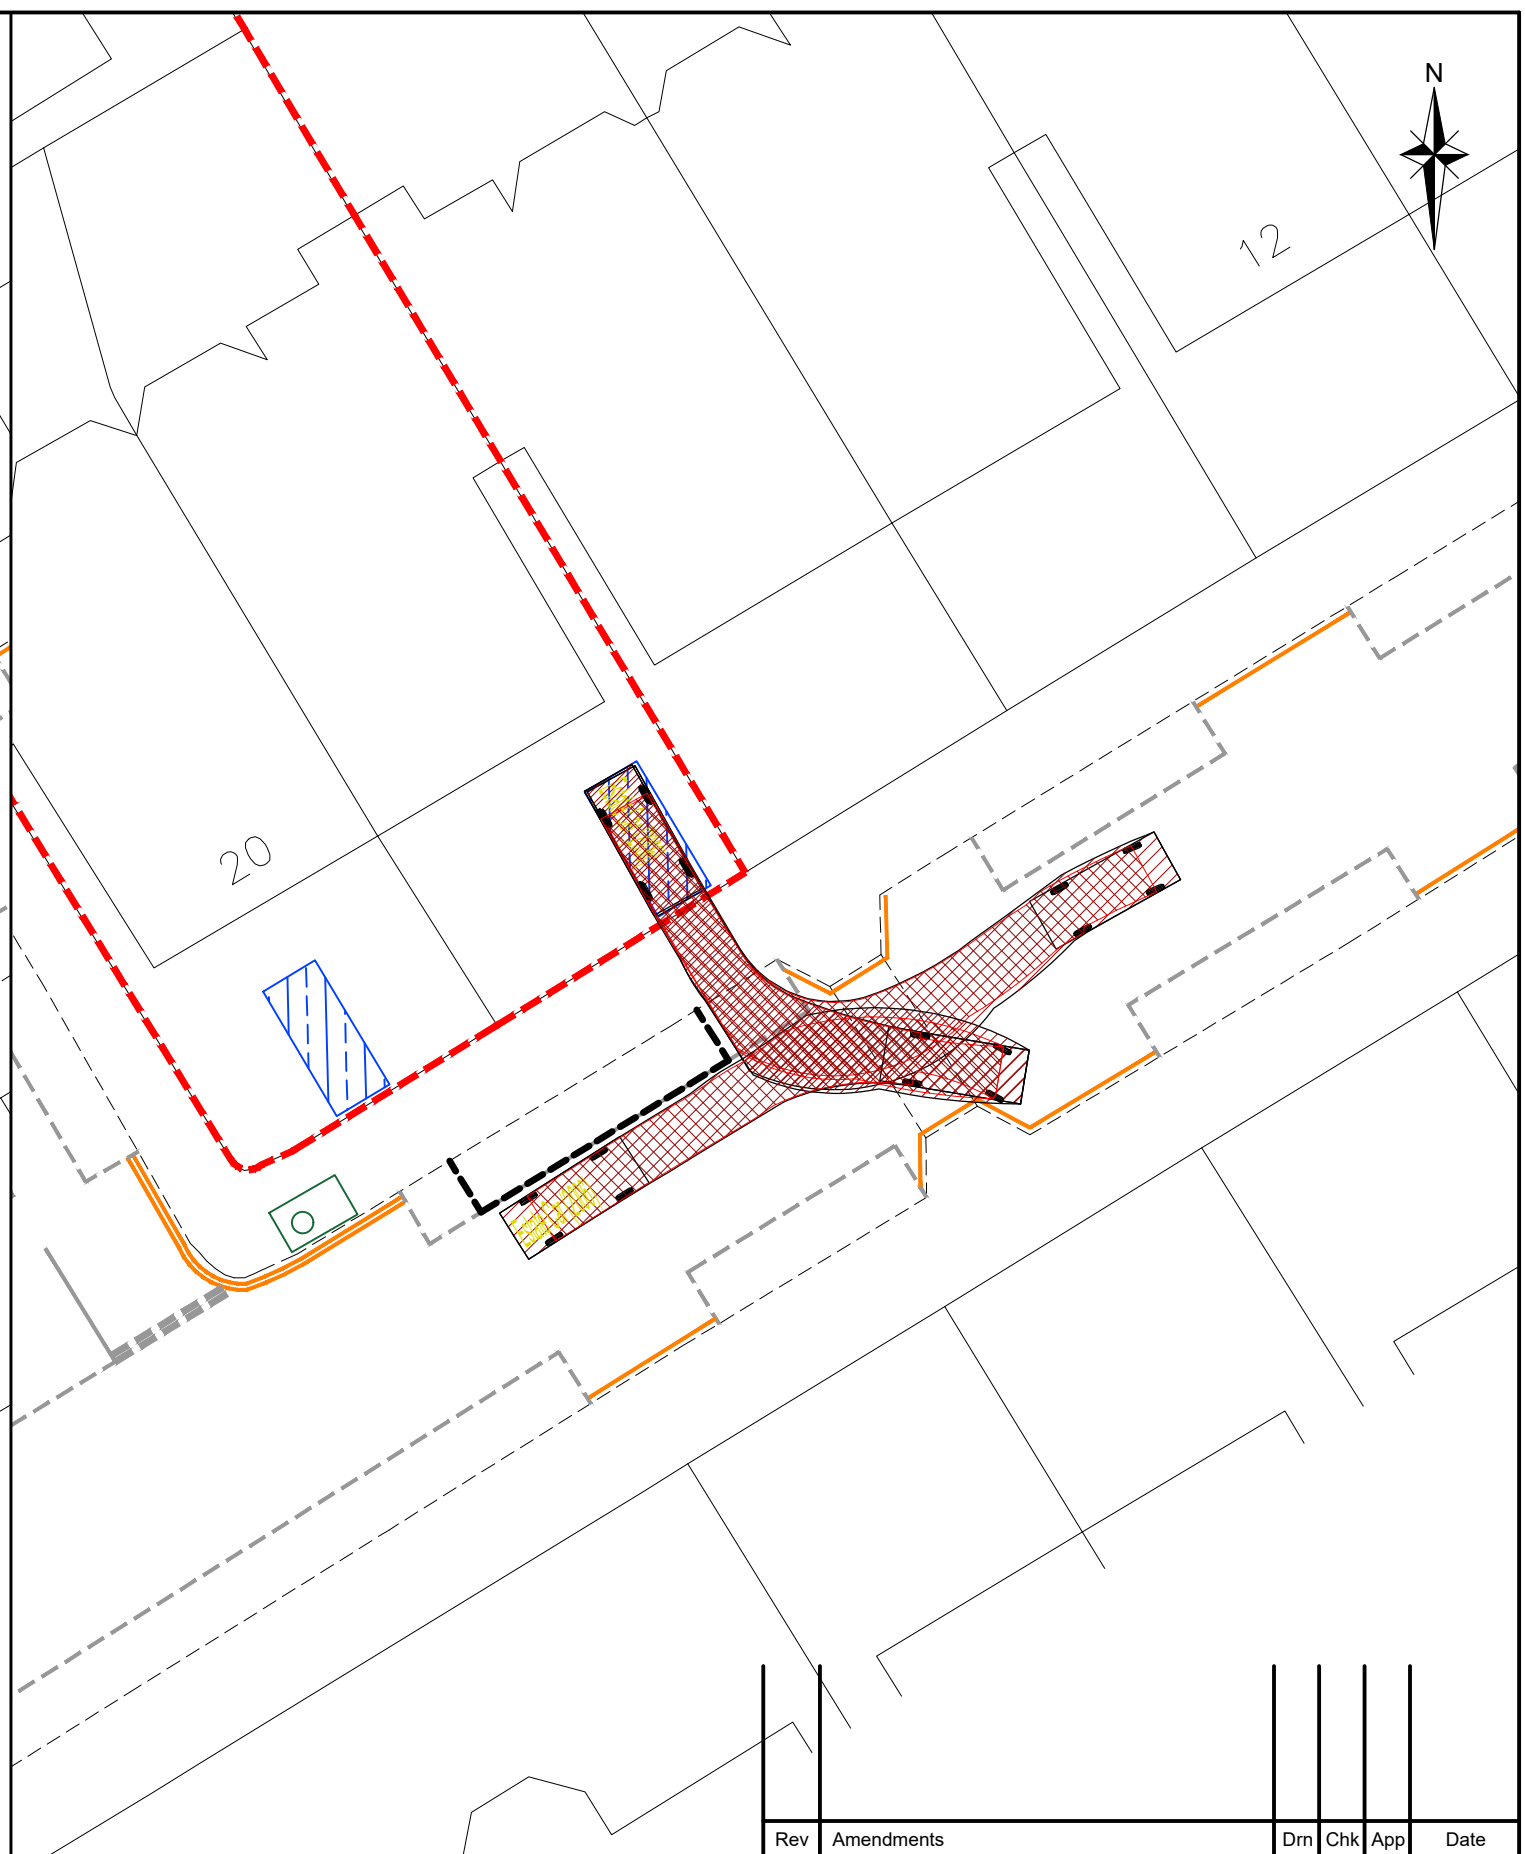


Q:\14-059 - 18-20 Elsworthy Road, Camden\Tech\Acad\Drawings\16-253-104 Estate Car Swept Path.dwg

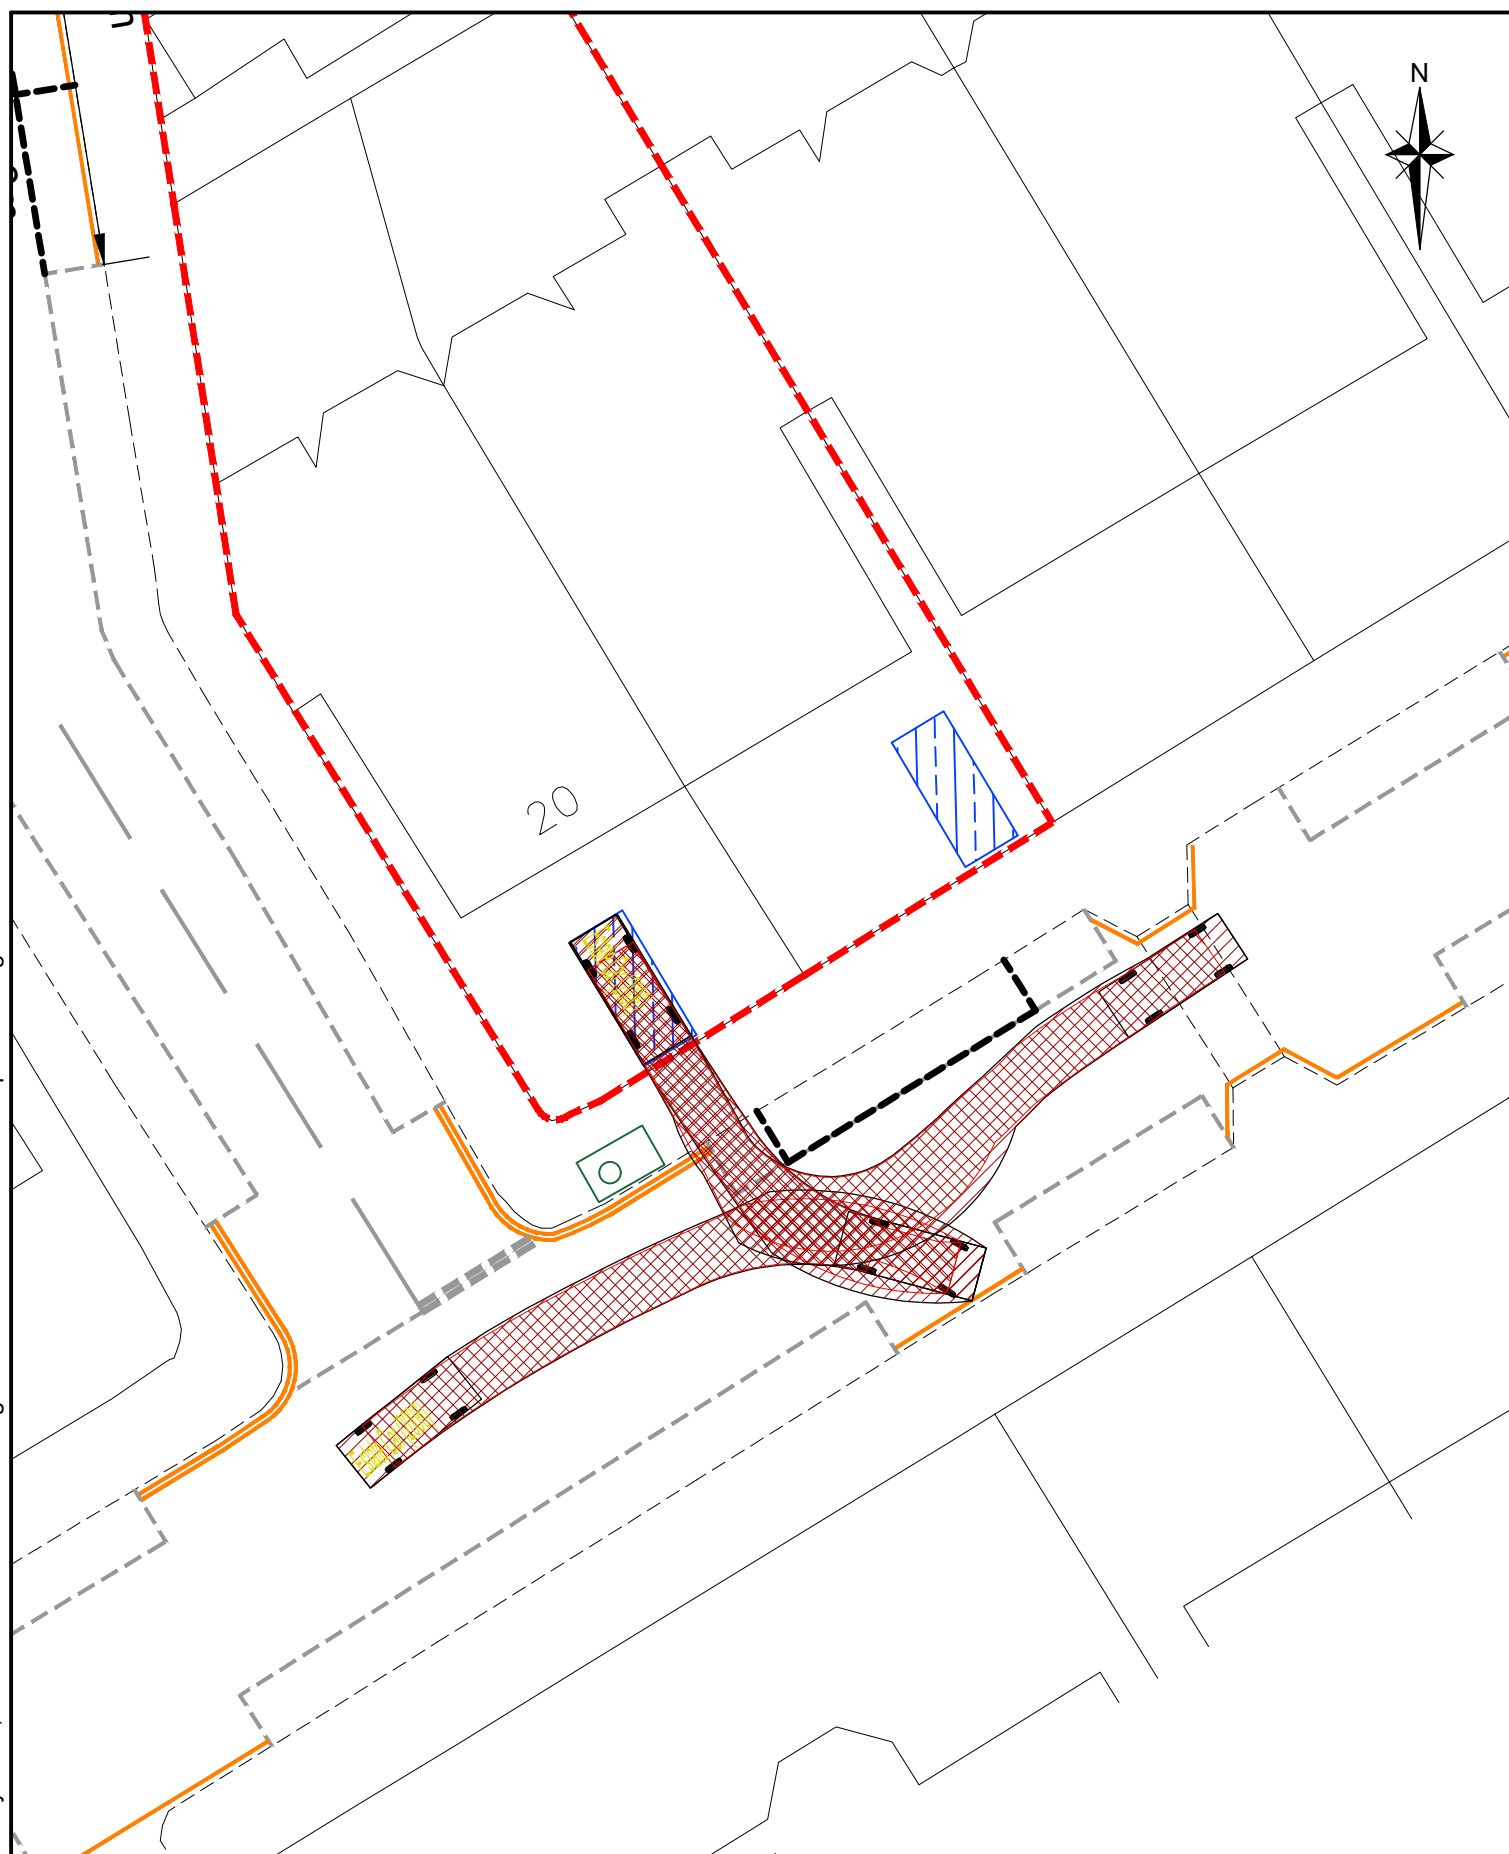

Elizabeth House  
39 York Road  
London  
SE1 7NQ  
  
Telephone: 0207 620 2444  
Fax: 0207 620 1168  
E: enquiries@odysseymarkides.com  
W: www.odysseymarkides.com

Job Title  
**18-20 Elsworthy Road,  
London**

Drawing Title  
**Swept Path Analysis - Estate Car  
Elsworthy Rise**

Client  
**Sunley Holdings Ltd**

Rev	Amendments	Drn	Chk	App	Date
Scale <b>1:250 @ A3</b>		Date <b>June 16</b>		Designed <b>MJS</b>	
Drawn <b>MJS</b>		Checked <b>MJB</b>		Approved <b>SRB</b>	
Job No <b>16-253</b>		Drawing No <b>14-199-104</b>			Rev <b>-</b>