




PROPOSED FRONT

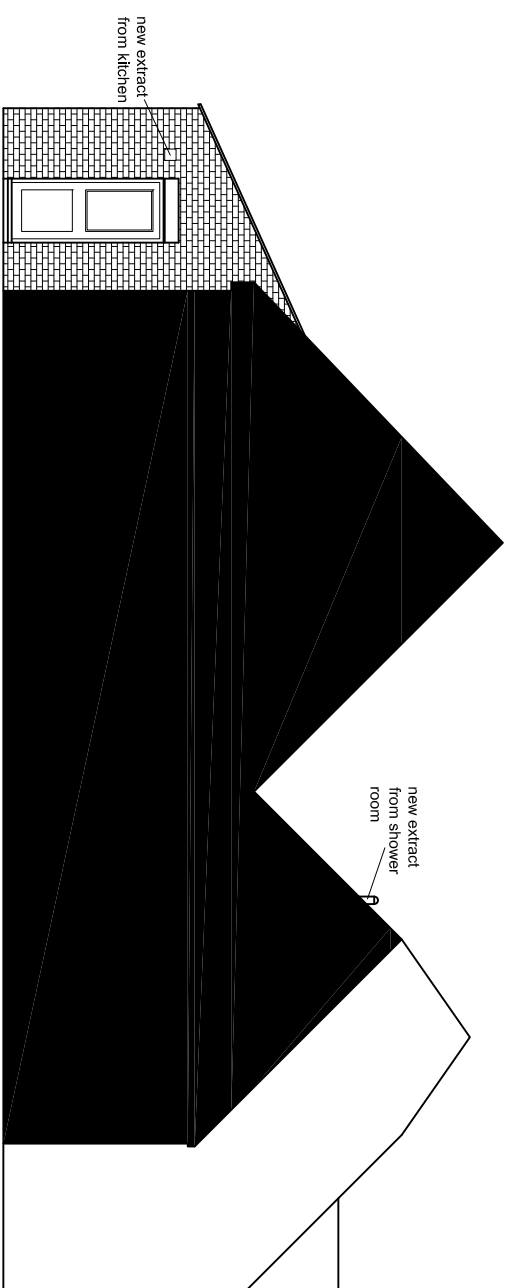

PROPOSED SIDE

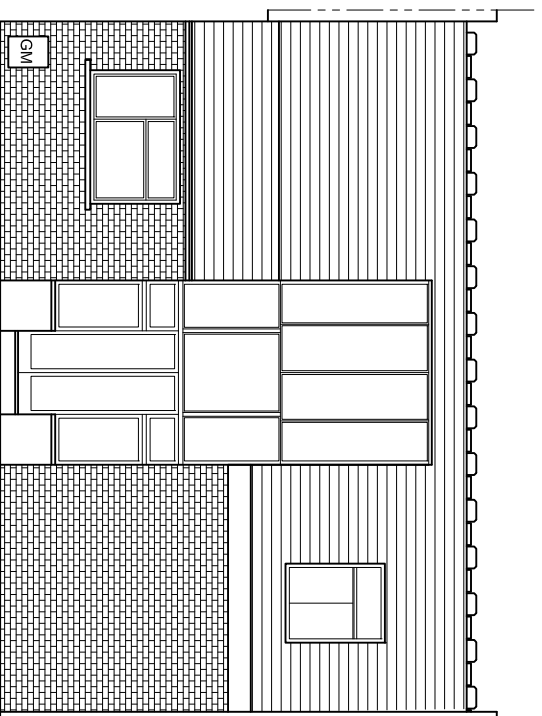

PROPOSED REAR

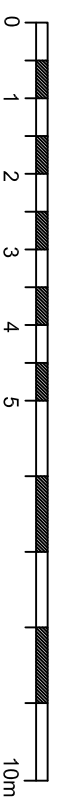

NOTES:

Report all discrepancies, errors and omissions  
Do not scale from this drawing  
Verify all dimensions on site before commencing any work or preparing shop drawings.  
All materials, components and workmanship are to comply with all the relevant British Standards, Codes of Practice and appropriate manufacturers recommendations that from time to time shall apply.  
For all specialist work, see relevant drawings.

planning

Rev	Date	Description
A	23.3.17	Extract duct amended

Name  
GB



Pellings Ltd  
24 Wilton Road Bromley Kent BR1 1RY  
t 020 8450 9114 f 020 8313 0019 e bromley@pellings.co.uk  
www.pellings.co.uk

Architecture & Planning ■ Building Surveying ■ Project Management  
Cost Consultancy ■ Civil Co-ordination

CLIENT  
GRANGER PLC  
PROJECT  
5 PRIMROSE HILL COTTAGES NW1 8TR

TITLE  
PROPOSED ELEVATIONS  
DATE 24.1.17 SCALE 1:100 @A3 DRAWN GB  
DRAWING NO 763 078 13

CHK A