


— 137 EXTENSION OUTLINE  
 — 135 EXISTING CONSERVATORY

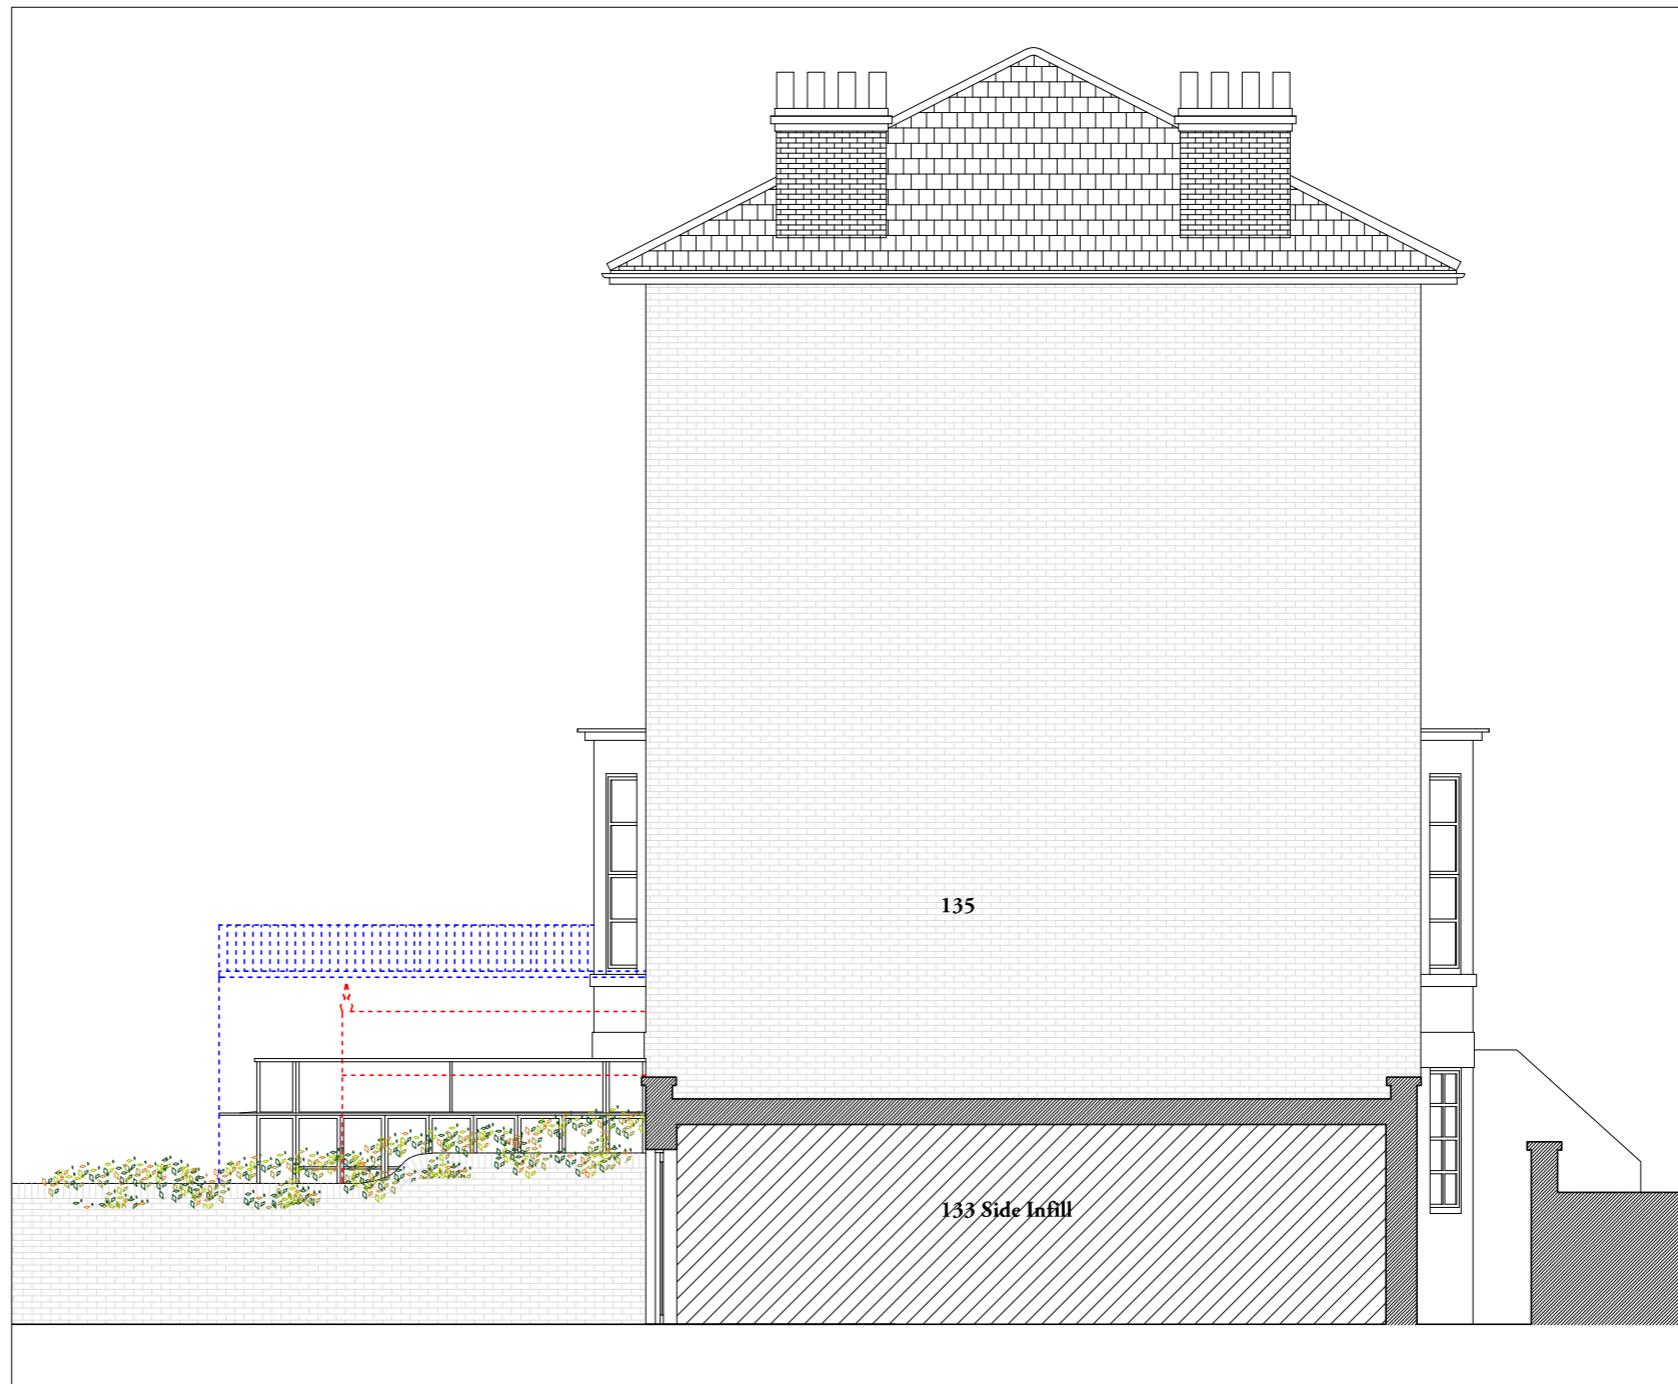

SIDE ELEVATION/ SECTION C-C AS SEEN FROM 133

The Studio,  
 46 Grafton Road,  
 London  
 NW5 3DA  
 +44 (0)20 7209 7399  
 studio@madebyfactotum.com  
 www.madebyfactotum.com

Copyright Factotum  
 No implied License exists. This drawing should not be used to calculate areas for the purpose of valuation. All dimensions to be checked on site by the contractor and such dimensions to be their responsibility. Do not scale drawings. All work must comply with relevant British Standards and Building Regulations requirements.  
 Drawing errors and omissions to be reported to Factotum.

**F A C T o t u m**  
 www.madebyfactotum.com  
 studio@madebyfactotum.com

no:	rev:	project:	KING HENRY'S ROAD		drawing title:	Proposed Side Extension/ Section C-C		
			PLANNING ISSUE					
date:	12.01.17	scale:	1:100@A3	dwg no:	PL-07	rev no:	-	