


1 to 1250 @A3

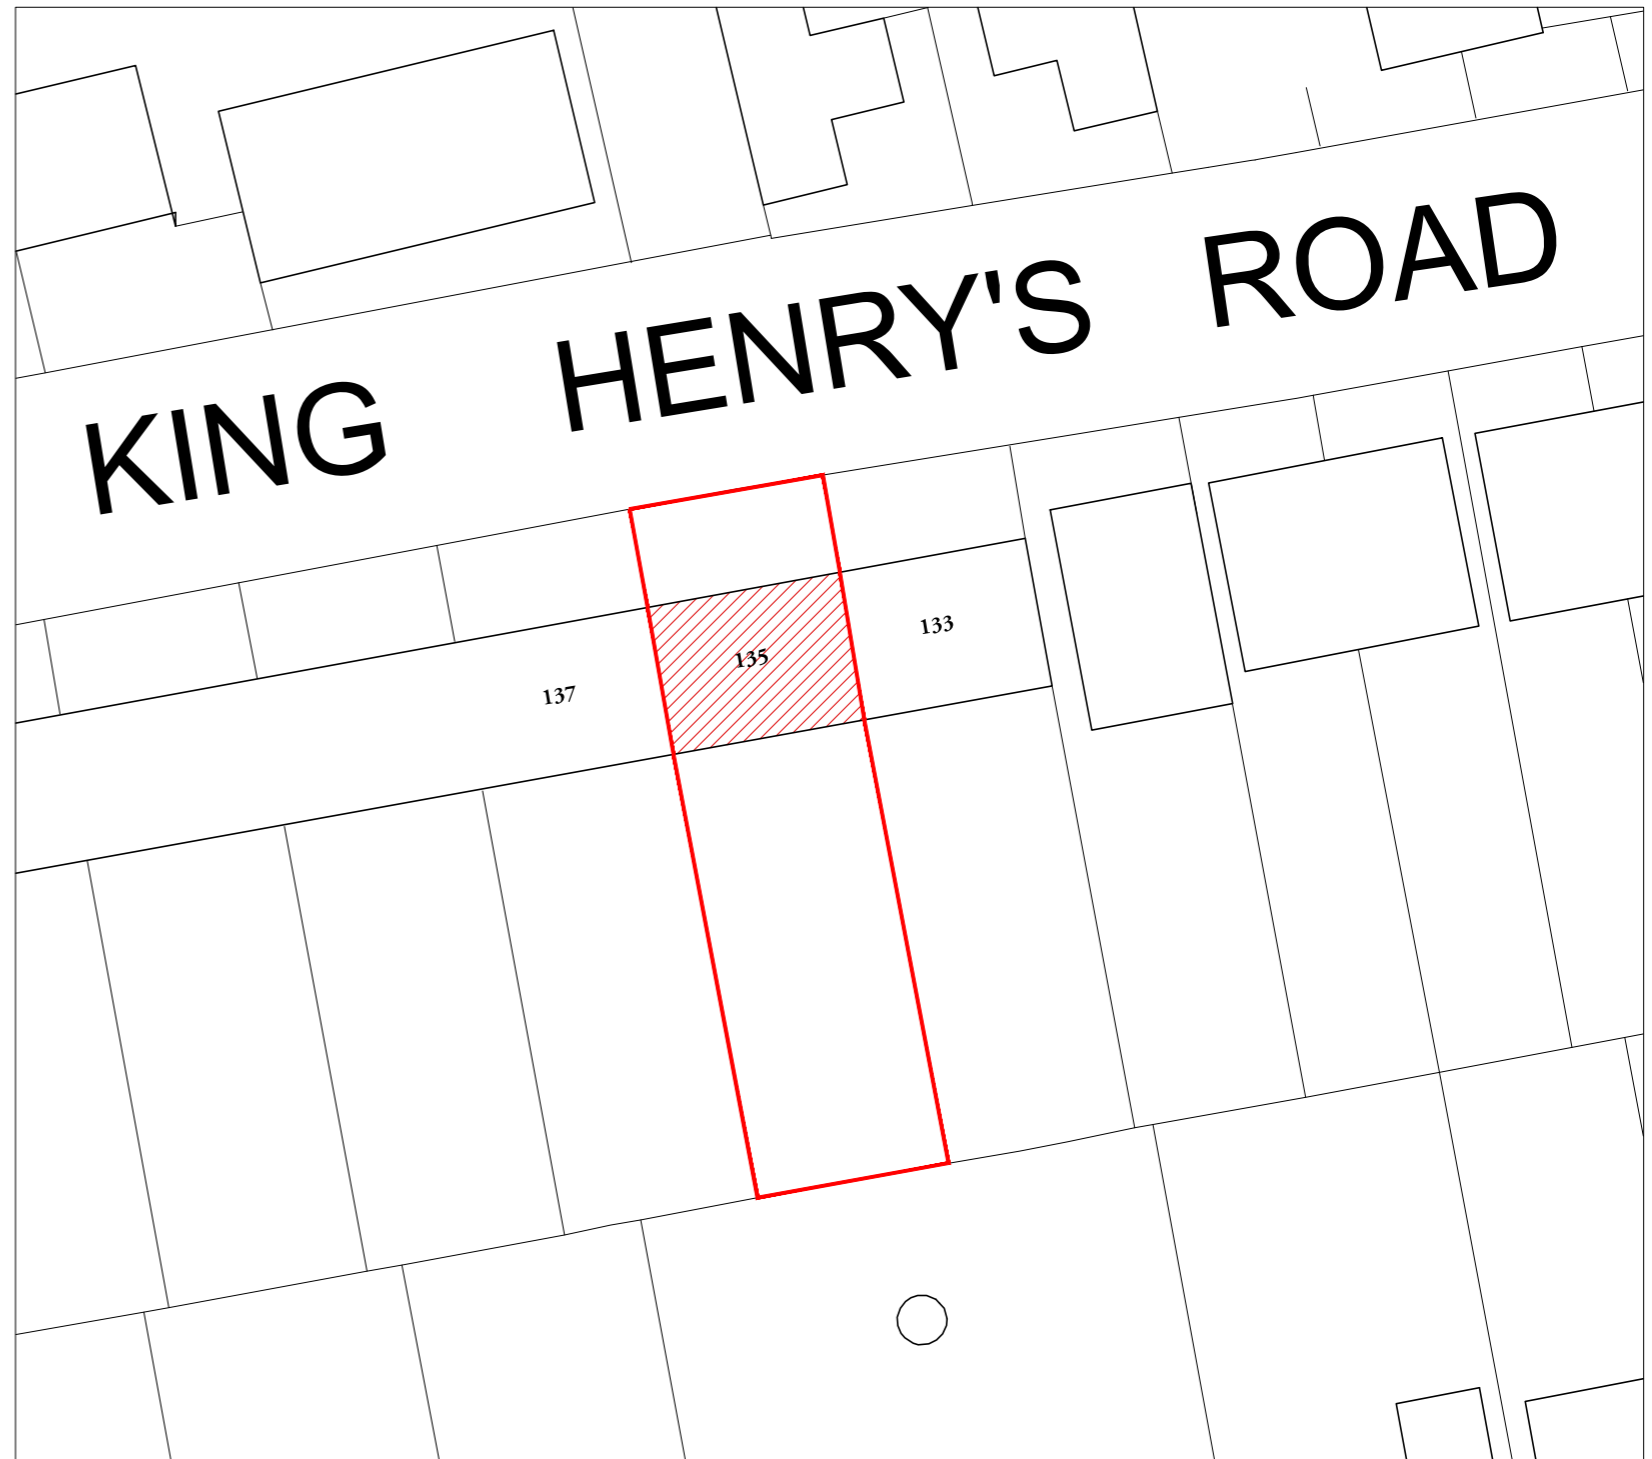

1 to 500 @A3

The Studio,
46 Grafton Road,
London
NW5 3DA
+44 (0)20 7209 7399
studio@madebyfactotum.com
www.madebyfactotum.com

Copyright Factotum
No implied License exists. This drawing should not be used to calculate areas for the purpose of valuation. All dimensions to be checked on site by the contractor and such dimensions to be their responsibility. Do not scale drawings. All work must comply with relevant British Standards and Building Regulations requirements.
Drawing errors and omissions to be reported to Factotum.

F A C T o t u m
www.madebyfactotum.com
studio@madebyfactotum.com

no:	rev:	project:	KING HENRY'S ROAD		drawing title:	Site Location Plan		
			PLANNING ISSUE			dwg no:	S-01	rev no:
date:	12.01.17	scale:	VARIES @A3					