




Ground Floor

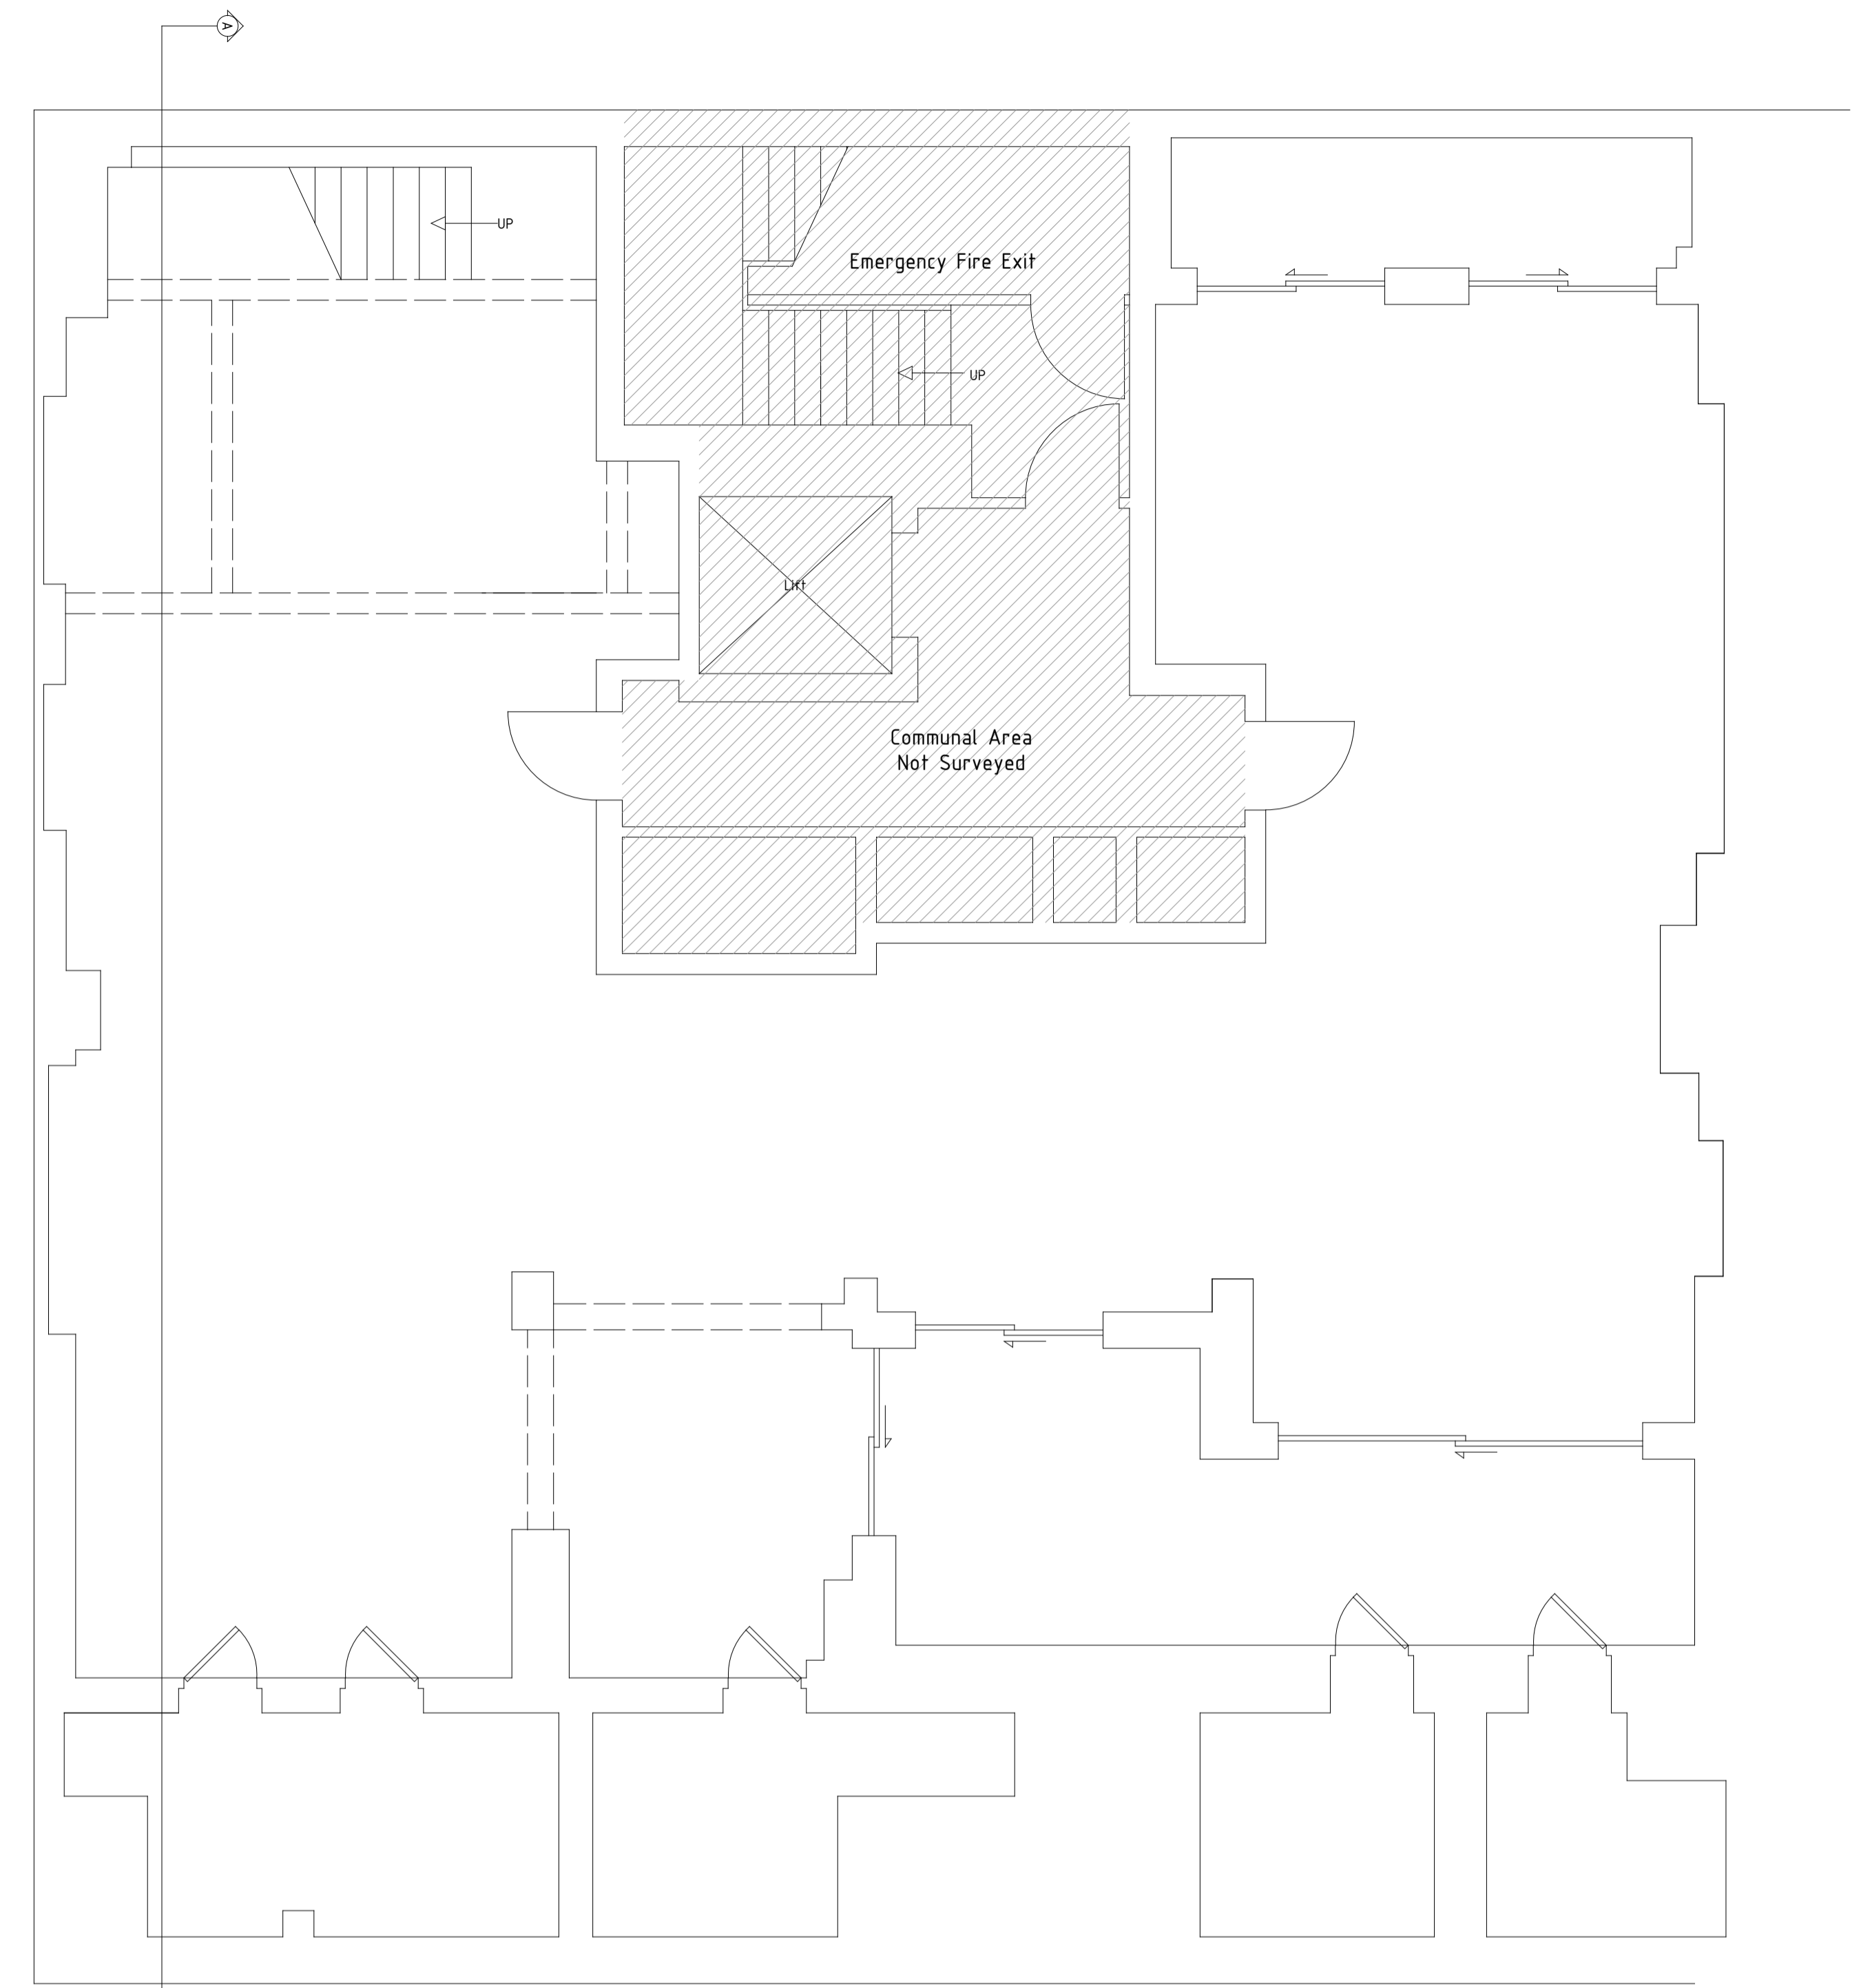

Basement

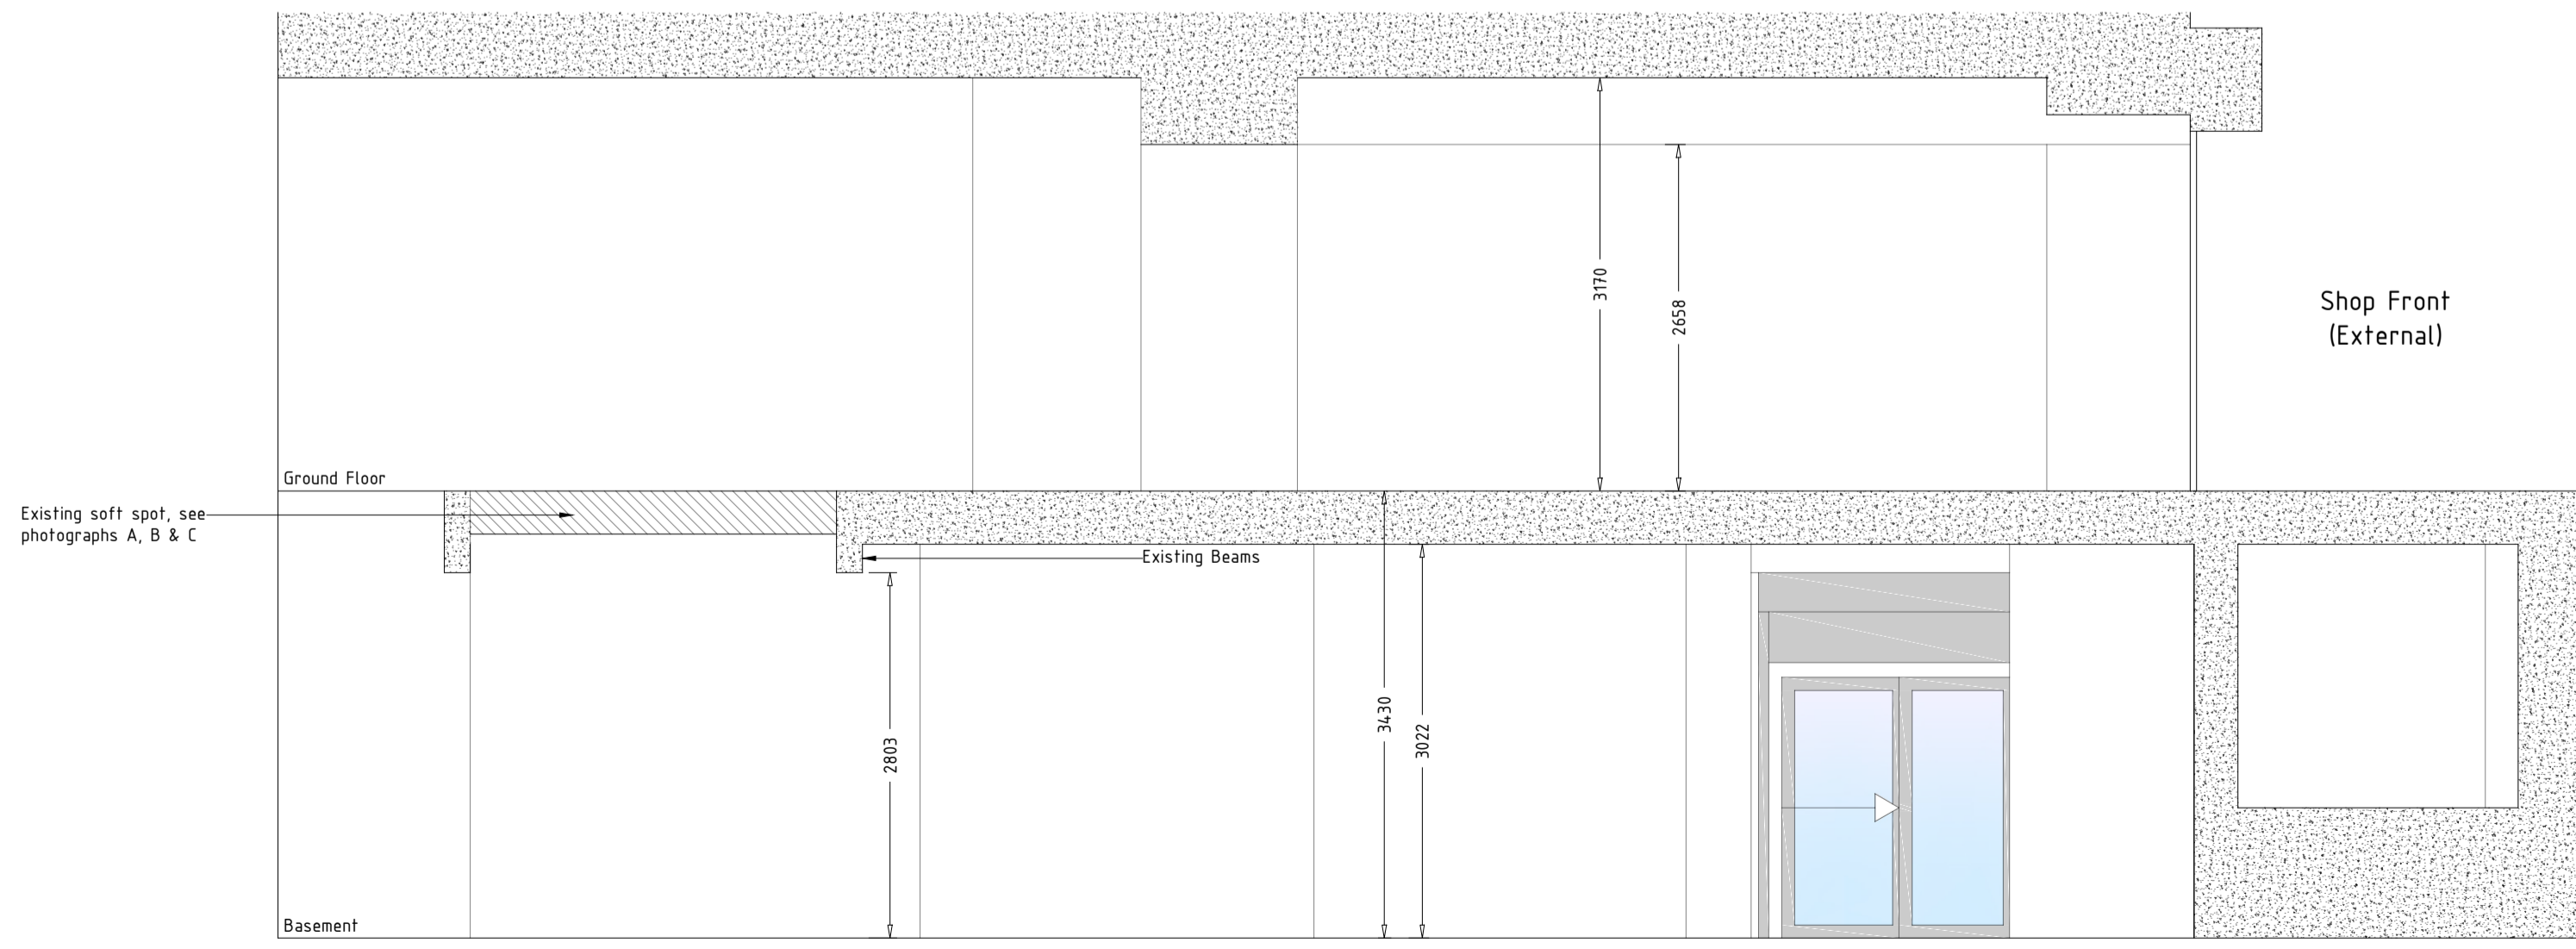

Section A-A

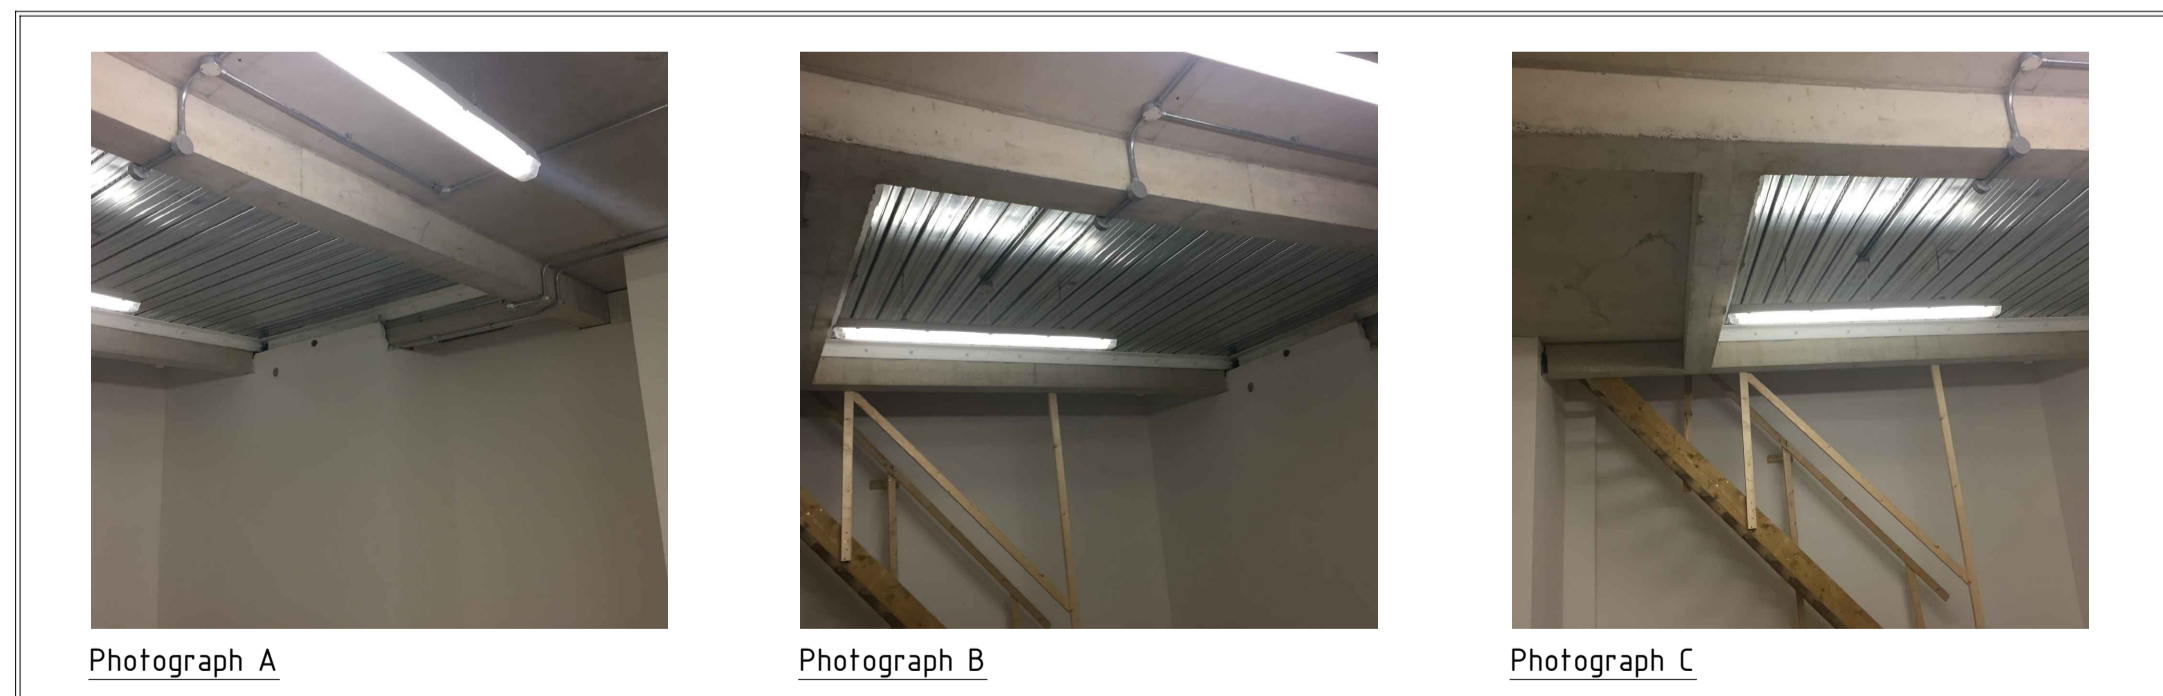

Photograph A

Photograph B

Photograph C

 <p>Unit 4, Kingsthorpe Business Park, Studland Road Northampton, NN2 6NE. T: (01604) 791050 F: (01604) 791281 E: office@ppshopfit.com</p>	<p>CLIENT <b>Ryman</b></p>	<p>DATE <b>14.11.2016</b></p>	<p>SCALE <b>1:50 @ A1</b></p>
	<p>CONTRACT <b>24-28 Grays Inn Road London</b></p>	<p>DRAWN BY <b>DE</b></p>	<p>DRAWING NO. <b>100-1111</b></p>
	<p>DRAWING TITLE <b>Survey Existing Basement, Ground Floor &amp; Section</b></p>	<p>No   Revisions   Date</p>	<p>Date</p>