




FRONT ELEVATION 1 to 100

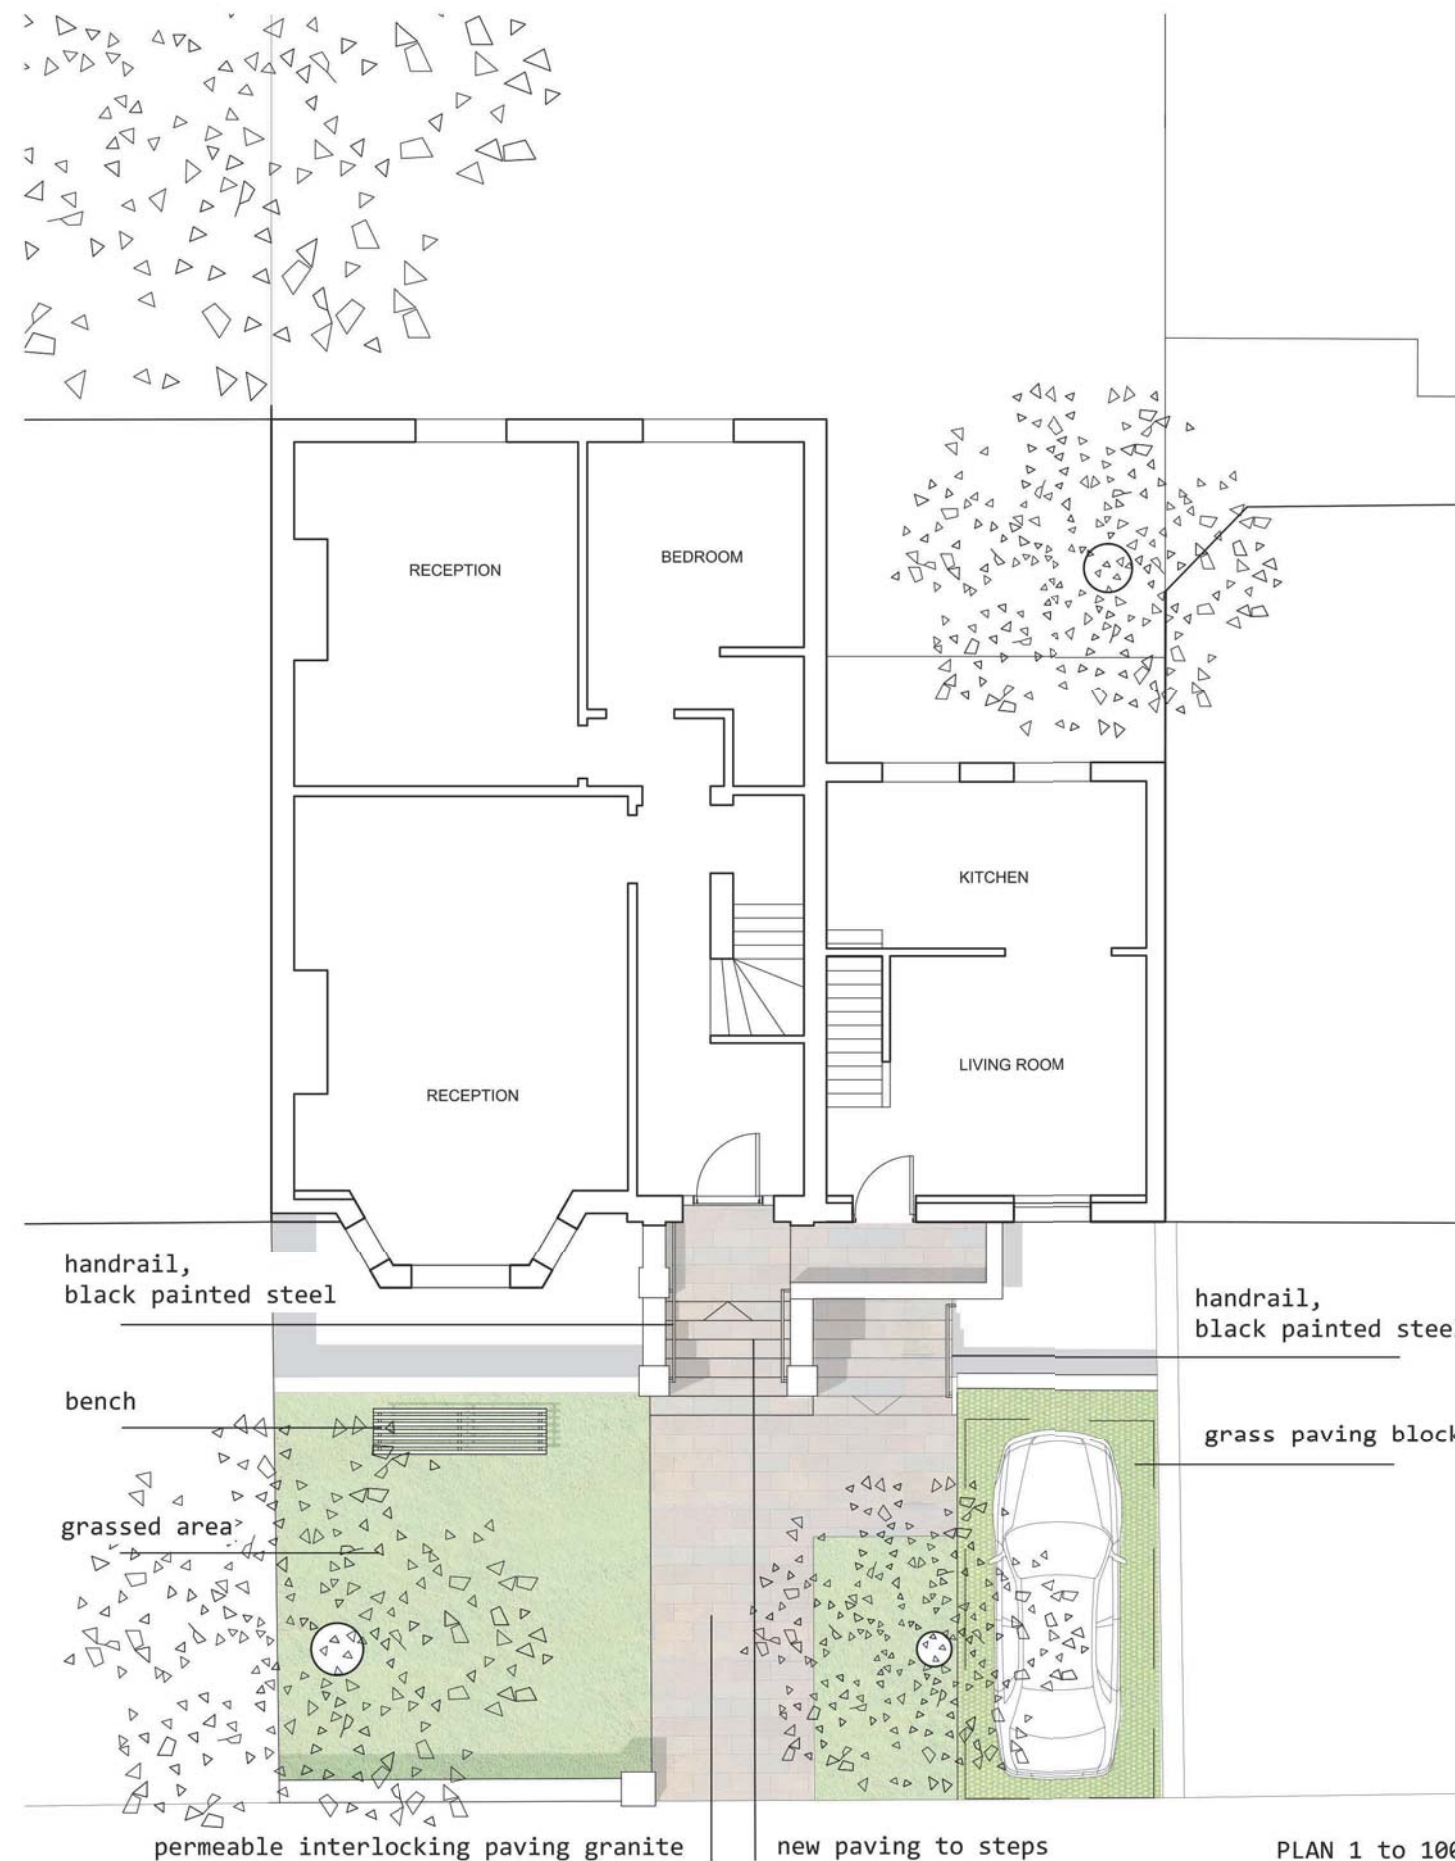

PLAN 1 to 100

Rev	Description	Date	By
P1	ISSUED FOR PLANNING	16.03.2017	CS

©Lynas Smith 2017  
Original drawing is A3. Do not scale from this drawing.

20 PARKHILL ROAD

# Proposed Front Garden and Entrance

# LYNAS SMITH



Project No:1625

1:100 @A3  
(PL)400\_P1