








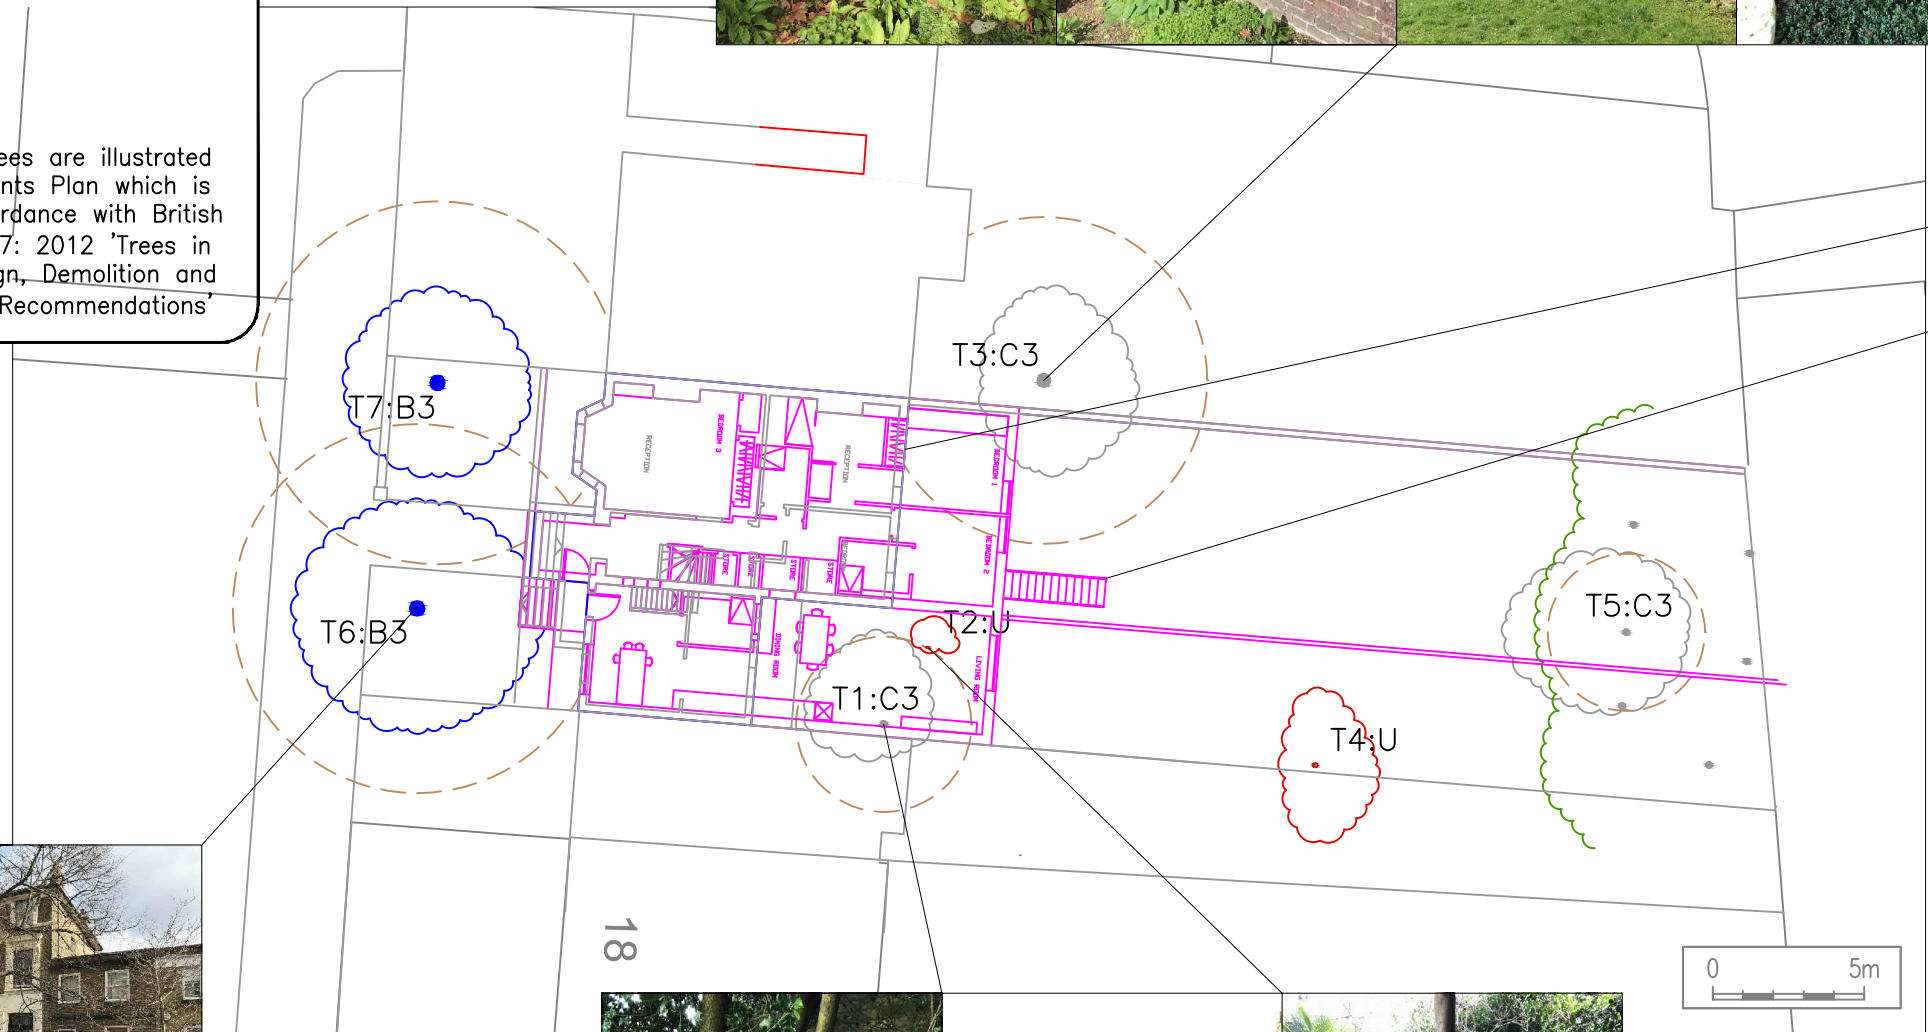
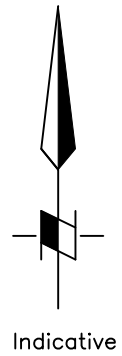
KEY

-  Tree Crown Spread
-  Root Protection Area (RPA)
-  Tree Stem
- T1 Tree No.

Tree Condition Category

-  A
-  B
-  C
-  U

The surveyed trees are illustrated on this Constraints Plan which is prepared in accordance with British Standard BS5837: 2012 'Trees in Relation to Design, Demolition and Construction - Recommendations'



RPA's augmented for T3, T6 and T7 to show no root presence beneath the existing property footprint due to foundations as root growth restriction

Proposed scheme overlay for review



/	Proposed scheme overlay for review	AT	AE	13/03/17
REV.	DESCRIPTION	DWN	CHK'D	DATE

CLIENT	Union Developments			
PROJECT	17081/A1 20 Parkhill Road, London, NW3 2YN			
TITLE	Tree Constraints Plan (TCP / Scheme Overlay)			

DWN	DATE	CHK'D	DATE	APP'D	DATE	SCALE
RCK	9/3/2017	TB	9/3/2017			1:250



(Mail) Second Floor, 1 Hunter's Walk, Canal Street, Chester. CH1 4EB
Telephone: 0333 123 7080 www.indigosurveys.co.uk

Drawing Number	A3
17081/A1/TCP/01	REV. /

THIS DRAWING IS CONFIDENTIAL AND MUST NOT BE REPRODUCED WITHOUT THE CONSENT OF INDIGO SURVEYS LTD.

DO NOT SCALE FROM DRAWING

The original of this drawing was produced in colour – a monochrome copy should not be relied upon.