


PENTHOUSE 1011

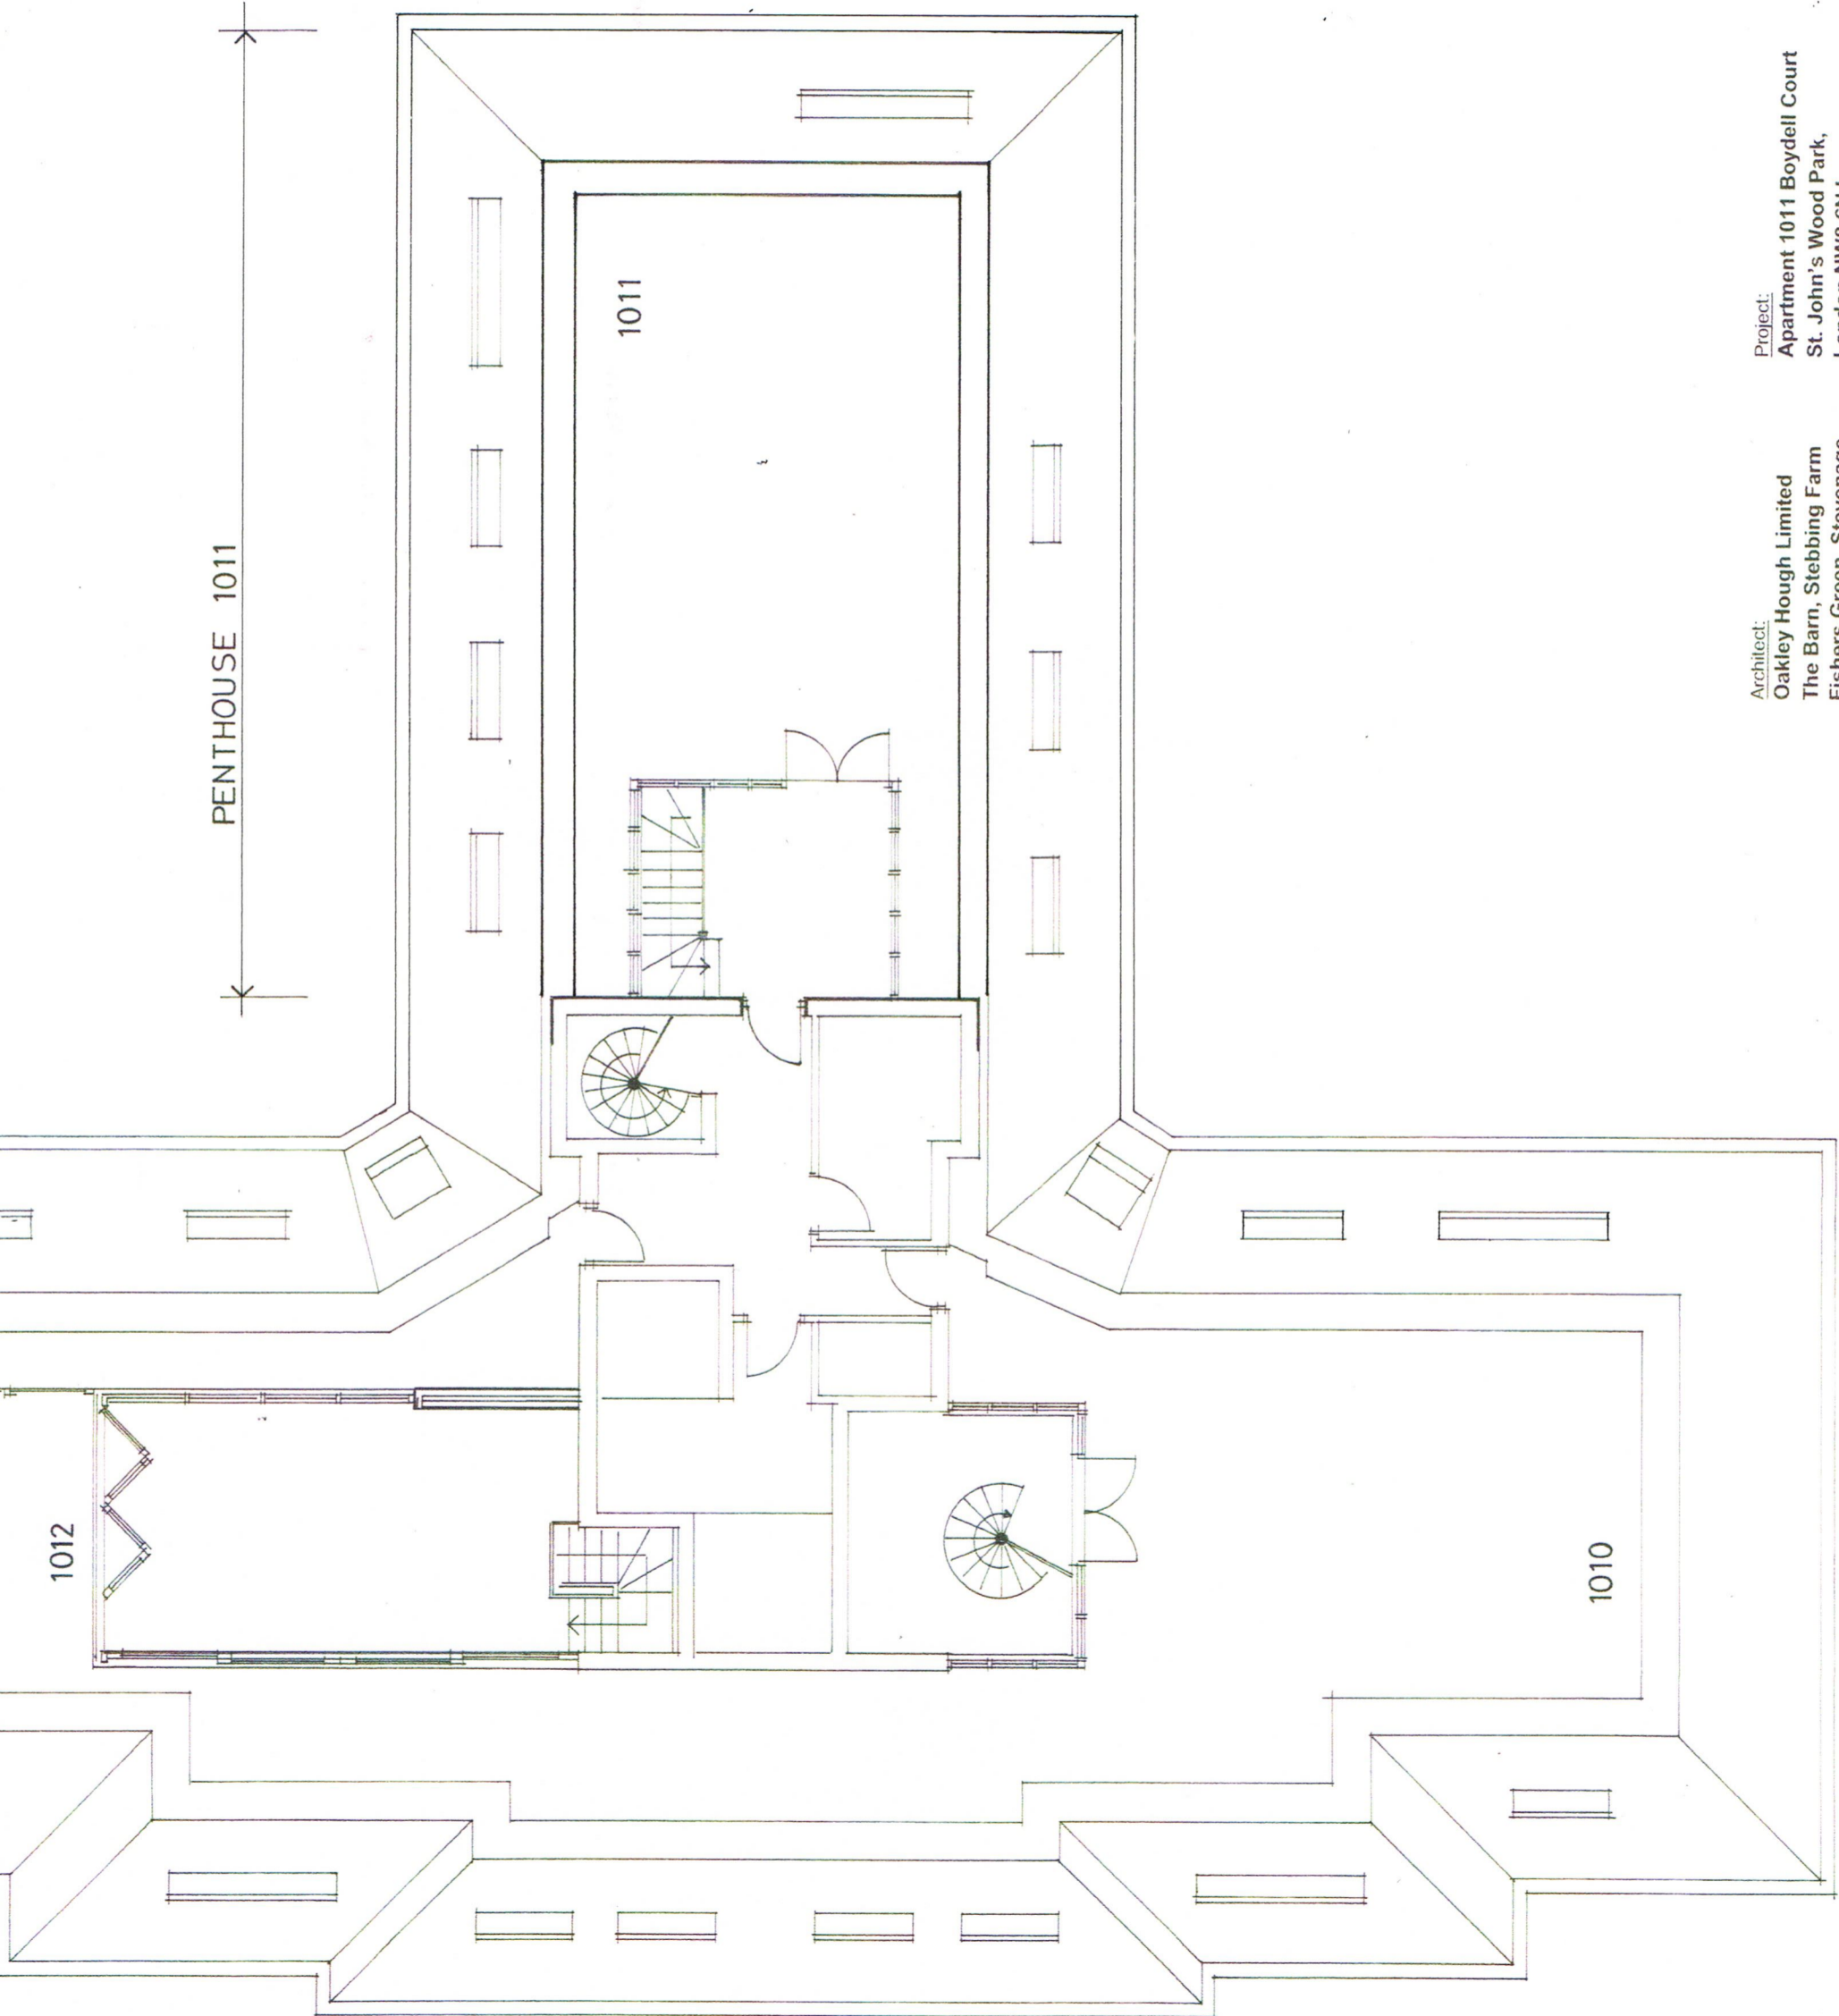

1012

1011

1010

Architect:
Oakley Hough Limited
The Barn, Stebbing Farm
Fishers Green, Stevenage,
Hertfordshire SF1 2JB
Tel: 01438 745288
email: john@oakleyhough.co.uk

Project:
Apartment 1011 Boydell Court
St. John's Wood Park,
London NW8 6NJ
Drawing Title:
Existing Plan of Conservatory

Scale: 1:100 at A3
Drawing Number: 500/1011/02
Date: April 2017
Revisions: