


Note

Use figured dimensions only. All dimensions are to be checked on site and any discrepancies, errors or omissions are to be reported to the architect prior to commencement of works.

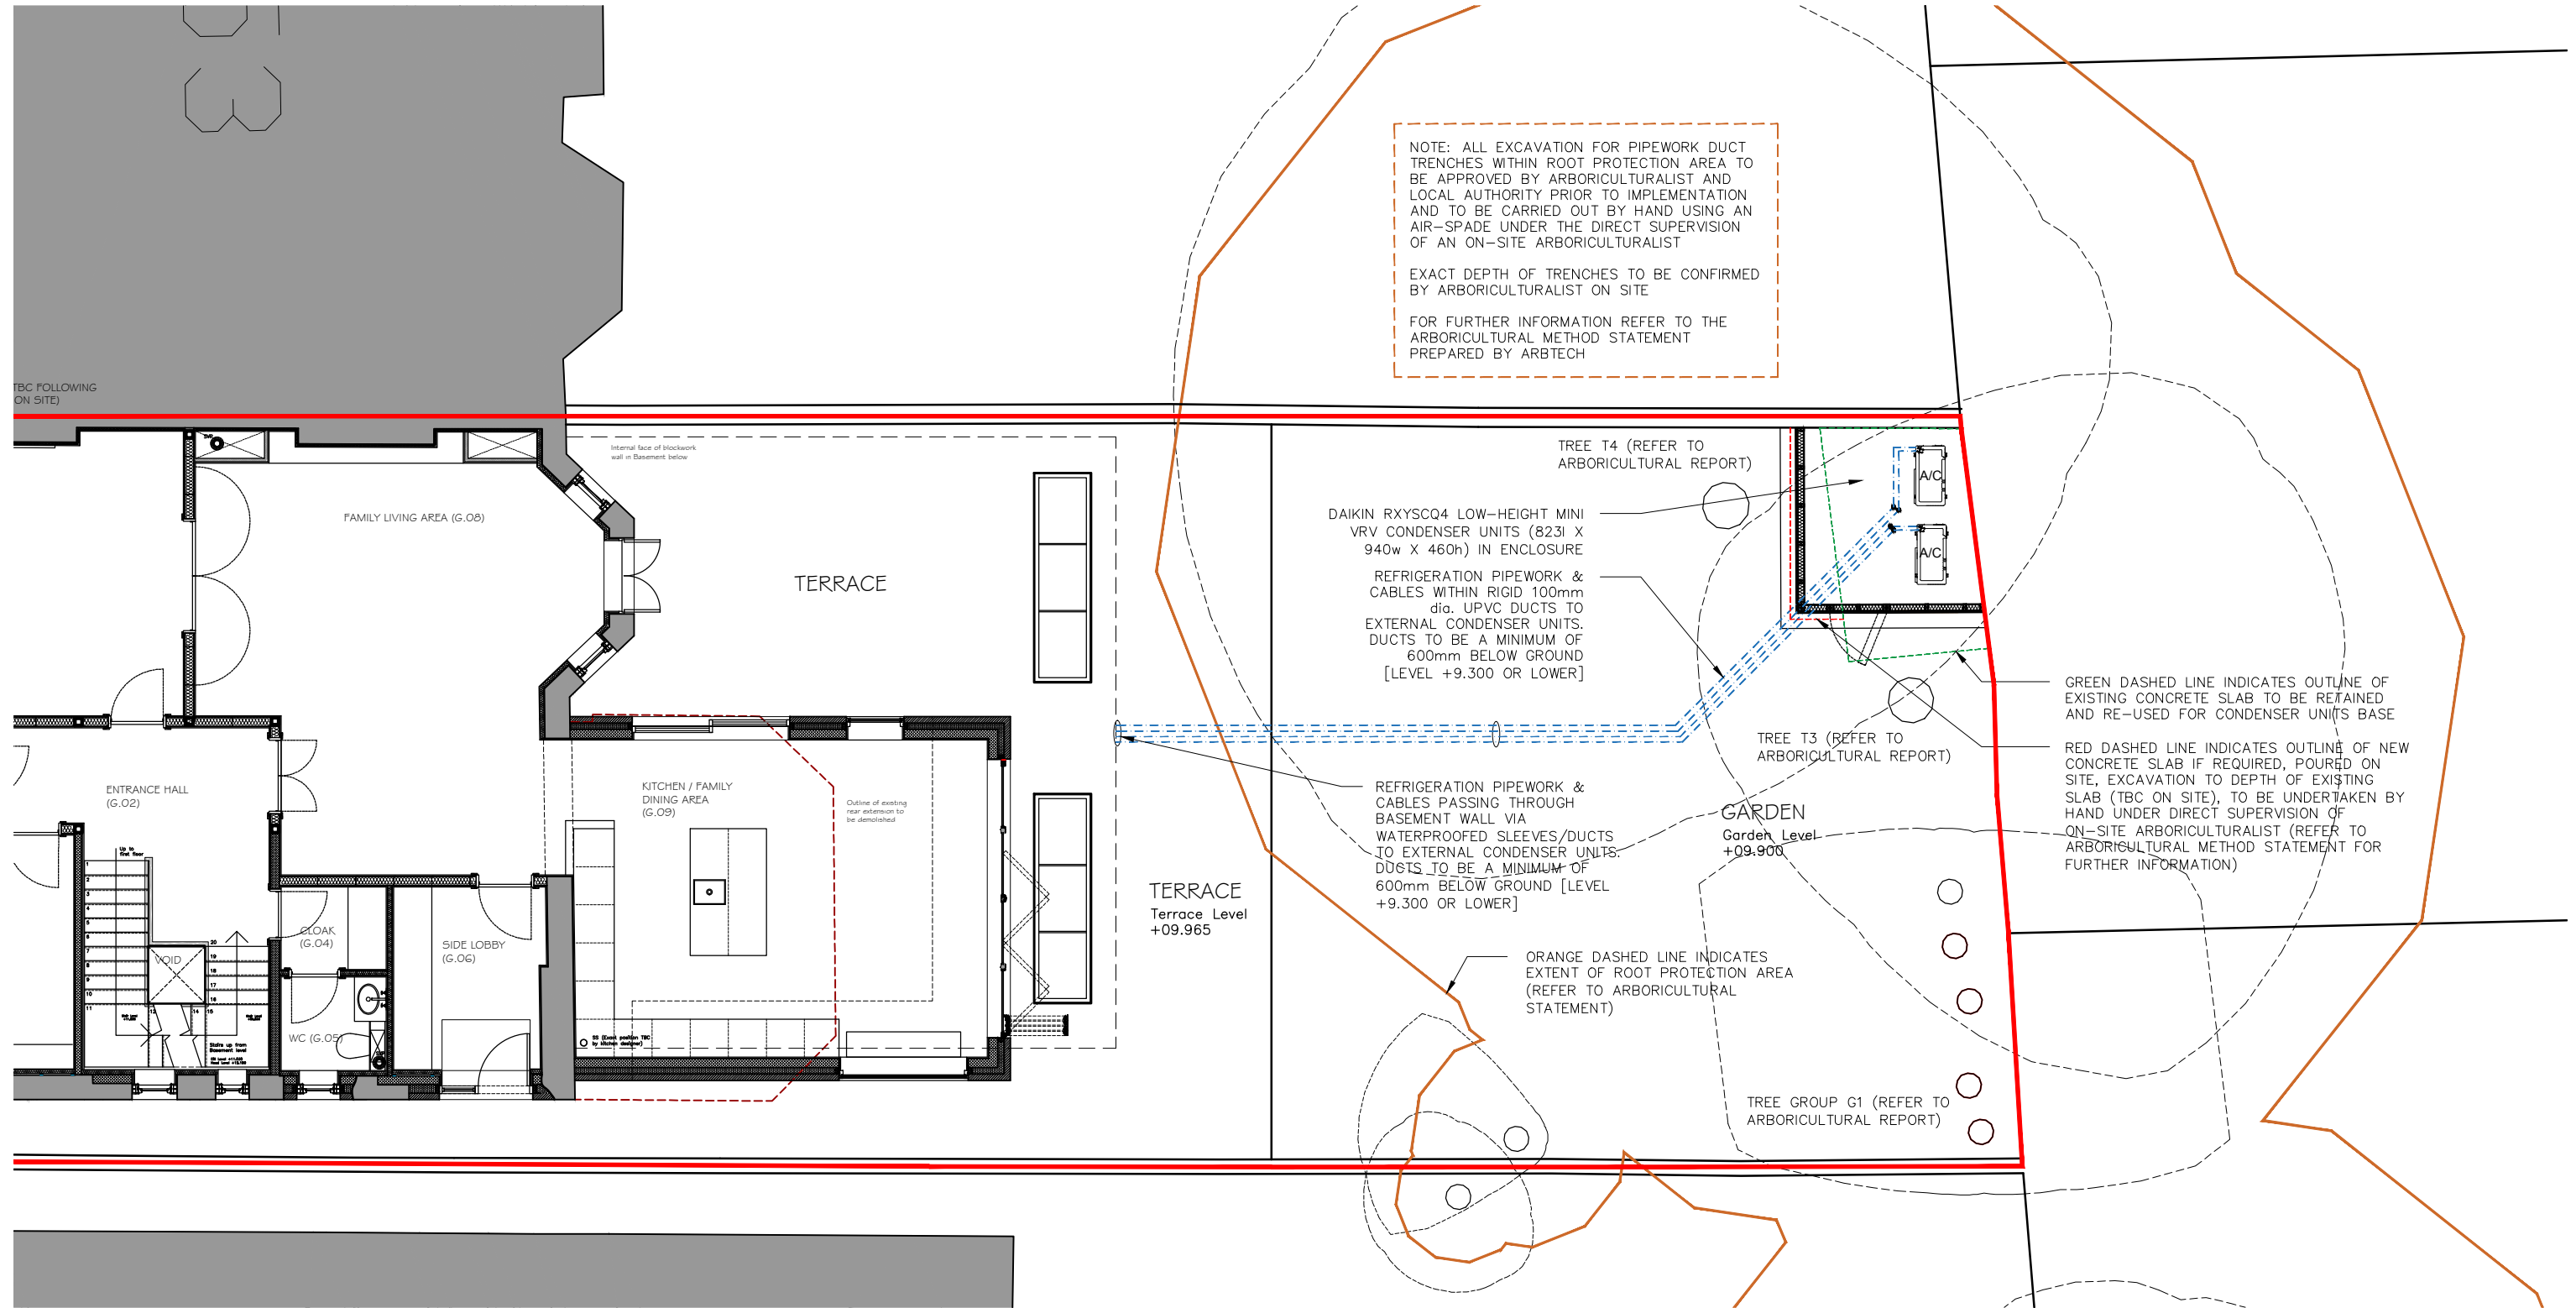



The ground floor plan shown is that of the approved scheme from August 2015 (reference 2015/1037/P).

INFORMATION PROVIDED TO DISCHARGE CONDITION 4 OF APPLICATION 2016/2142/P

FOR PLANNING

ALL DIMENSIONS APPROXIMATE

READ IN CONJUNCTION WITH DRAWINGS AND SPECIFICATIONS PRODUCED BY STRUCTURAL ENGINEER, M&E CONSULTANT AND VARIOUS SPECIALIST SUB CONTRACTORS & SUPPLIERS

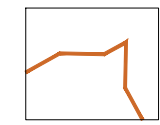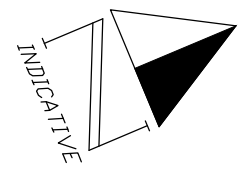

Outline of the Root Protection Area as identified in the accompanying Tree Survey

BB PARTNERSHIP LTD
 CHARTERED ARCHITECTS
 Studios 33-34, 10 Hornsey St, London. N7 8EL
 Tel 020 7336 8555 - e-mail - architect@bbpartnership.co.uk

project
 55 Lancaster Grove
 London NW3
 drawing
 EXTERNAL CONDENSER UNITS
 Condition 4 : 2016/2142/P

date	Dec '15	scale	1:100	drawn	JM
drwg. no	FIS_42-1	rev.			