



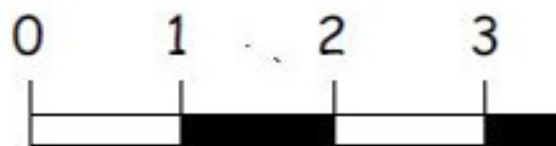

Cloister Ambulatory

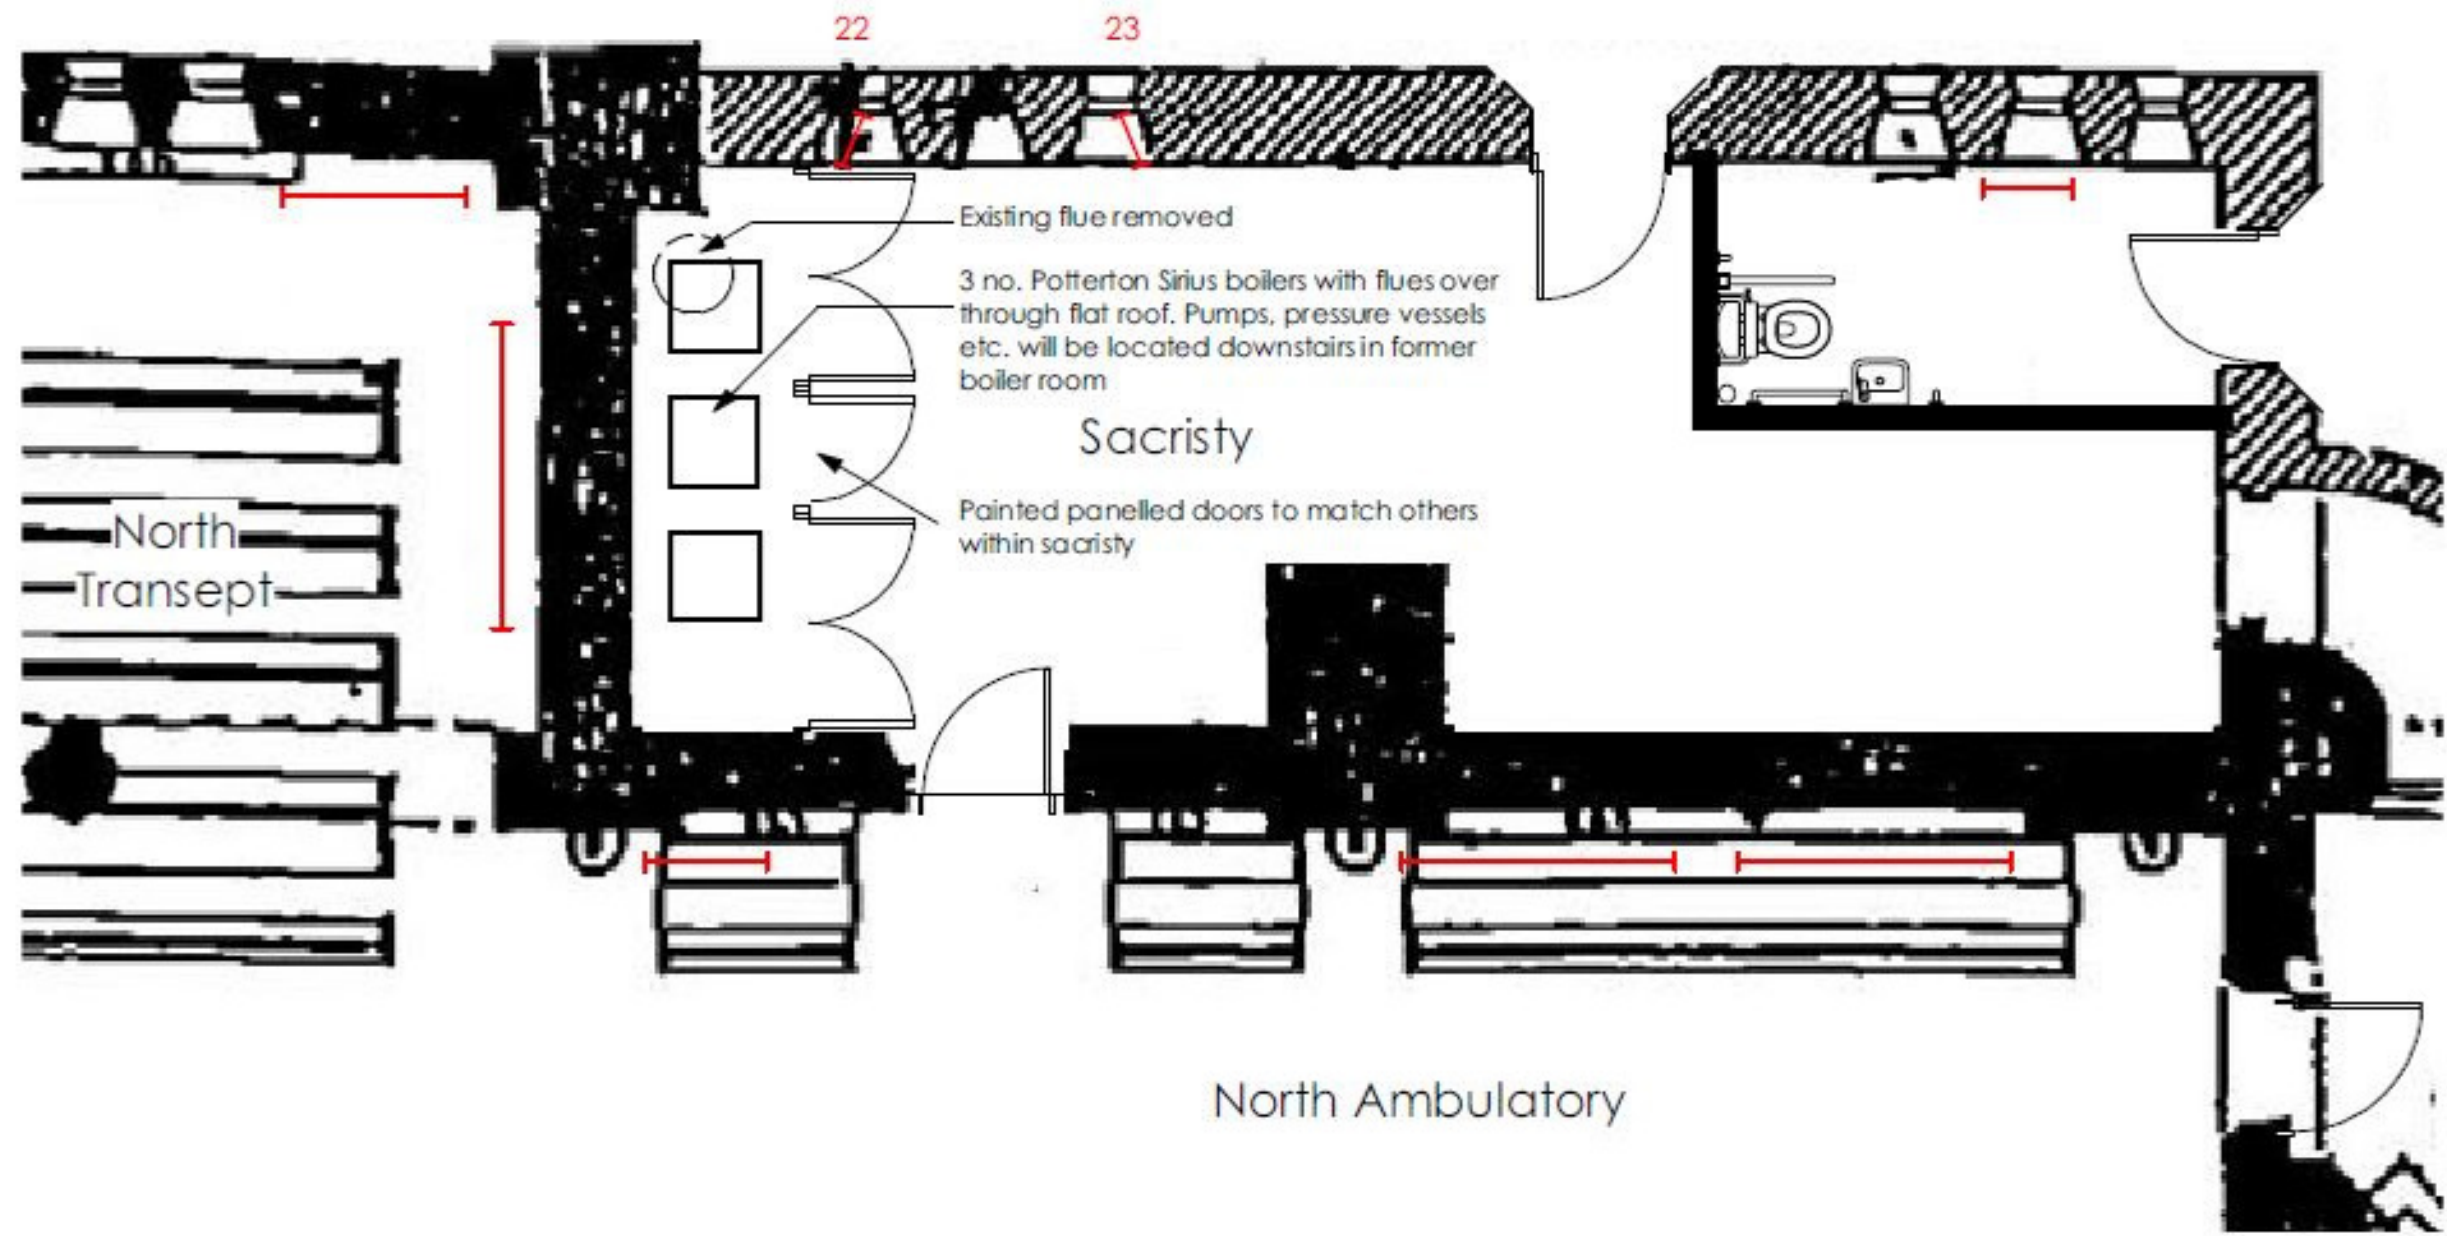

metres

© Nye Saunders LLP Chartered Architects

This drawing is prepared for Local Authority approval on behalf of the applicant named below and/or named on the planning or building regulation application forms and may be used for no other purpose. The copyright of the drawing and designs remain the architect's. All copies are for information only about the application; they may be used for no other purpose without the express written permission of Nye Saunders LLP Chartered Architects.

client	Catholic Apostolic Church, Gordon Square, London
***	New boiler cupboard - plan detail

drawg no.	17008-06
scale	1:50@A3

revision	#-16/3/17
date	2017

Nye saunders
chartered architects
 3 Church Street, Goddington, Surrey GU7 1EQ
 Tel: 01483 418600 Fax: 01483 418655 e-mail: info@nyesaunders.co.uk