



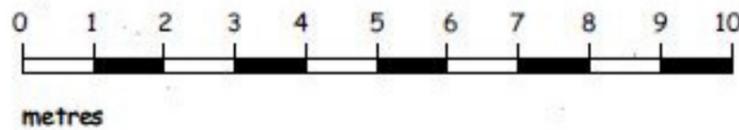

Flue detail  
(but in black)  
1 metre projection through flat roof

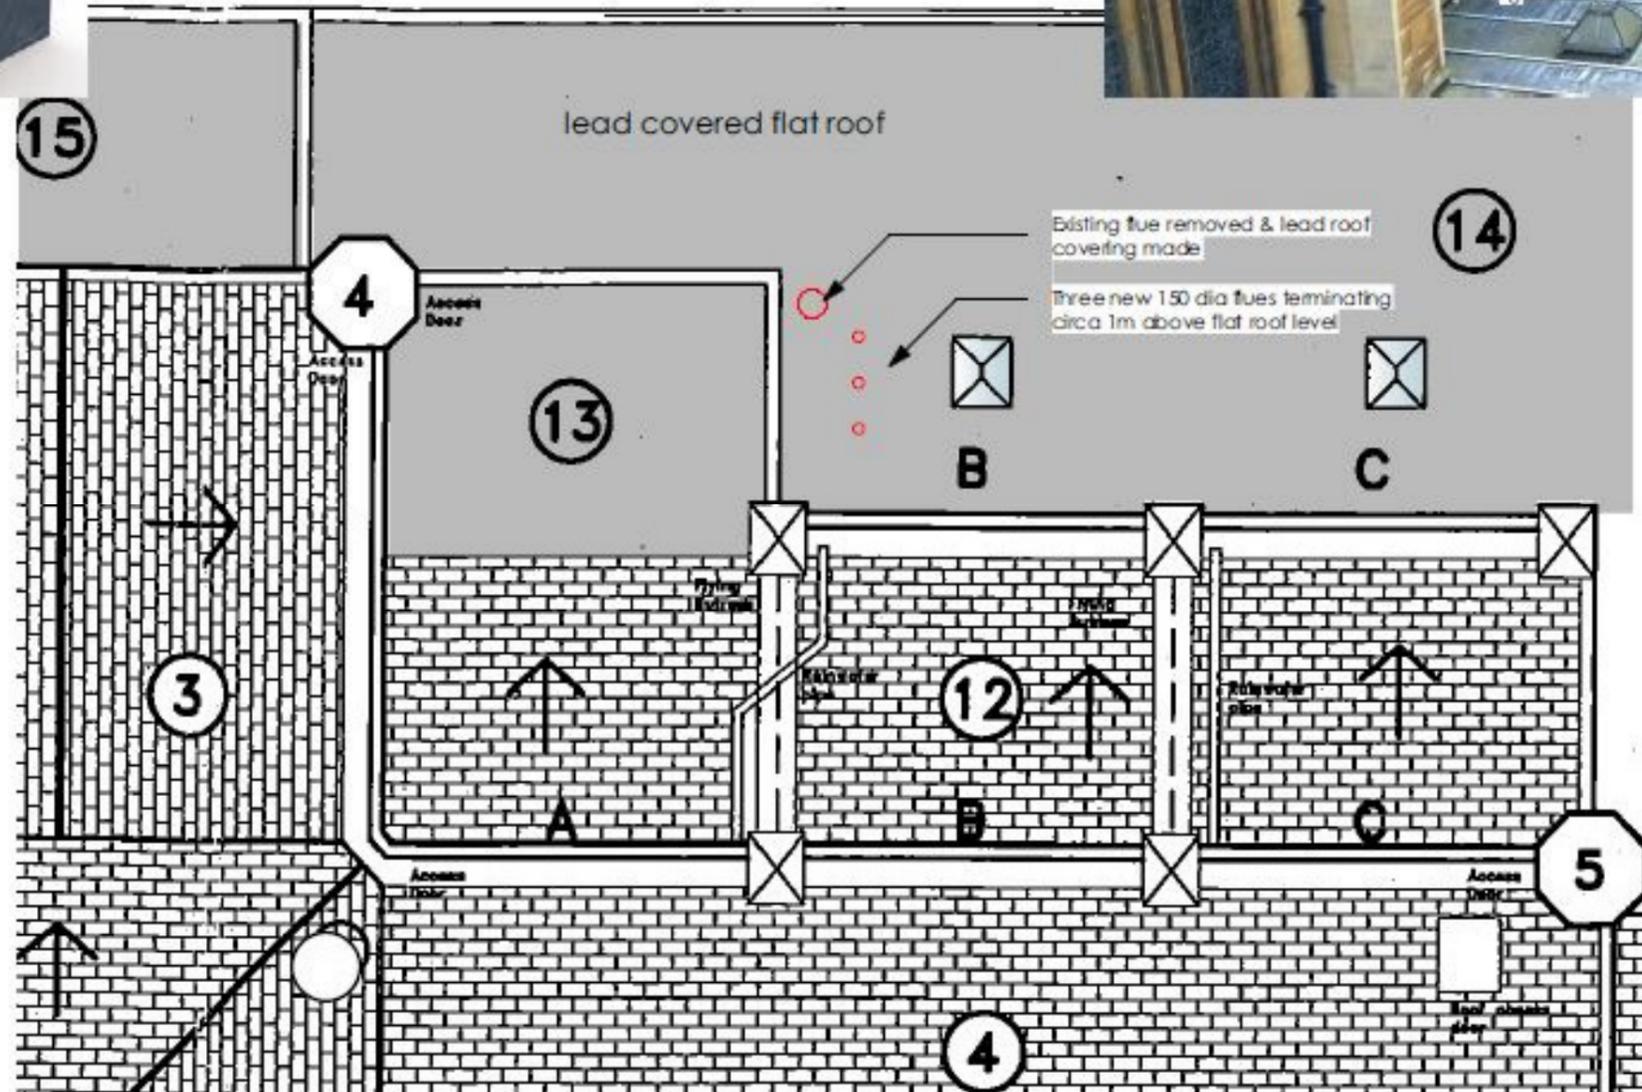

Existing flue to be removed  
Three new flues through flat roof



© Nye Saunders LLP Chartered Architects

Rev A 17/3/17 - flue updated

This drawing is prepared for Local Authority approval on behalf of the applicant named below and/or named on the planning or building regulation application forms and may be used for no other purpose. The copyright of the drawing and designs remains the architect's. All copies are for information only about the application; they may be used for no other purpose without the express written permission of Nye Saunders LLP Chartered Architects.

client  
Catholic Apostolic Church, Gordon Square, London

\*\*\*  
Roof plan detail - new boiler flues

drawg no.  
17008-08

scale  
1:100@A3

revision  
A-16/3/17

date  
2017

**Nye saunders**  
chartered architects  
3 Church Street, Godalming, Surrey GU7 1EQ  
tel: 01483 418400 Fax: 01483 418455 e-mail: info@nyesaunders.co.uk