




1 EXISTING
Rear Side Elevation 1:25

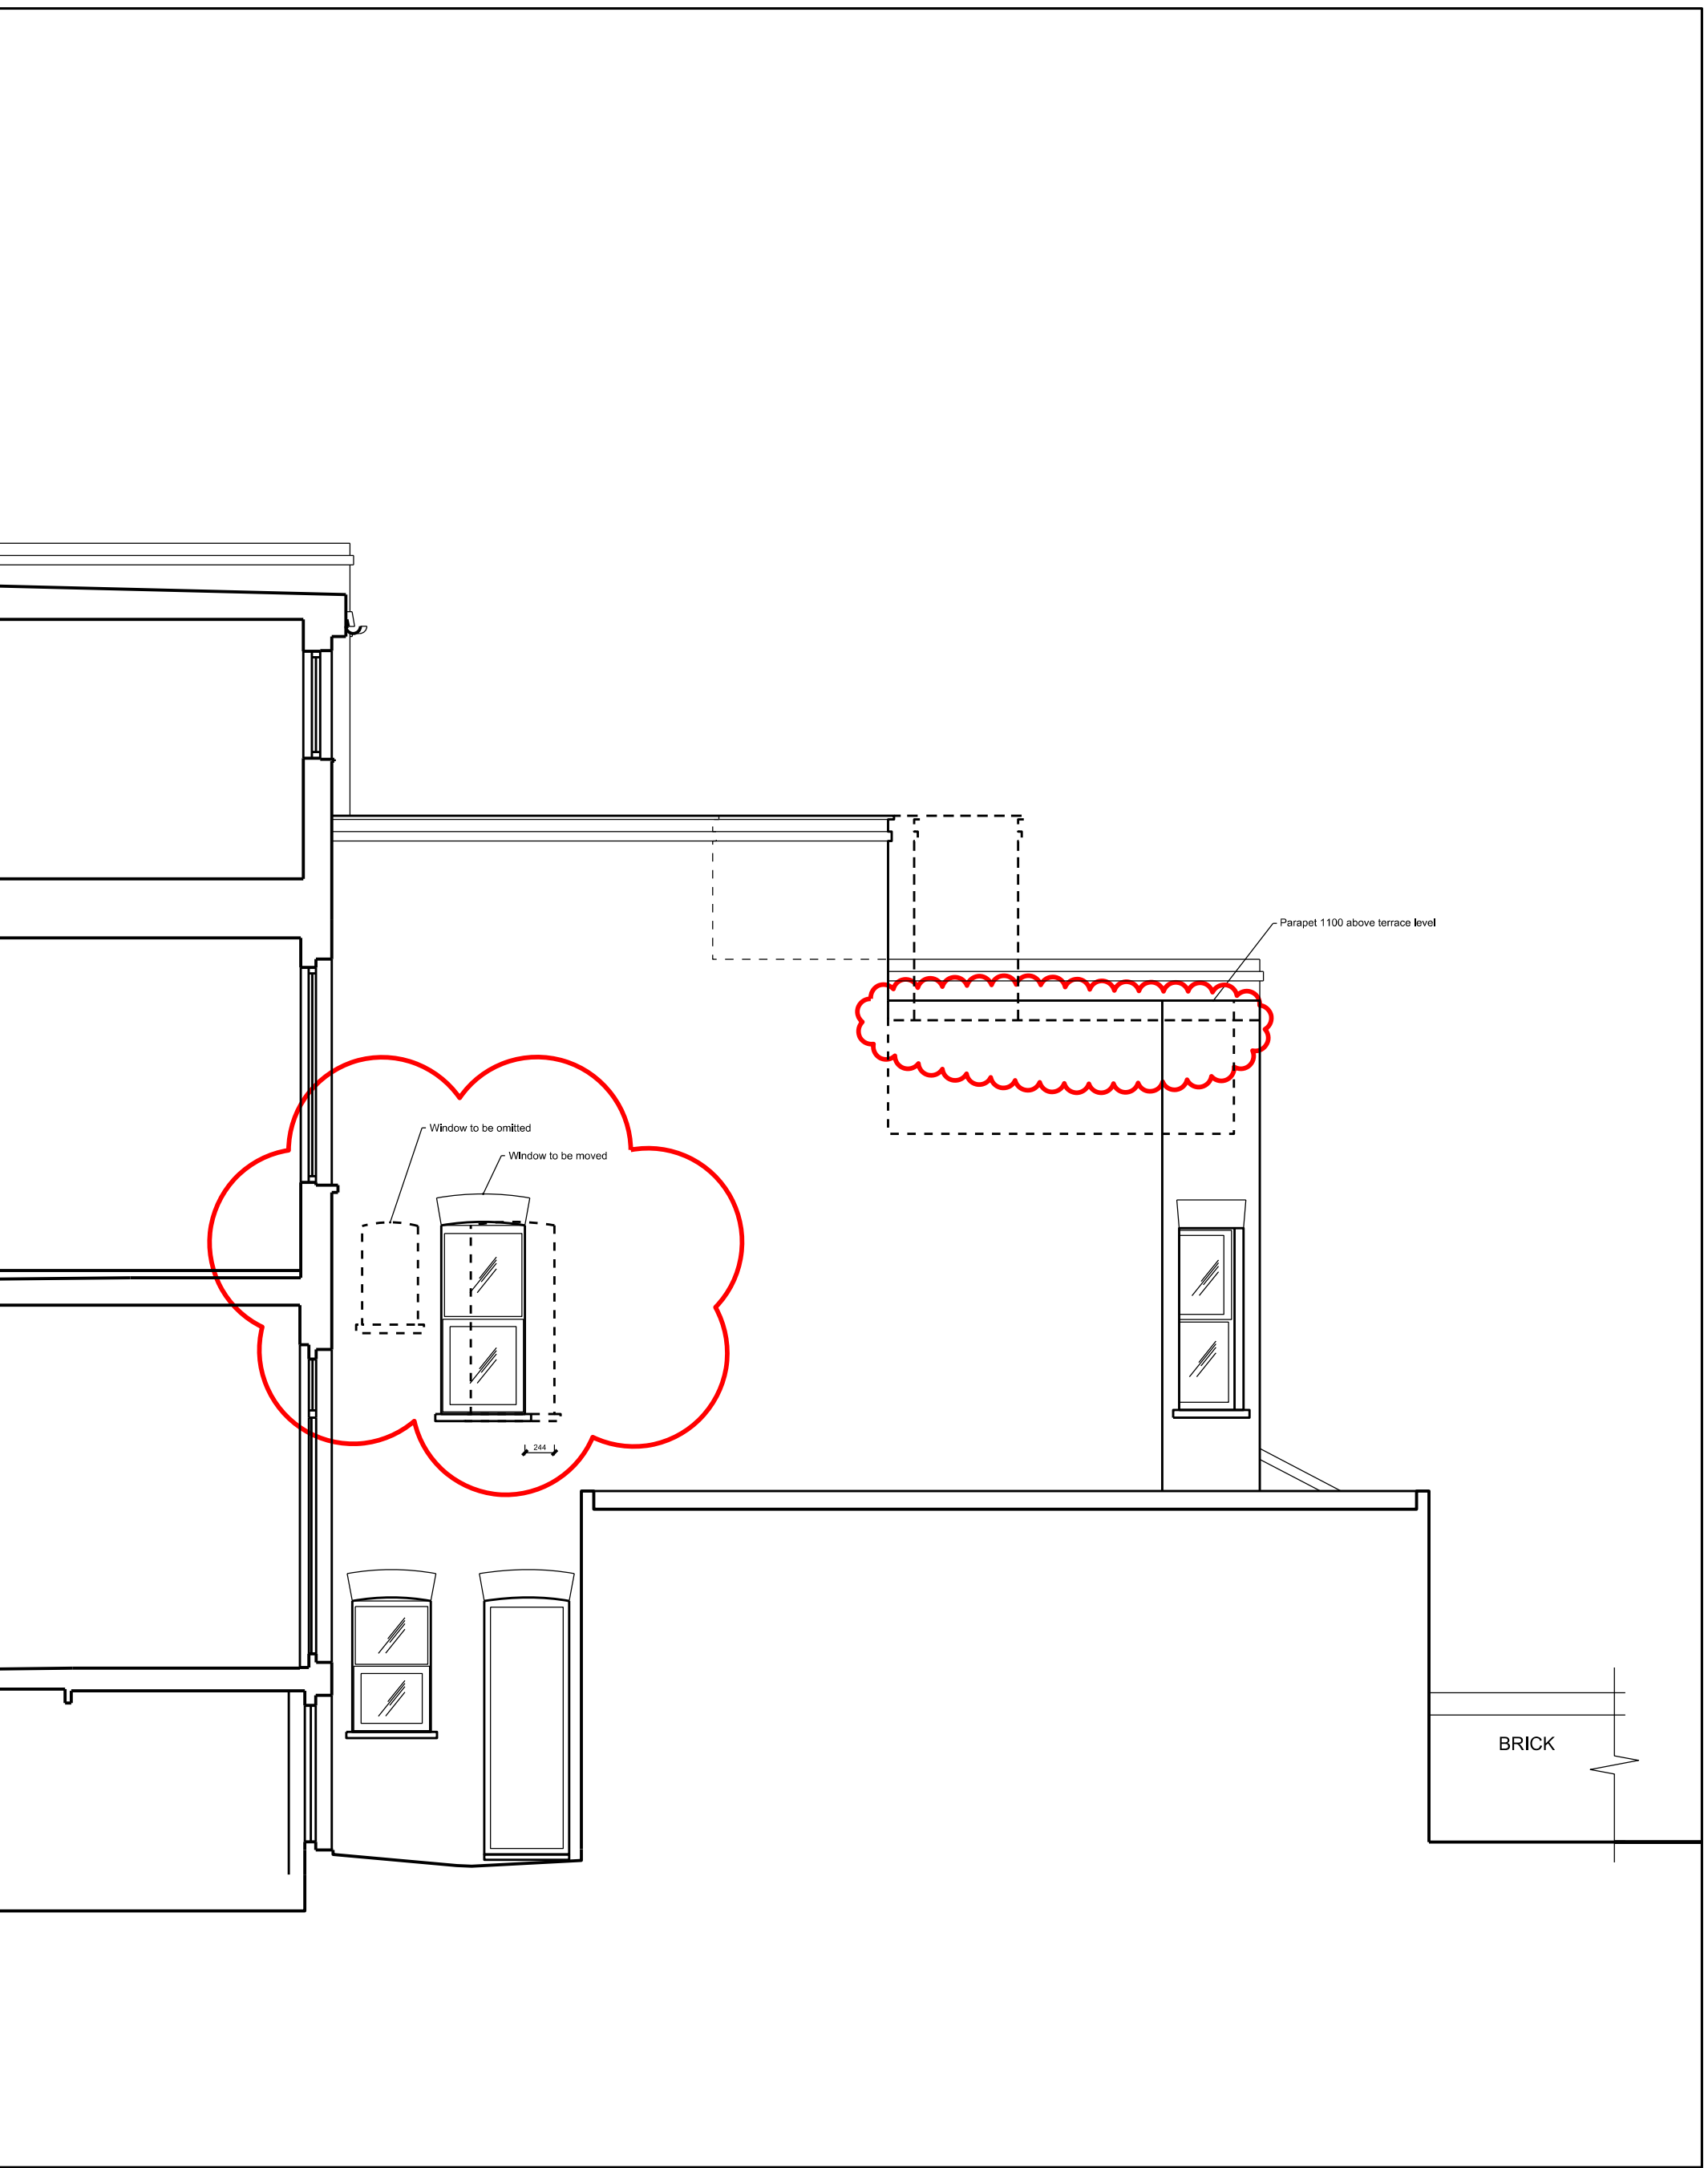

2 PROPOSED
Rear Side Elevation 1:25

NOTES

DO NOT SCALE
ALL DIMENSIONS TO BE CHECKED ON SITE

pawlik + wiedmer

Unit 1,33
75 Whitechapel Road
London
E1 1DU
London@pawlikwiedmer.com
Registered in England & Wales No. 110544
Registered Office: 27 Bedford Street, W1T 3SL, UK

Scale	1:25/50/100 @ A0/A2/A4
Date	01.04.2017
Drawn	NP
Status	PLANNING
Authorised	..

3 ALDRED ROAD LONDON, NW6	
EXISTING AND PROPOSED REAR-SIDE ELEVATIONS	
Proj No	14501_PA_310
Rev	..