


NOTES:

Dimensions to be verified on site. All levels on this drawing are for guidance only. No dimensions should be scaled from this drawings. Any discrepancies in dimensions are to be reported to Opsis Design. These drawings are not for construction. No construction work should be undertaken based on these drawings.

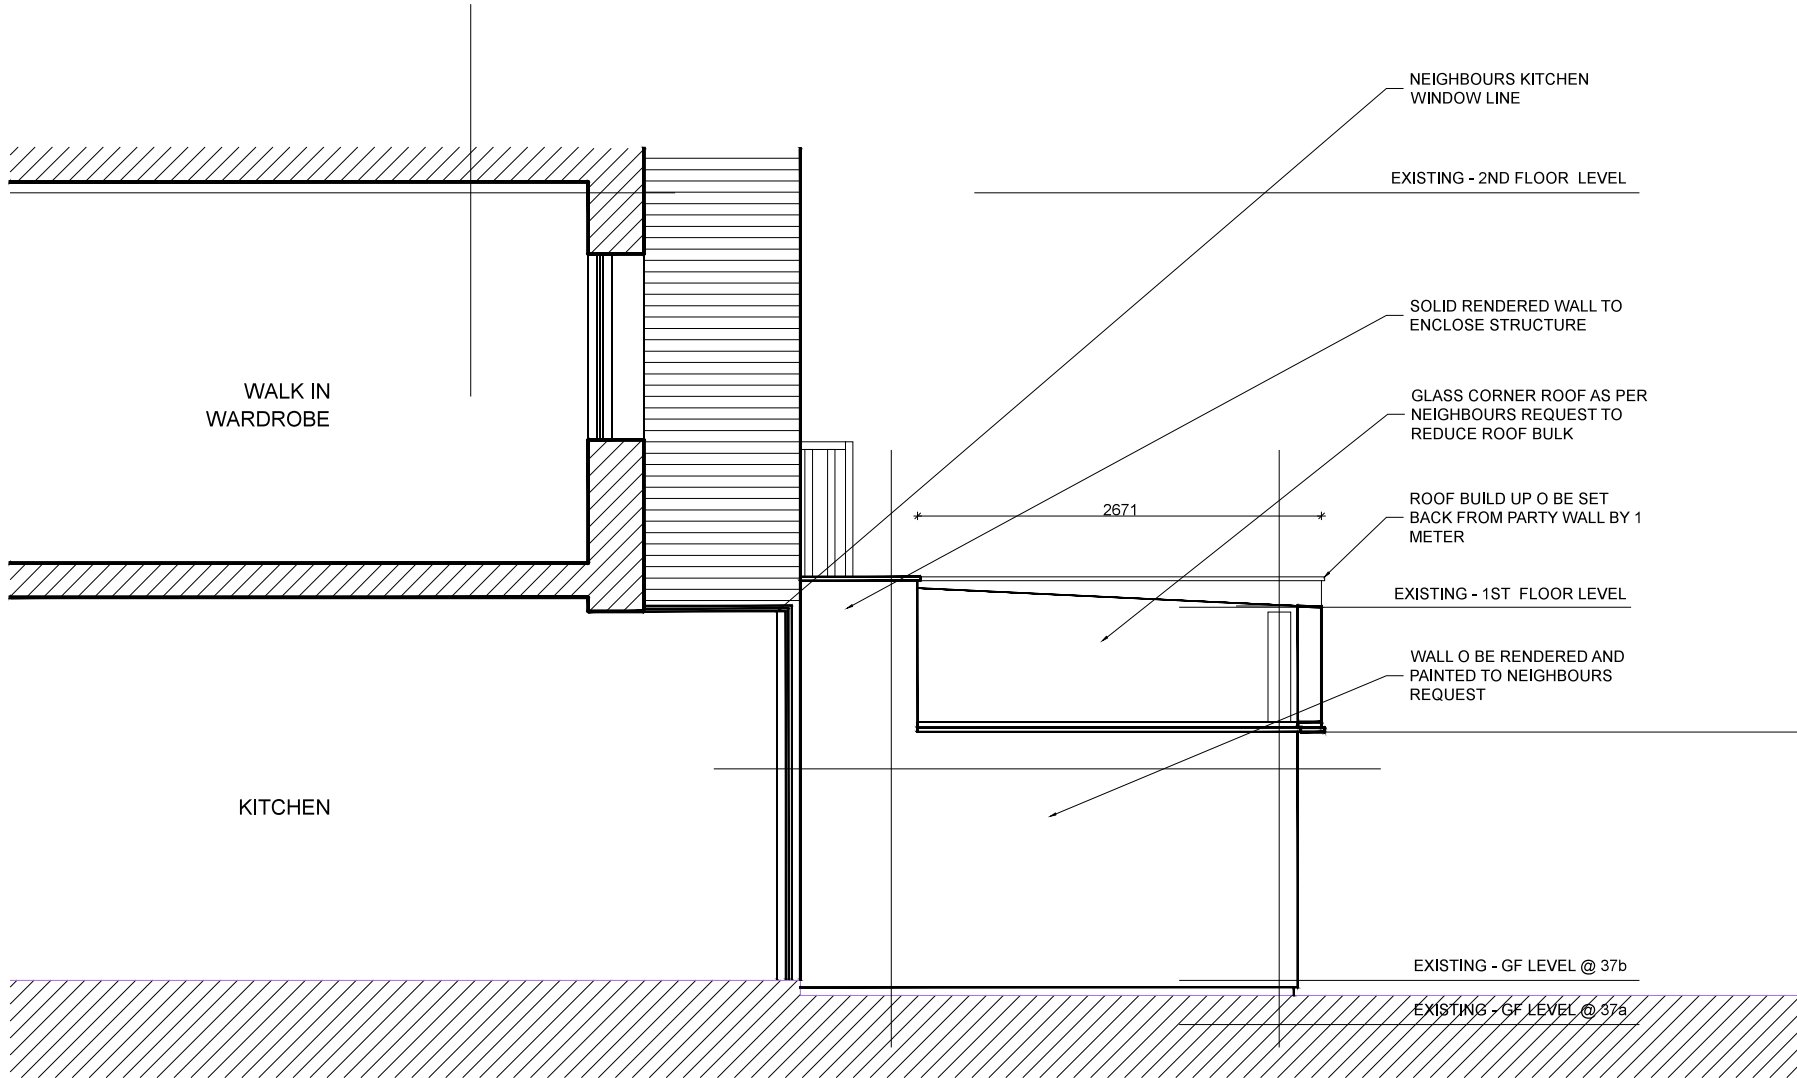

PROPOSED SIDE ELEVATION at neighbours

rev:	description:		date:
<div><div></div><div>Opsis design</div><div>www.opsisdesign.com</div><div>Unit 19 Westbourne Studios Acklam Road London W10 5JJ 07884355392 / 07546109236</div></div>			
client:	OVAIS HALIM	project #:	1513
project:	37A FITZJOHNS AVENUE NW3 5JY		
drawing title	Proposed Elev @ neighbours		
drawing #:	1513-PL-133	rev:	/
scale:	1:100@A3	drawn:	GMK
date:	04/April/17	checked:	GMK