


NOTES:

Dimensions to be verified on site. All levels on this drawing are for guidance only. No dimensions should be scaled from this drawings. Any discrepancies in dimensions are to be reported to Opsis Design. These drawings are not for construction. No construction work should be undertaken based on these drawings.

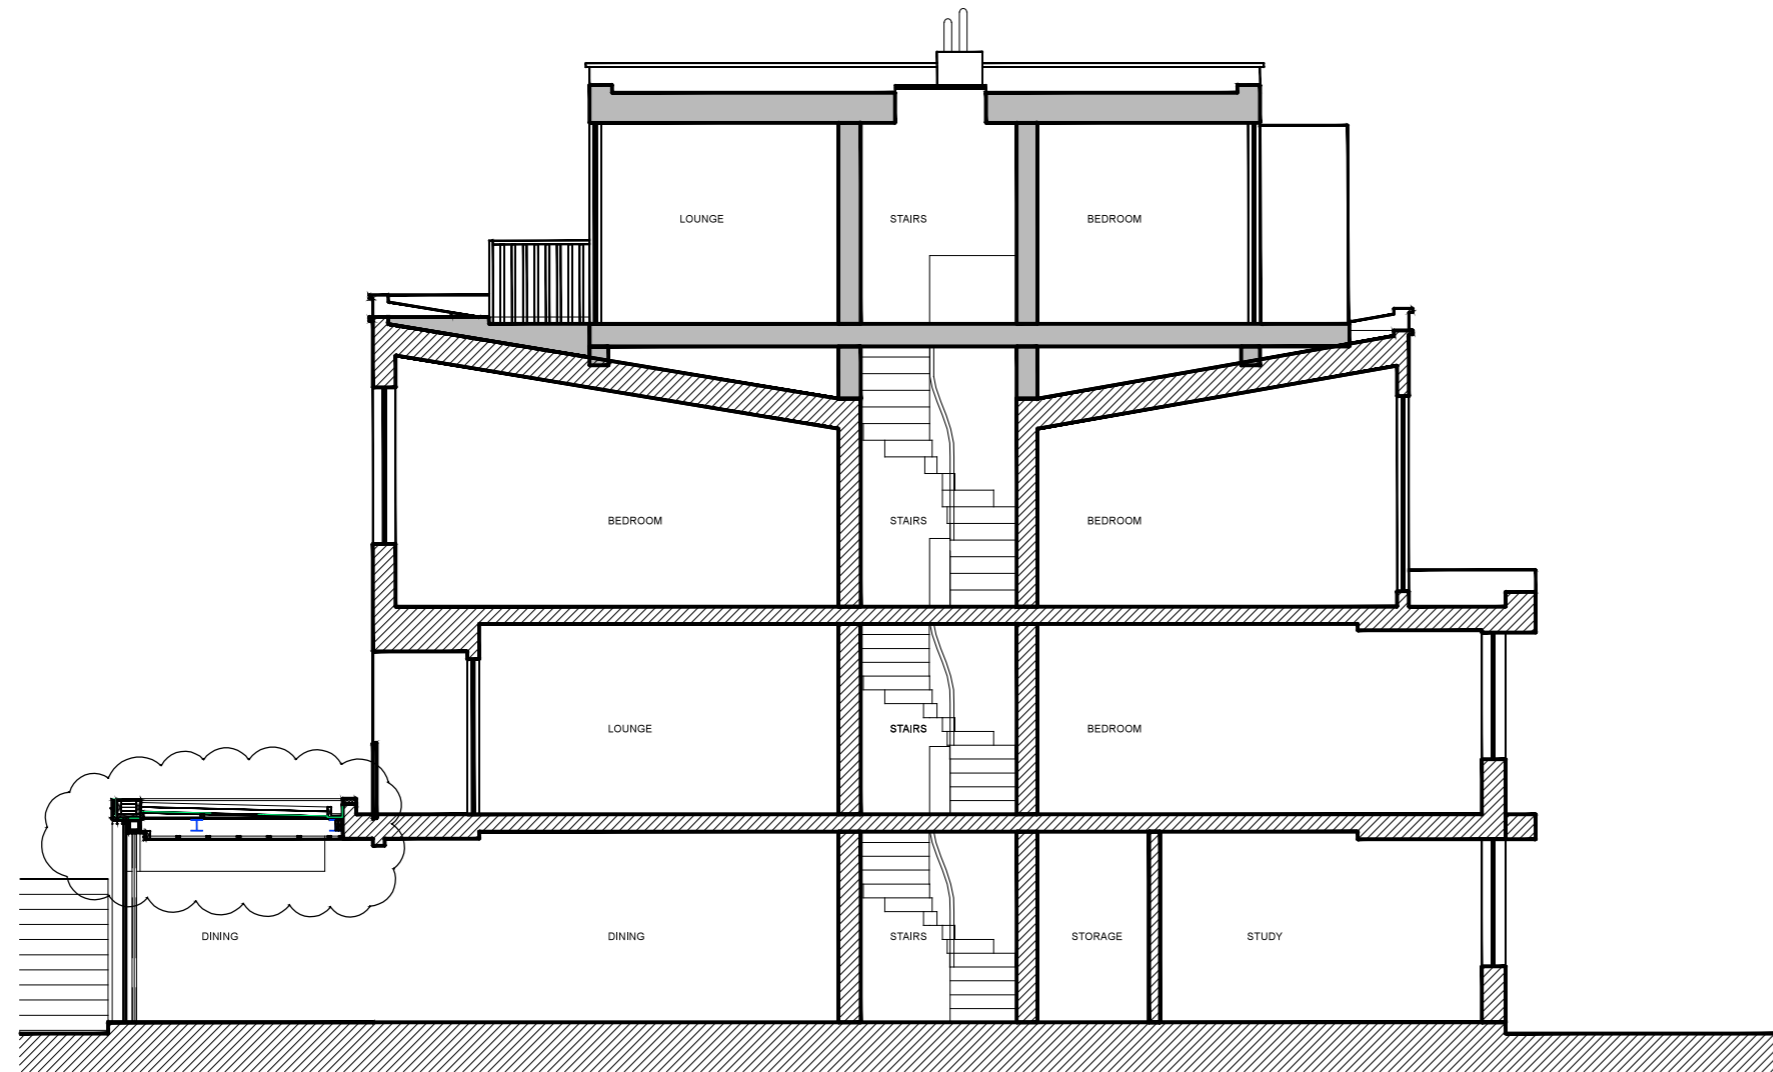

PROPOSED SECTION A-A

B	Non-material amendment - Rear extension amended	04.APR.17
A	Wall at balcony amended to match approved plan Existing Chimney and SVP at 37B raised for building control	21.OCT.16

rev:	description:	date:
------	--------------	-------

Opsis design

www.opsisdesign.com
Unit 19 Westbourne Studios Acklam Road London W10 5JJ
07884355392 / 07546109236

client:	OVAIS HALIM	project #:	1513
project:	37A FITZJOHNS AVENUE NW3 5JY		
drawing title	PROPOSED SECTION A-A		
drawing #:	1513-PL-120	rev:	B
scale:	1:100@A3	drawn:	GMK
date:	17/JAN/16	checked:	GMK