


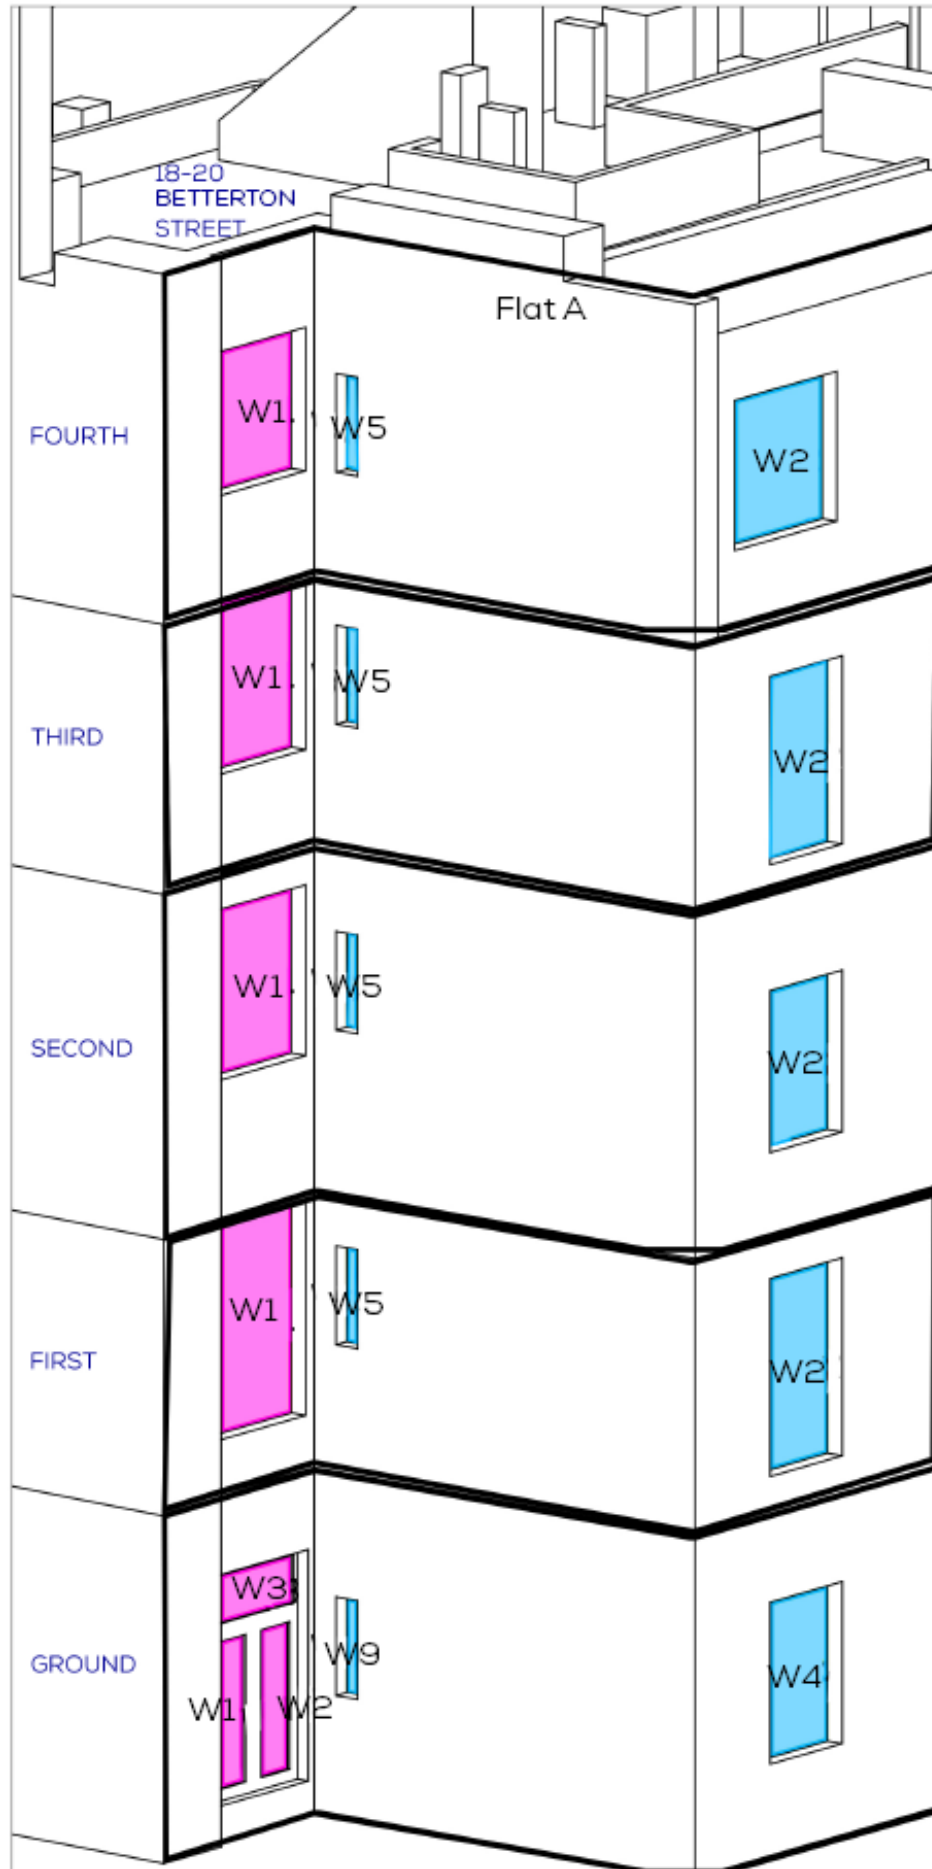

SOURCES OF INFORMATION

VERTEX
IRO9-060217

GIA
PHOTOS
GOOGLE MAPS

Bedroom

Kitchen

ALL INFORMATION DISPLAYED IS SUBJECT TO A COMPLETE VERIFIABLE SITE SURVEY BEING UNDERTAKEN. GIA TAKES NO RESPONSIBILITY ON THE ACCURACY OR RELIABILITY OF THE DISPLAYED DATA SINCE A VERIFIED SITE SURVEY WAS NOT MADE AVAILABLE PRIOR TO THE GENERATION OF SUCH INFORMATION.

NOTES:

N.B. DO NOT SCALE OFF THIS DRAWING

PROJECT:
SHORTS GARDENS - LONDON

DRAWING NAME:
WINDOW MAPS
FOR 18-20 BETTERTON STREET

DWN BY	SCALE	CHK BY	STATUS	DATE
MT	N75843	JSM	-	28.03.17
PROJ No.	REL No.	IS No.	DWG No.	REV No.
3070	02	01	10	-

The Whitehouse
Belvedere Road
London SE1 8GA
t 020 7202 1400
f 020 7202 1401
mail@gia.uk.com
www.gia.uk.com

g ia

LONDON • MANCHESTER