




REAR ELEVATION.

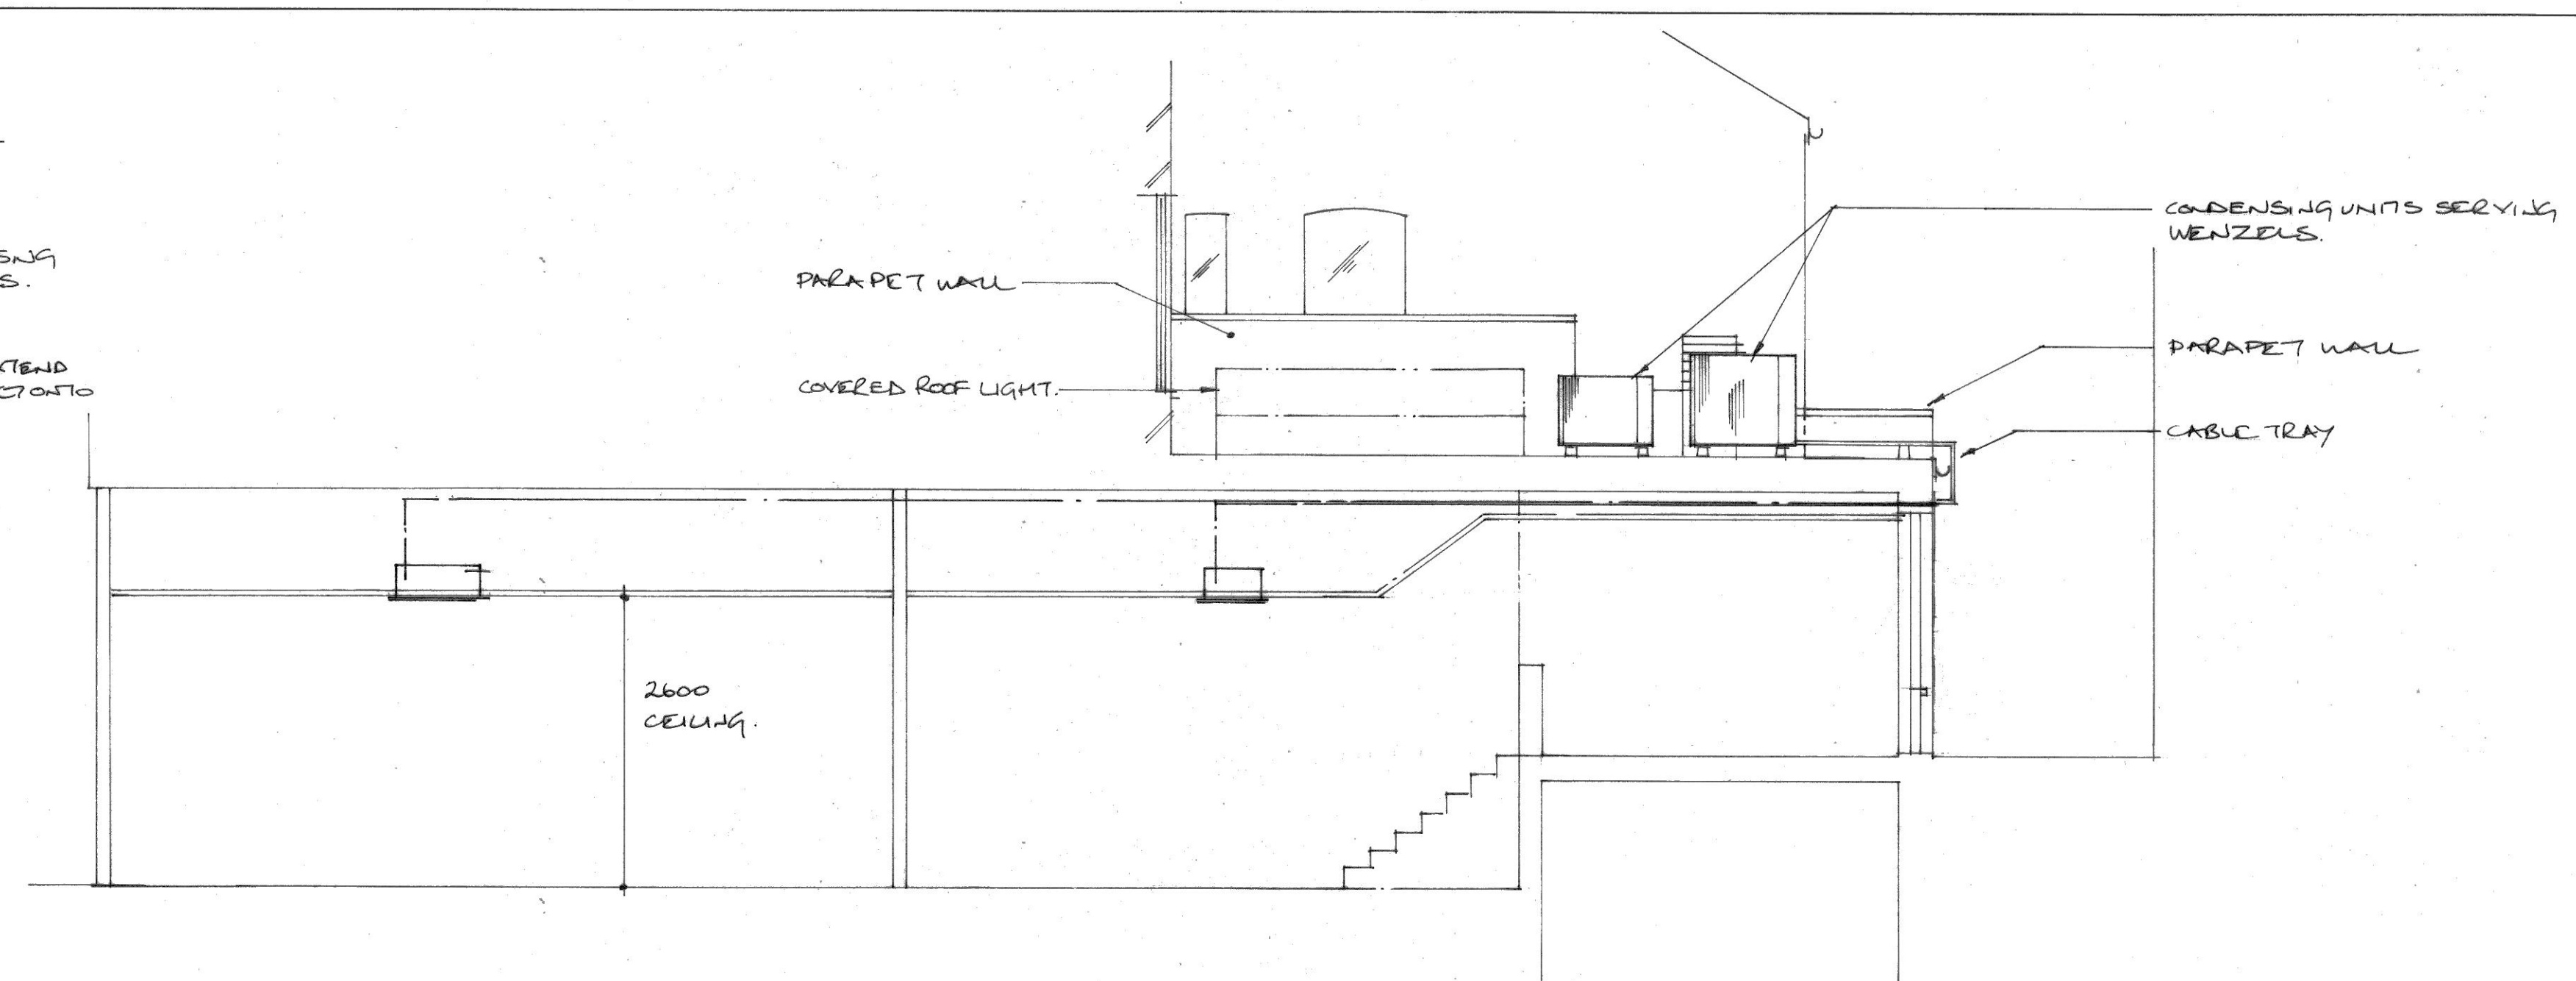

SECTION A-A.

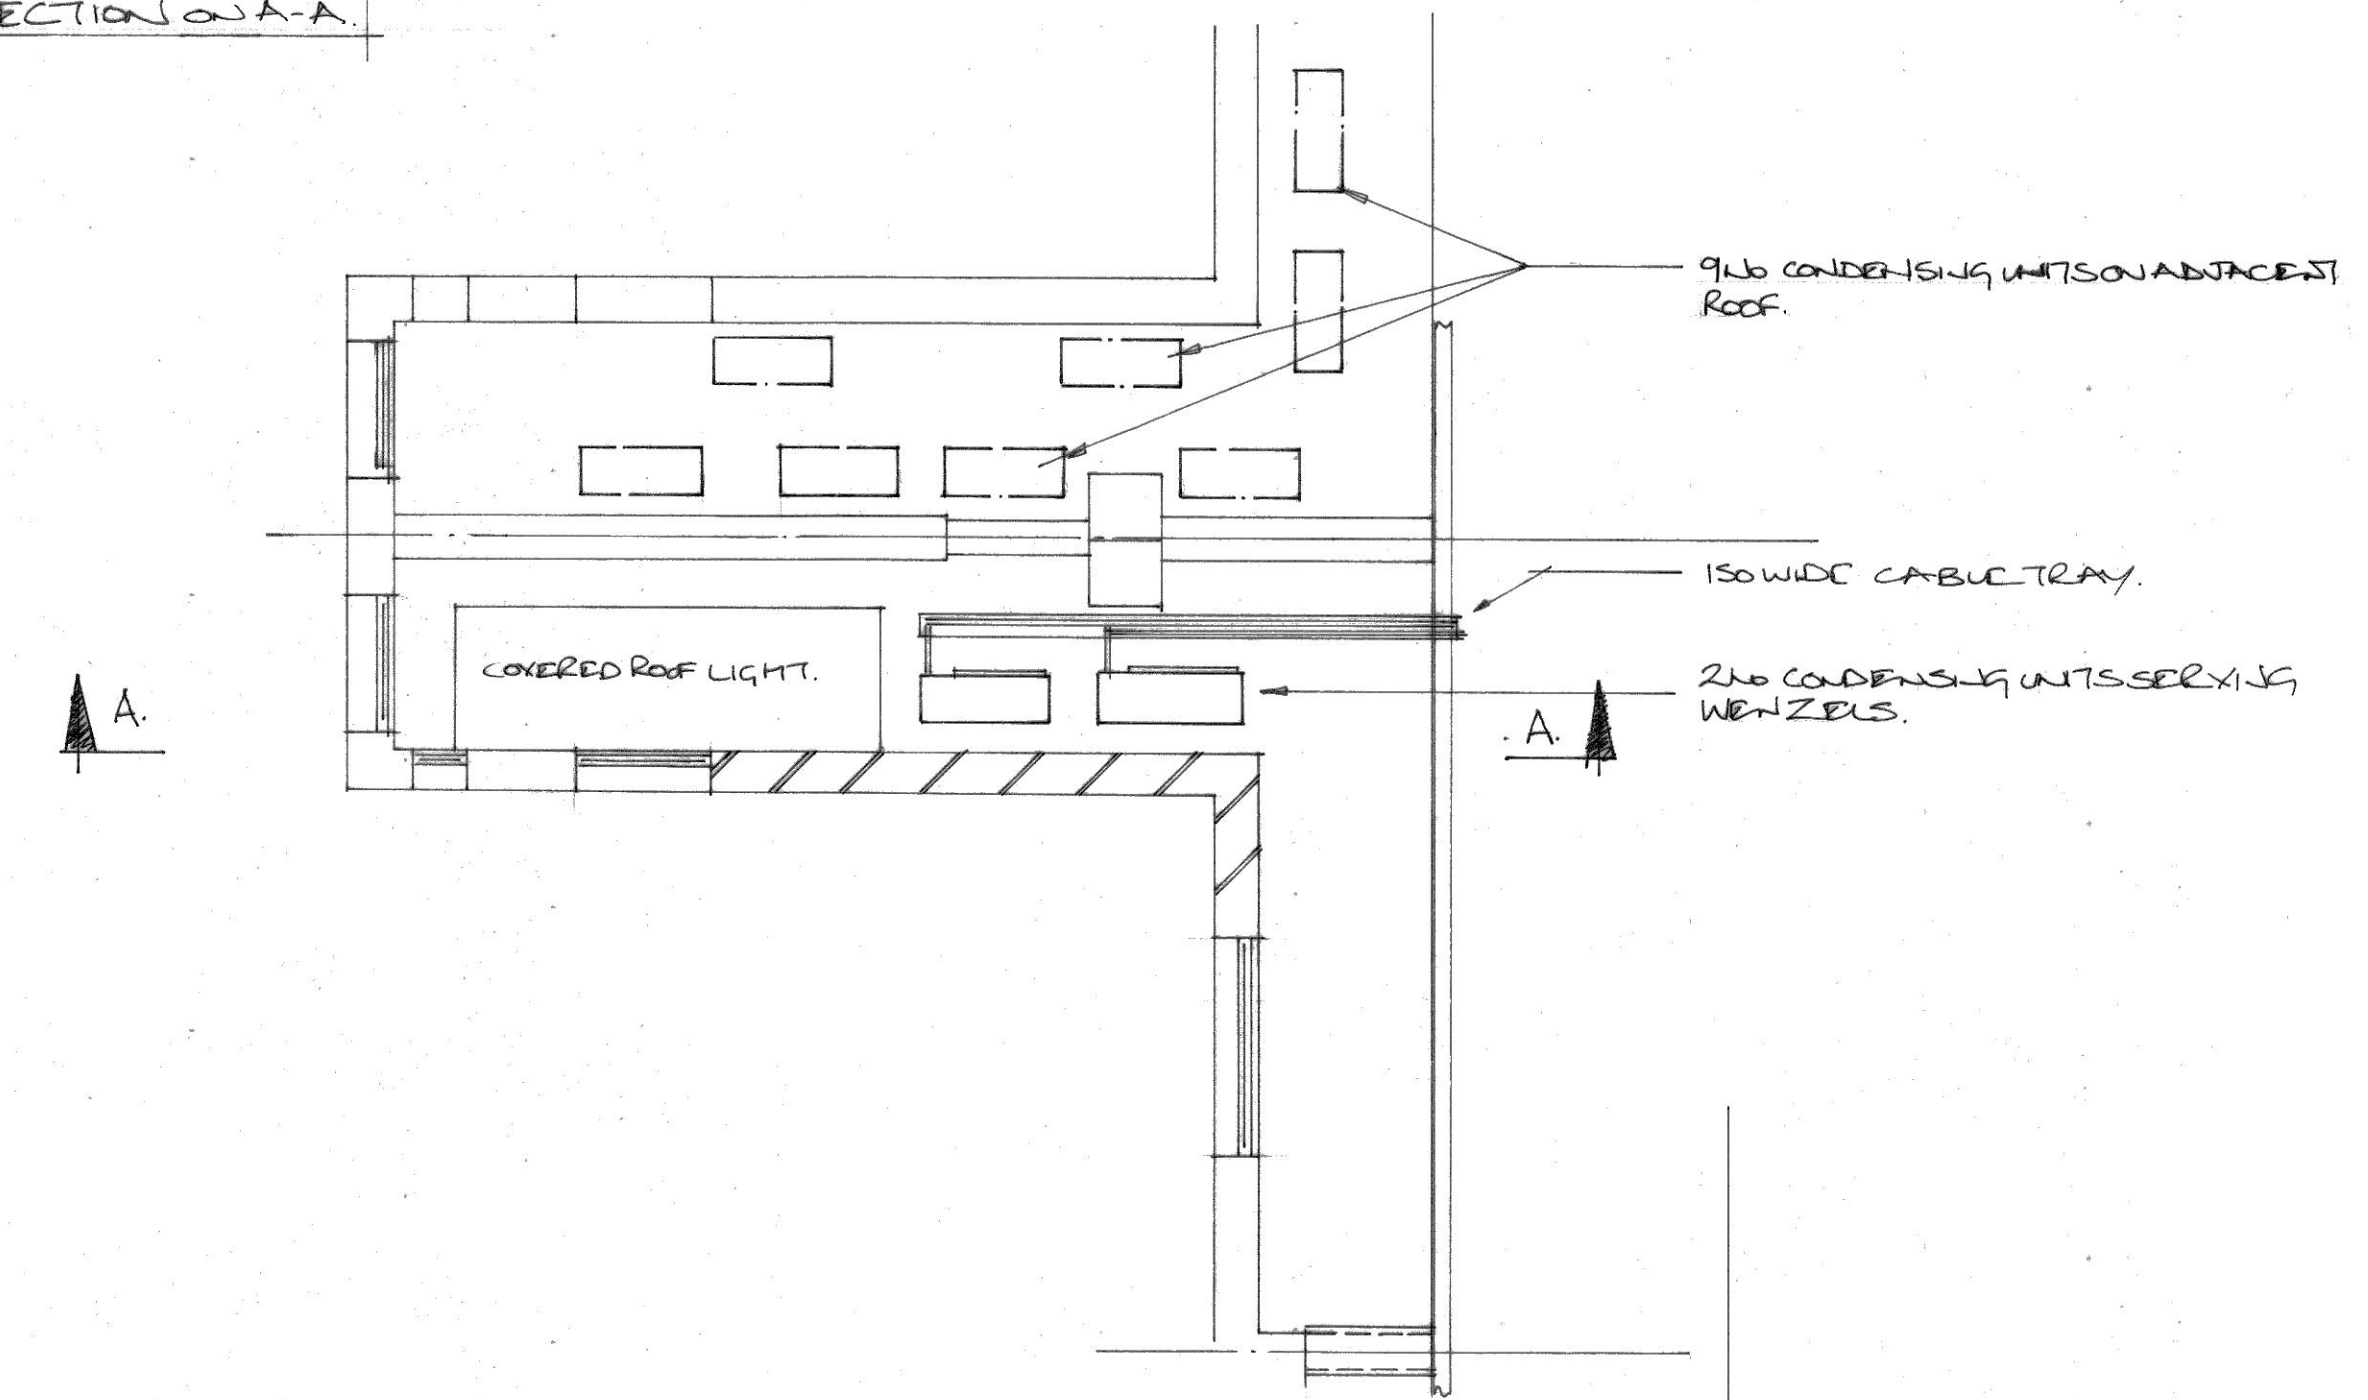

PLAN VIEW - FIRST FLOOR ROOF.

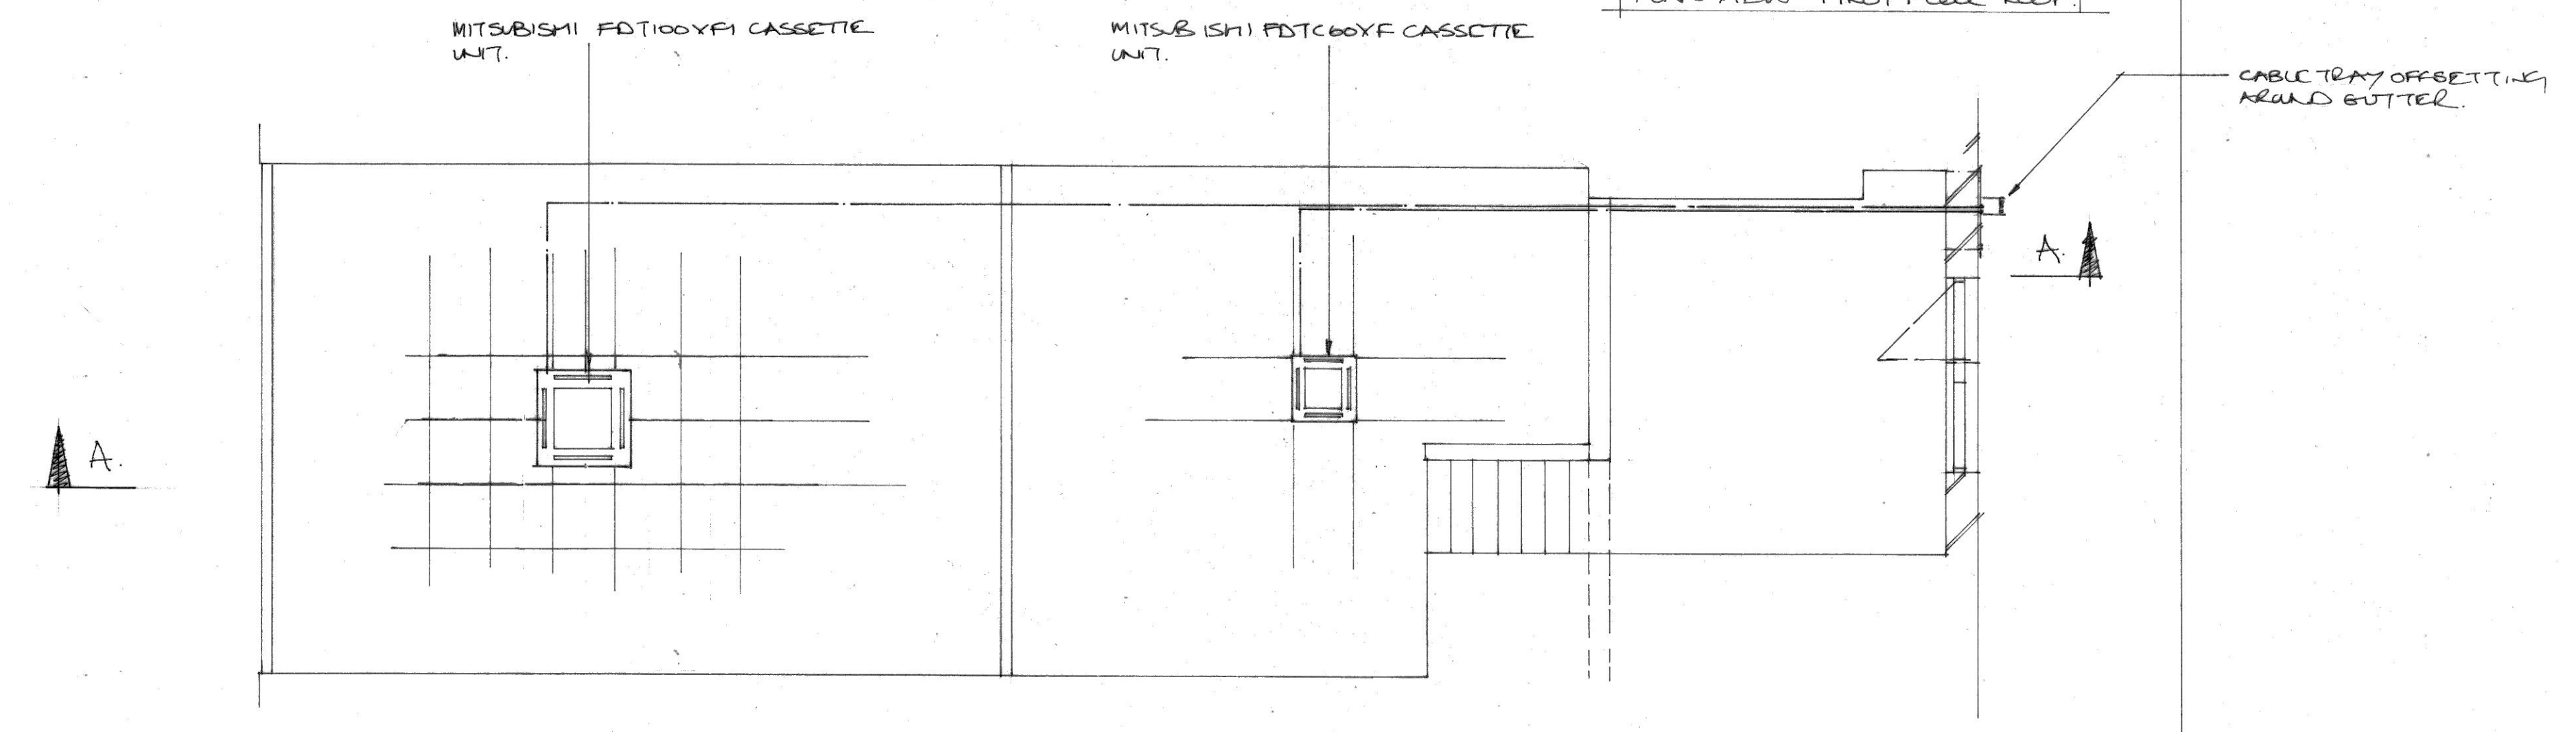

PLAN VIEW AT HIGH LEVEL

A. REVISED LAYOUT WITH THE CONDENSING UNITS LOCATED ON THE FLAT ROOF 15/02/17.

REVISION	DATE
TITLE	AIR CONDITIONING SERVICES
SITE	WENZELS, 272, WEST END LANE, WEST HAMPSHIRE, HANTS RG24 9NP
CLIENT	WENZELS THE BAKERS

Delta Services  
Vickers House  
Priestley Road  
Basingstoke  
Hants RG24 9NP